



NOTE: SP - SETTLEMENT PLATFORM
 SEE BRIDGE PLANS FOR ADDITIONAL SETTLEMENT
 PLATFORMS IN AREAS OF THE BRIDGES

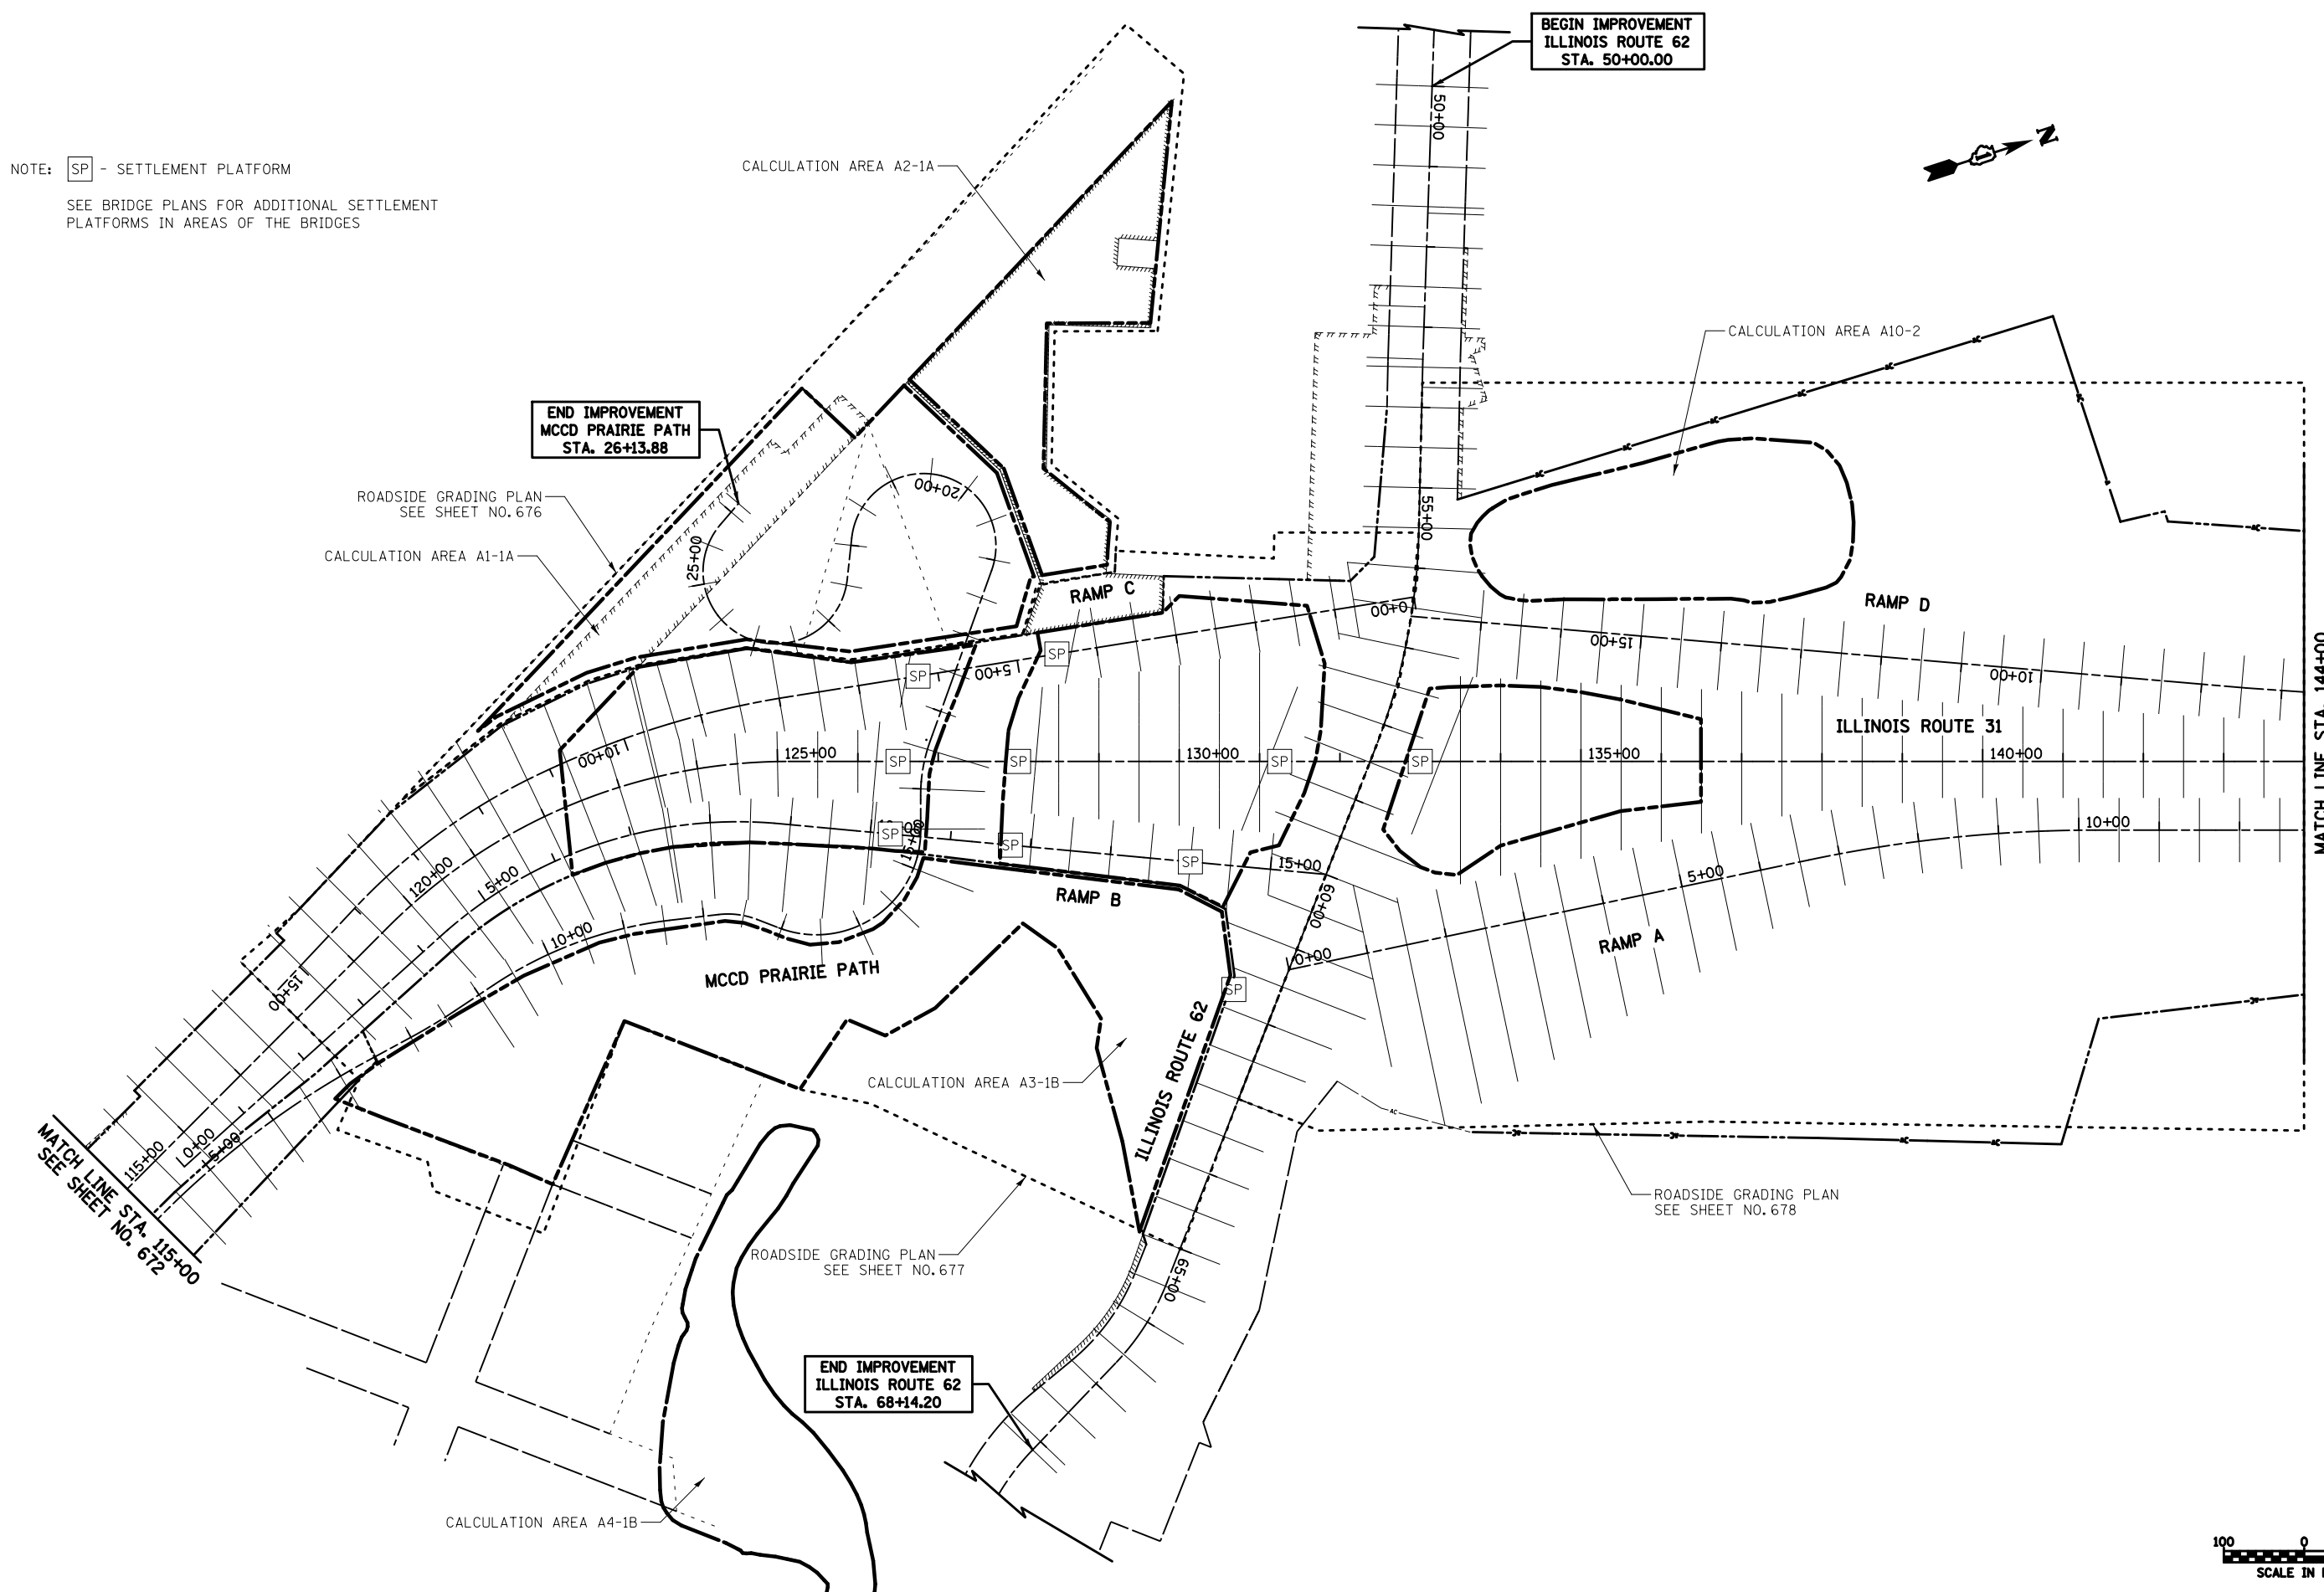

MATCH LINE STA. 115+00
 SEE SHEET NO. 672

MATCH LINE STA. 144+00
 SEE SHEET NO. 674

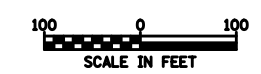

| | | | |
|-------------------------------------------------|------------------------------|-----------------|-----------|
| FILE NAME = ... \D160F72-sht-xsec-loc-02.dgn | USER NAME = ctb | DESIGNED - CTB | REVISED - |
| | | DRAWN - AKW | REVISED - |
| | PLOT SCALE = 200.0000' / in. | CHECKED - PML | REVISED - |
| | PLOT DATE = 5/3/2012 | DATE - 5/3/2012 | REVISED - |

**STATE OF ILLINOIS
 DEPARTMENT OF TRANSPORTATION**

CROSS SECTION LOCATIONS

SCALE: 1" = 100' SHEET NO. 2 OF 4 SHEETS STA. TO STA.

| O.R. RTE. | SECTION | COUNTY | TOTAL SHEETS | SHEET NO. |
|-------------------------------------------------|---------|---------|--------------|-----------|
| 0003 | 18A-2 | MCHENRY | 825 | 673 |
| CONTRACT NO. 60F72 | | | | |
| FED. ROAD DIST. NO. 1 ILLINOIS FED. AID PROJECT | | | | |