


| | |
|--------------|---------------|
| DATE | |
| BY | |
| FINAL SURVEY | SURVEYED |
| NOTE BOOK | PLOTTED |
| NO. | TEMPLATE |
| | AREAS CHECKED |
| | AREAS CHECKED |

| | |
|-----------------|---------------|
| DATE | |
| BY | |
| ORIGINAL SURVEY | SURVEYED |
| NOTE BOOK | PLOTTED |
| NO. | TEMPLATE |
| | AREAS CHECKED |
| | AREAS CHECKED |

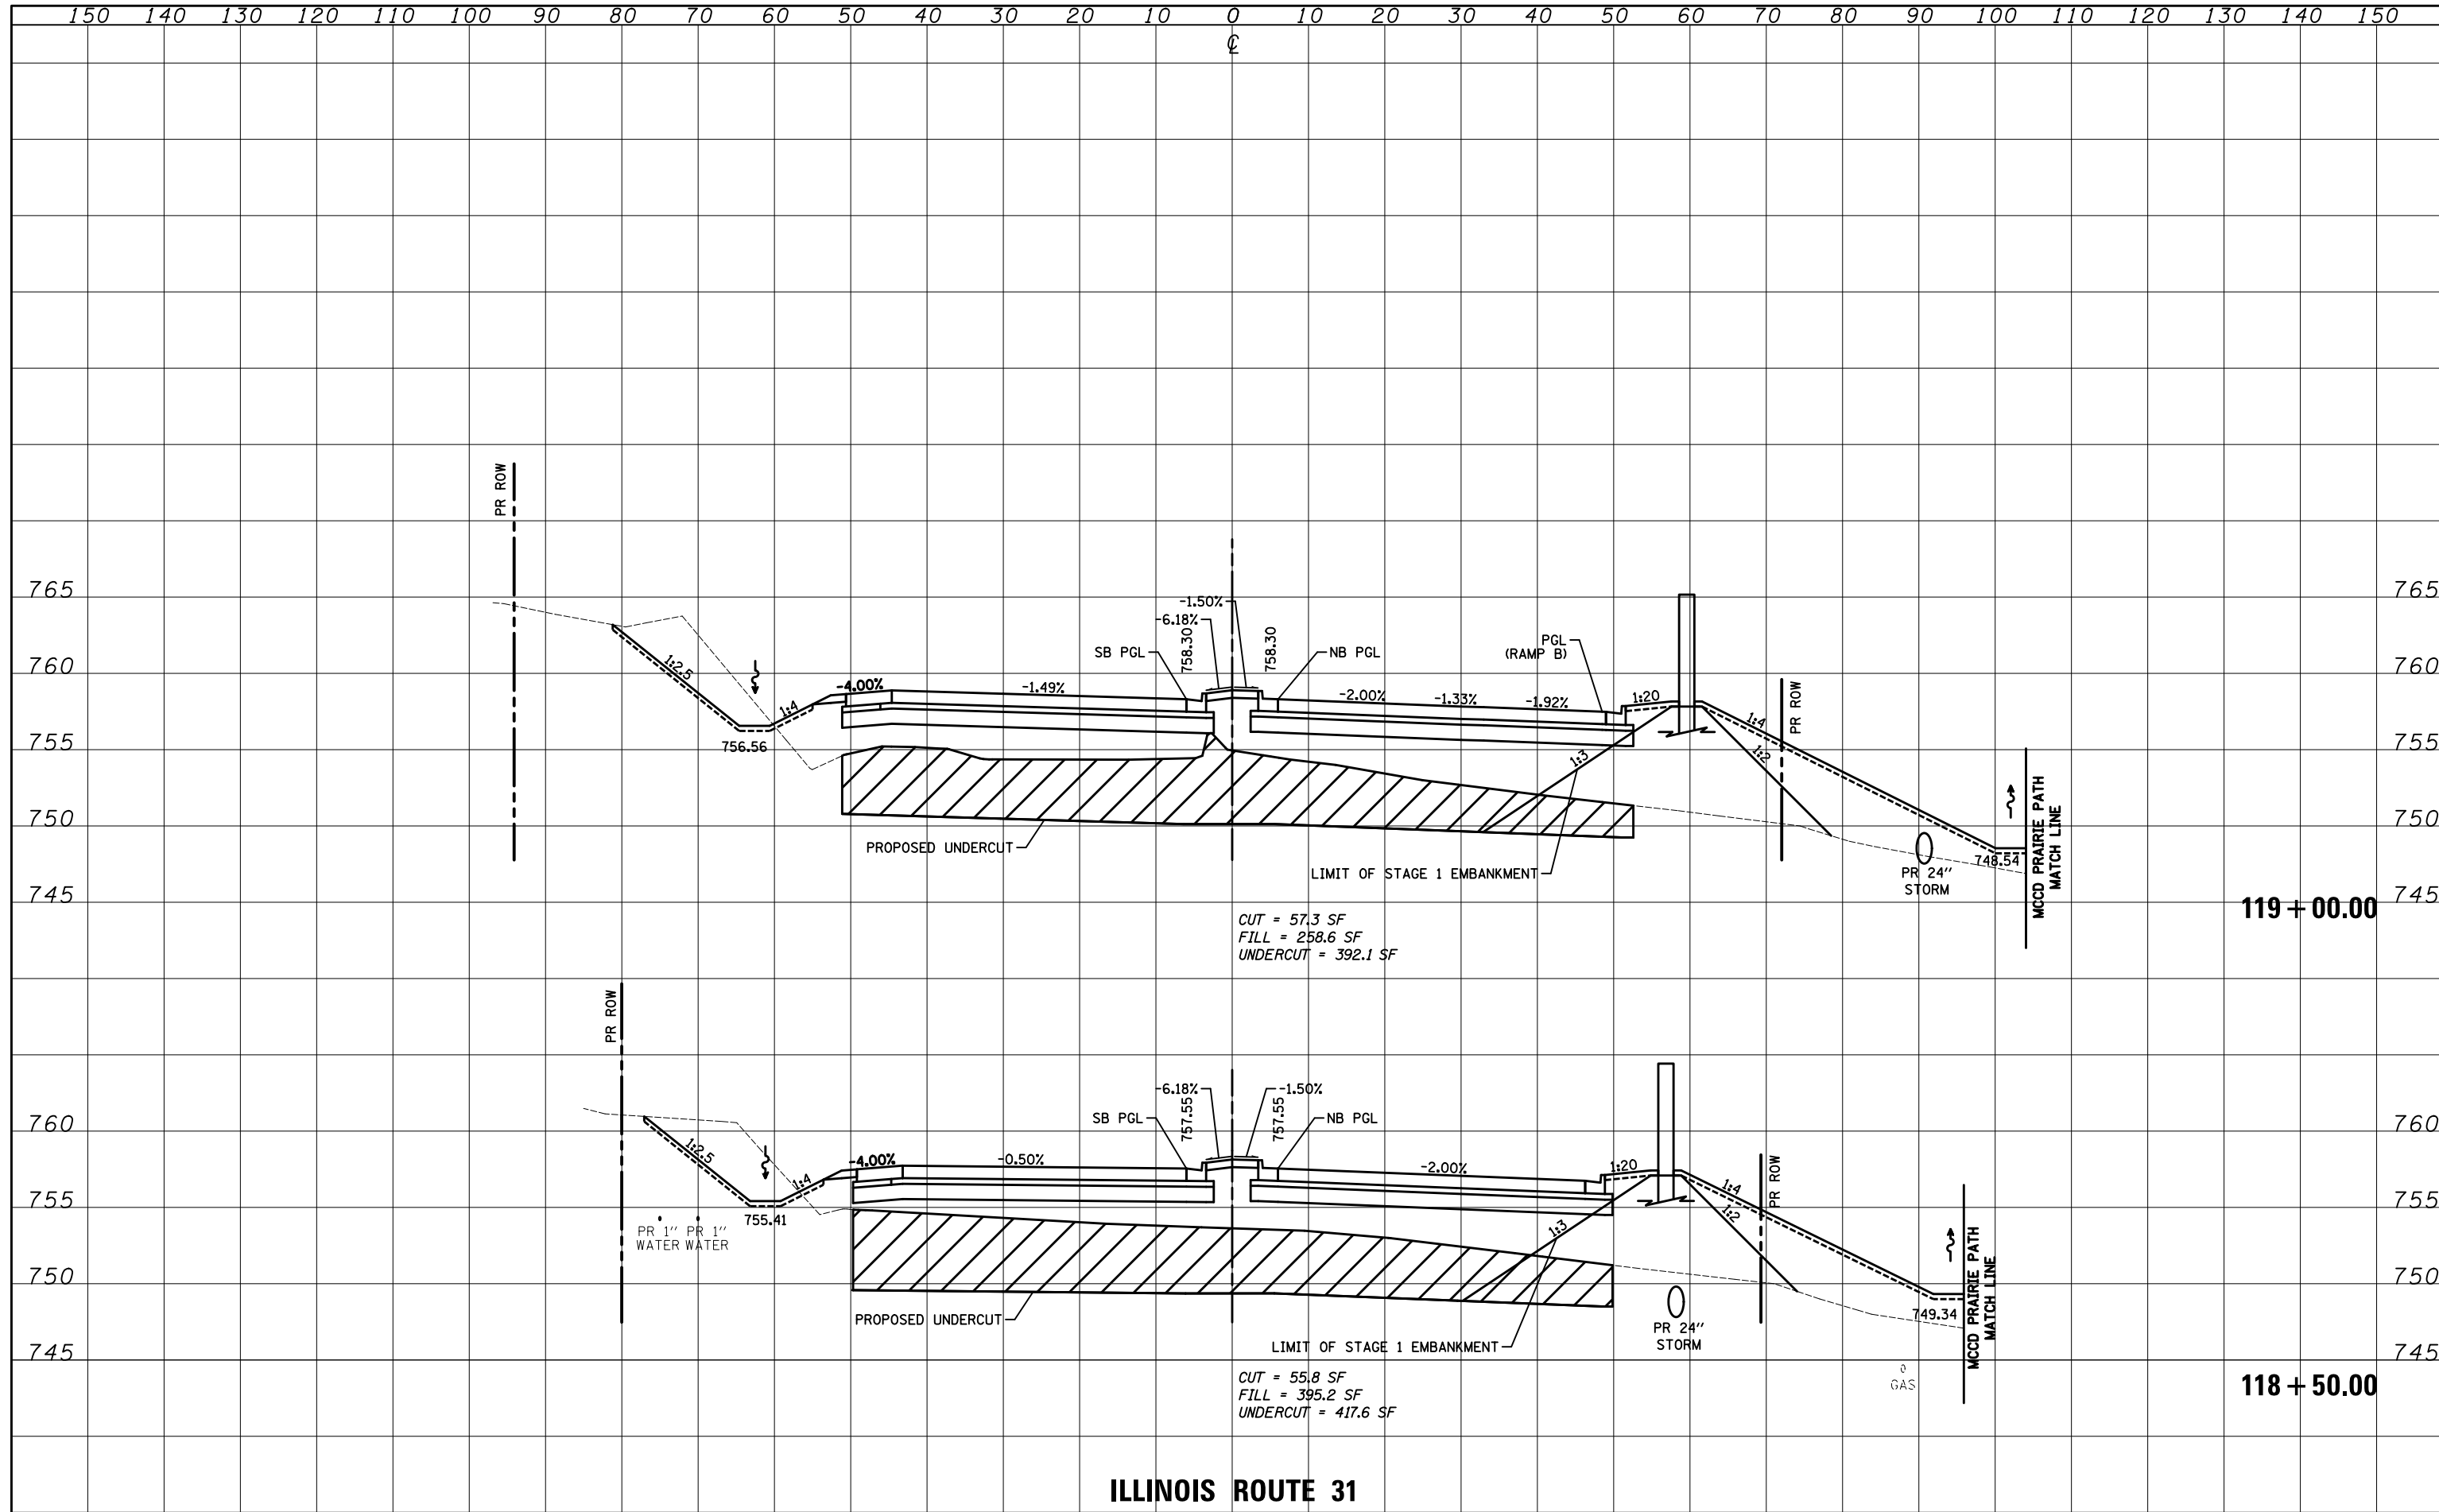

ILLINOIS ROUTE 31

| | | | | | | | | | | | | |
|--|-----------------|-----------------|-----------|---|----------------------------------|-------|---------|---|---------|--------|--------------------|-----------|
| FILE NAME = | USER NAME = akw | DESIGNED - PML | REVISED - | STATE OF ILLINOIS DEPARTMENT OF TRANSPORTATION | CROSS SECTIONS | | | O.R. RTE. | SECTION | COUNTY | TOTAL SHEETS | SHEET NO. |
| ...\\D160F72-sht-xssht-01.Bypass_South.dgn | | DRAWN - PML | REVISED - | | 0003 | 18A-2 | MCHENRY | 825 | 699 | | | |
| | | CHECKED - GAB | REVISED - | | SCALE: 10'H: 5'V | | | SHEET NO. 20 OF 64 SHEETS | | | CONTRACT NO. 60F72 | |
| | | DATE - 5/3/2012 | REVISED - | | STA. 118+50.00 TO STA. 119+00.00 | | | FED. ROAD DIST. NO. 1 ILLINOIS FED. AID PROJECT | | | | |