


FINAL SURVEY NO.	SURVEYED PLOTTED TEMPLATE AREAS CHECKED	BY	DATE

ORIGINAL SURVEY NO.	SURVEYED PLOTTED TEMPLATE AREAS CHECKED	BY	DATE

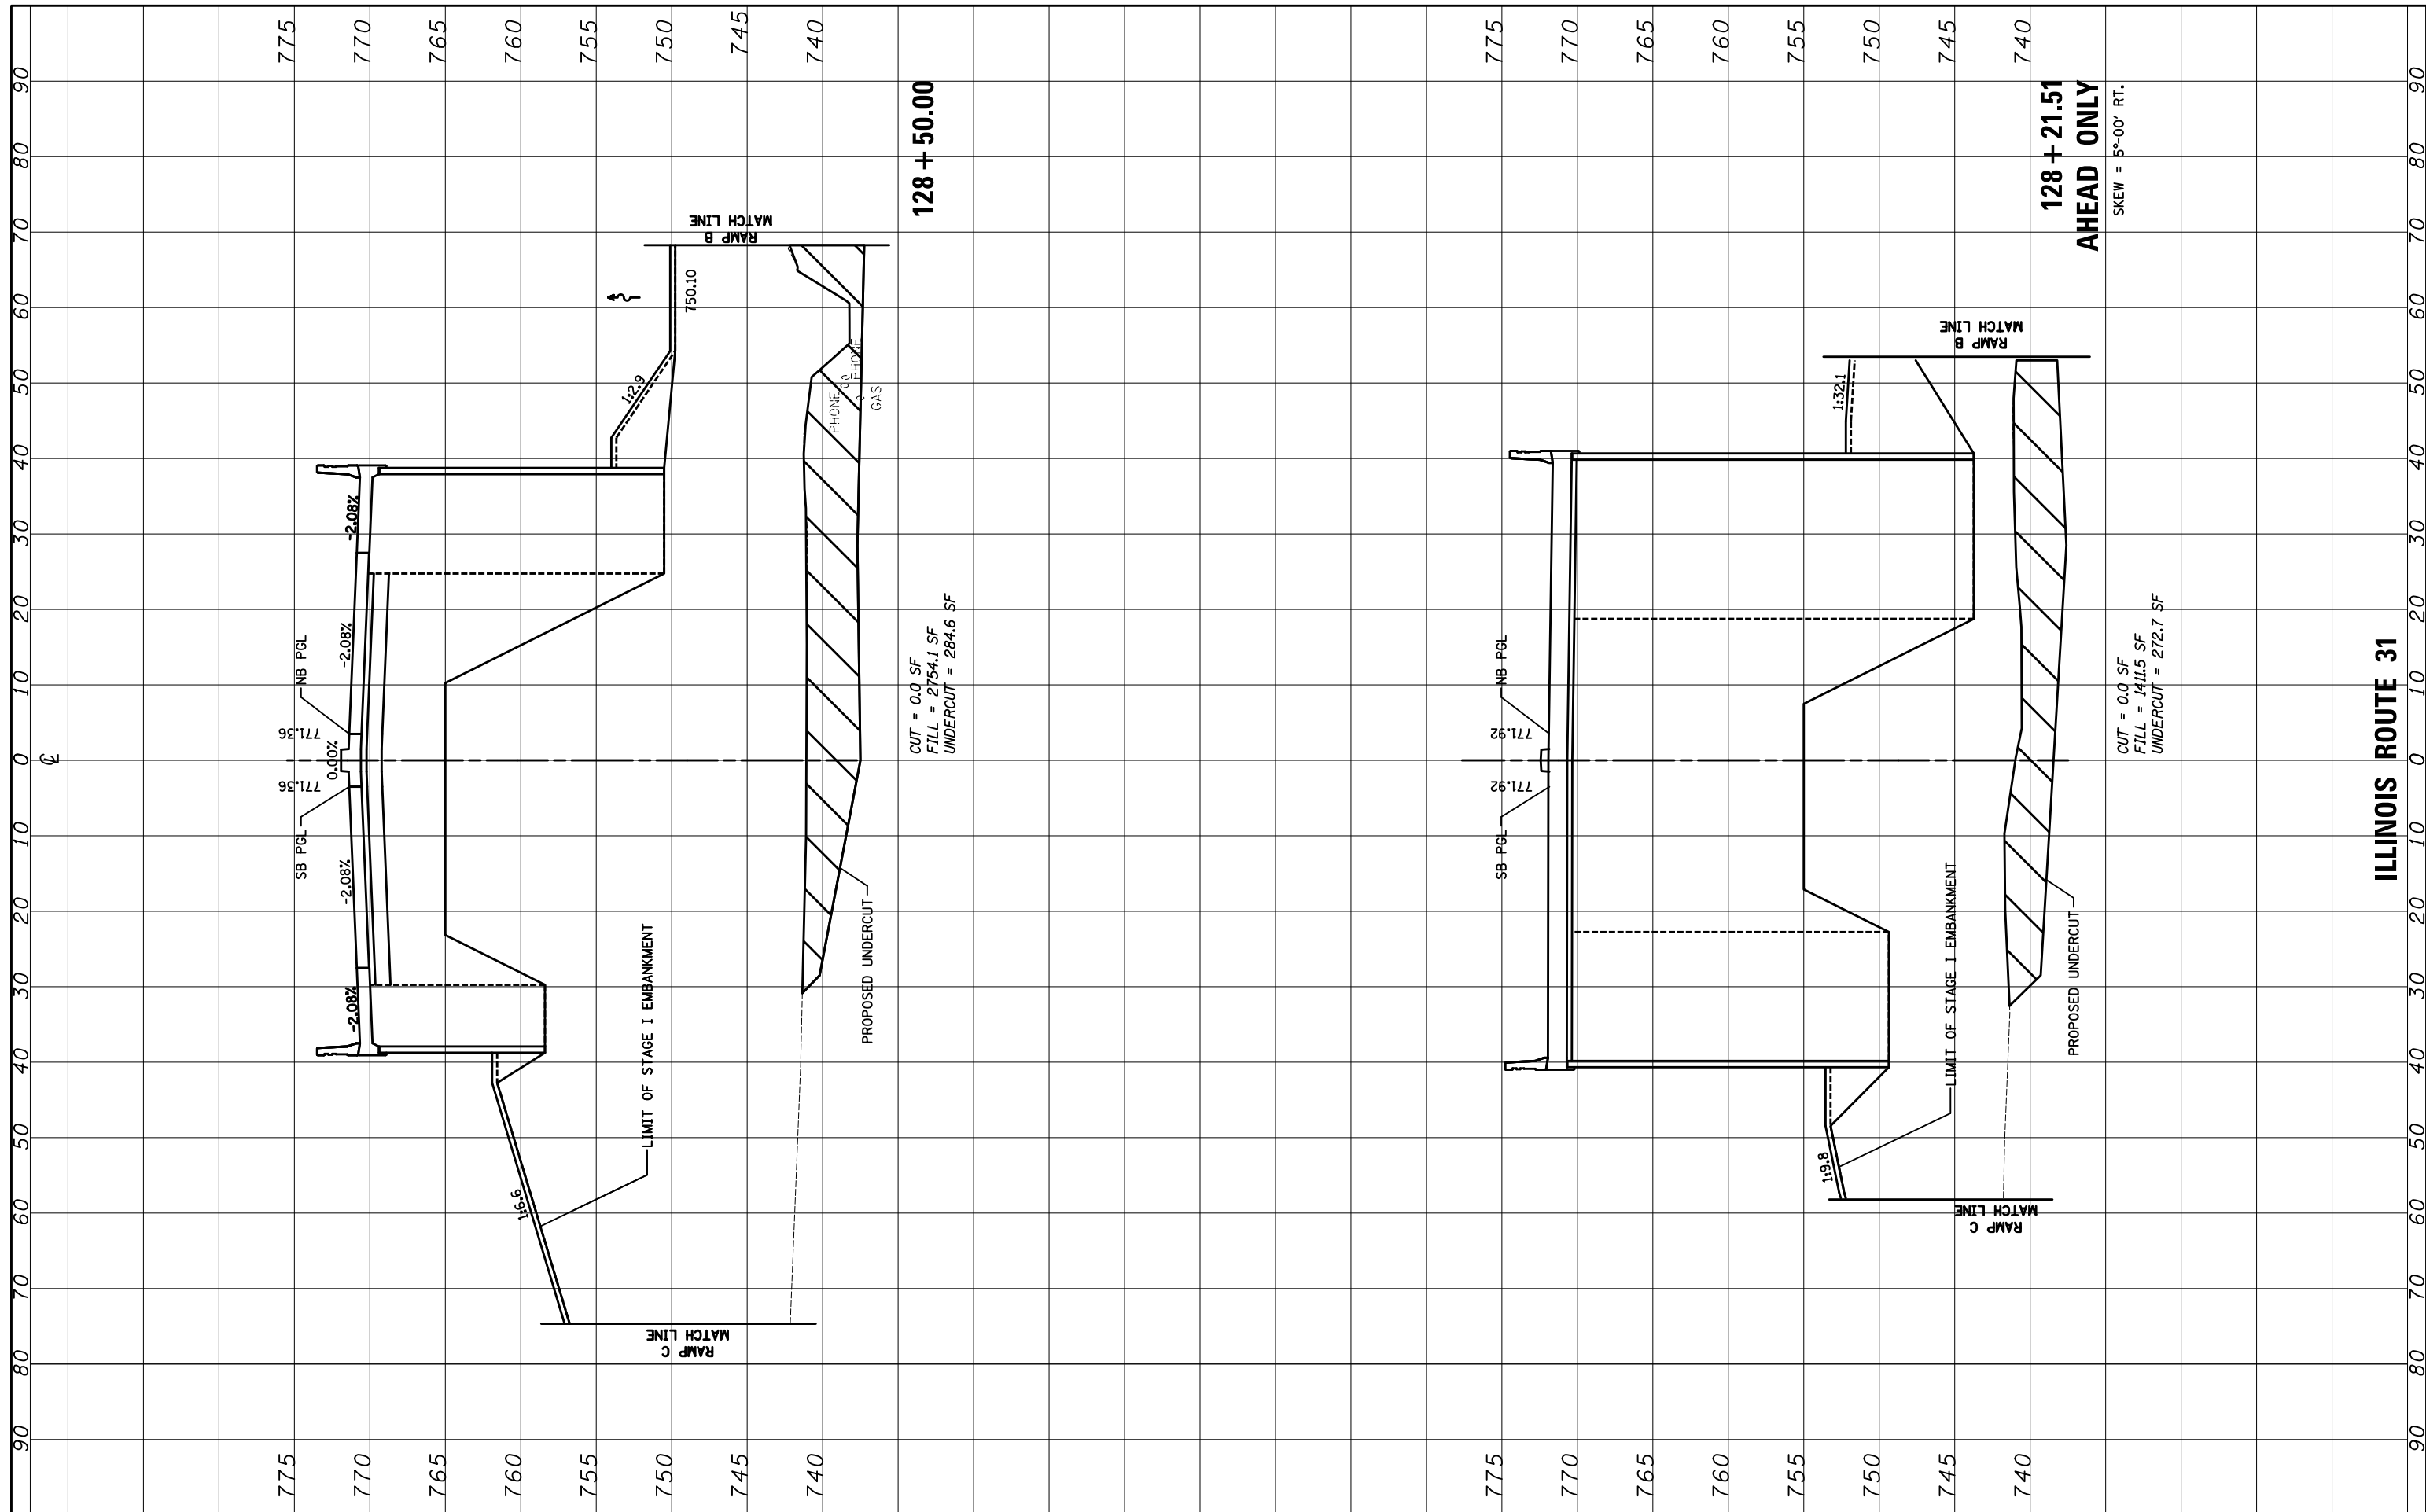

FILE NAME = ...\\D160F72-sht-xssht-01.Bypass.South.dgn

USER NAME = akw	DESIGNED - PML	REVISIONS
PLOT SCALE = 20.0000' / in.	DRAWN - PML	REVISIONS
PLOT DATE = 5/2/2012	CHECKED - GAB	REVISIONS
	DATE - 5/3/2012	REVISIONS

REVISIONS	
REVISIONS	
REVISIONS	
REVISIONS	

STATE OF ILLINOIS
DEPARTMENT OF TRANSPORTATION

CROSS SECTIONS			
SCALE: 10'H: 5'V	SHEET NO. 27 OF 64 SHEETS	STA. 126+54.75	TO STA. 128+00.00

O.R. RTE. 0003	SECTION 18A-2	COUNTY MCHENRY	TOTAL SHEETS 825	SHEET NO. 706
FED. ROAD DIST. NO. 1 ILLINOIS FED. AID PROJECT			CONTRACT NO. 60F72	