


DATE	
BY	
SURVEYED	
PLOTTED	
TEMPLATE	
AREAS	
CHECKED	
NO.	

DATE	
BY	
SURVEYED	
PLOTTED	
TEMPLATE	
AREAS	
CHECKED	
NO.	

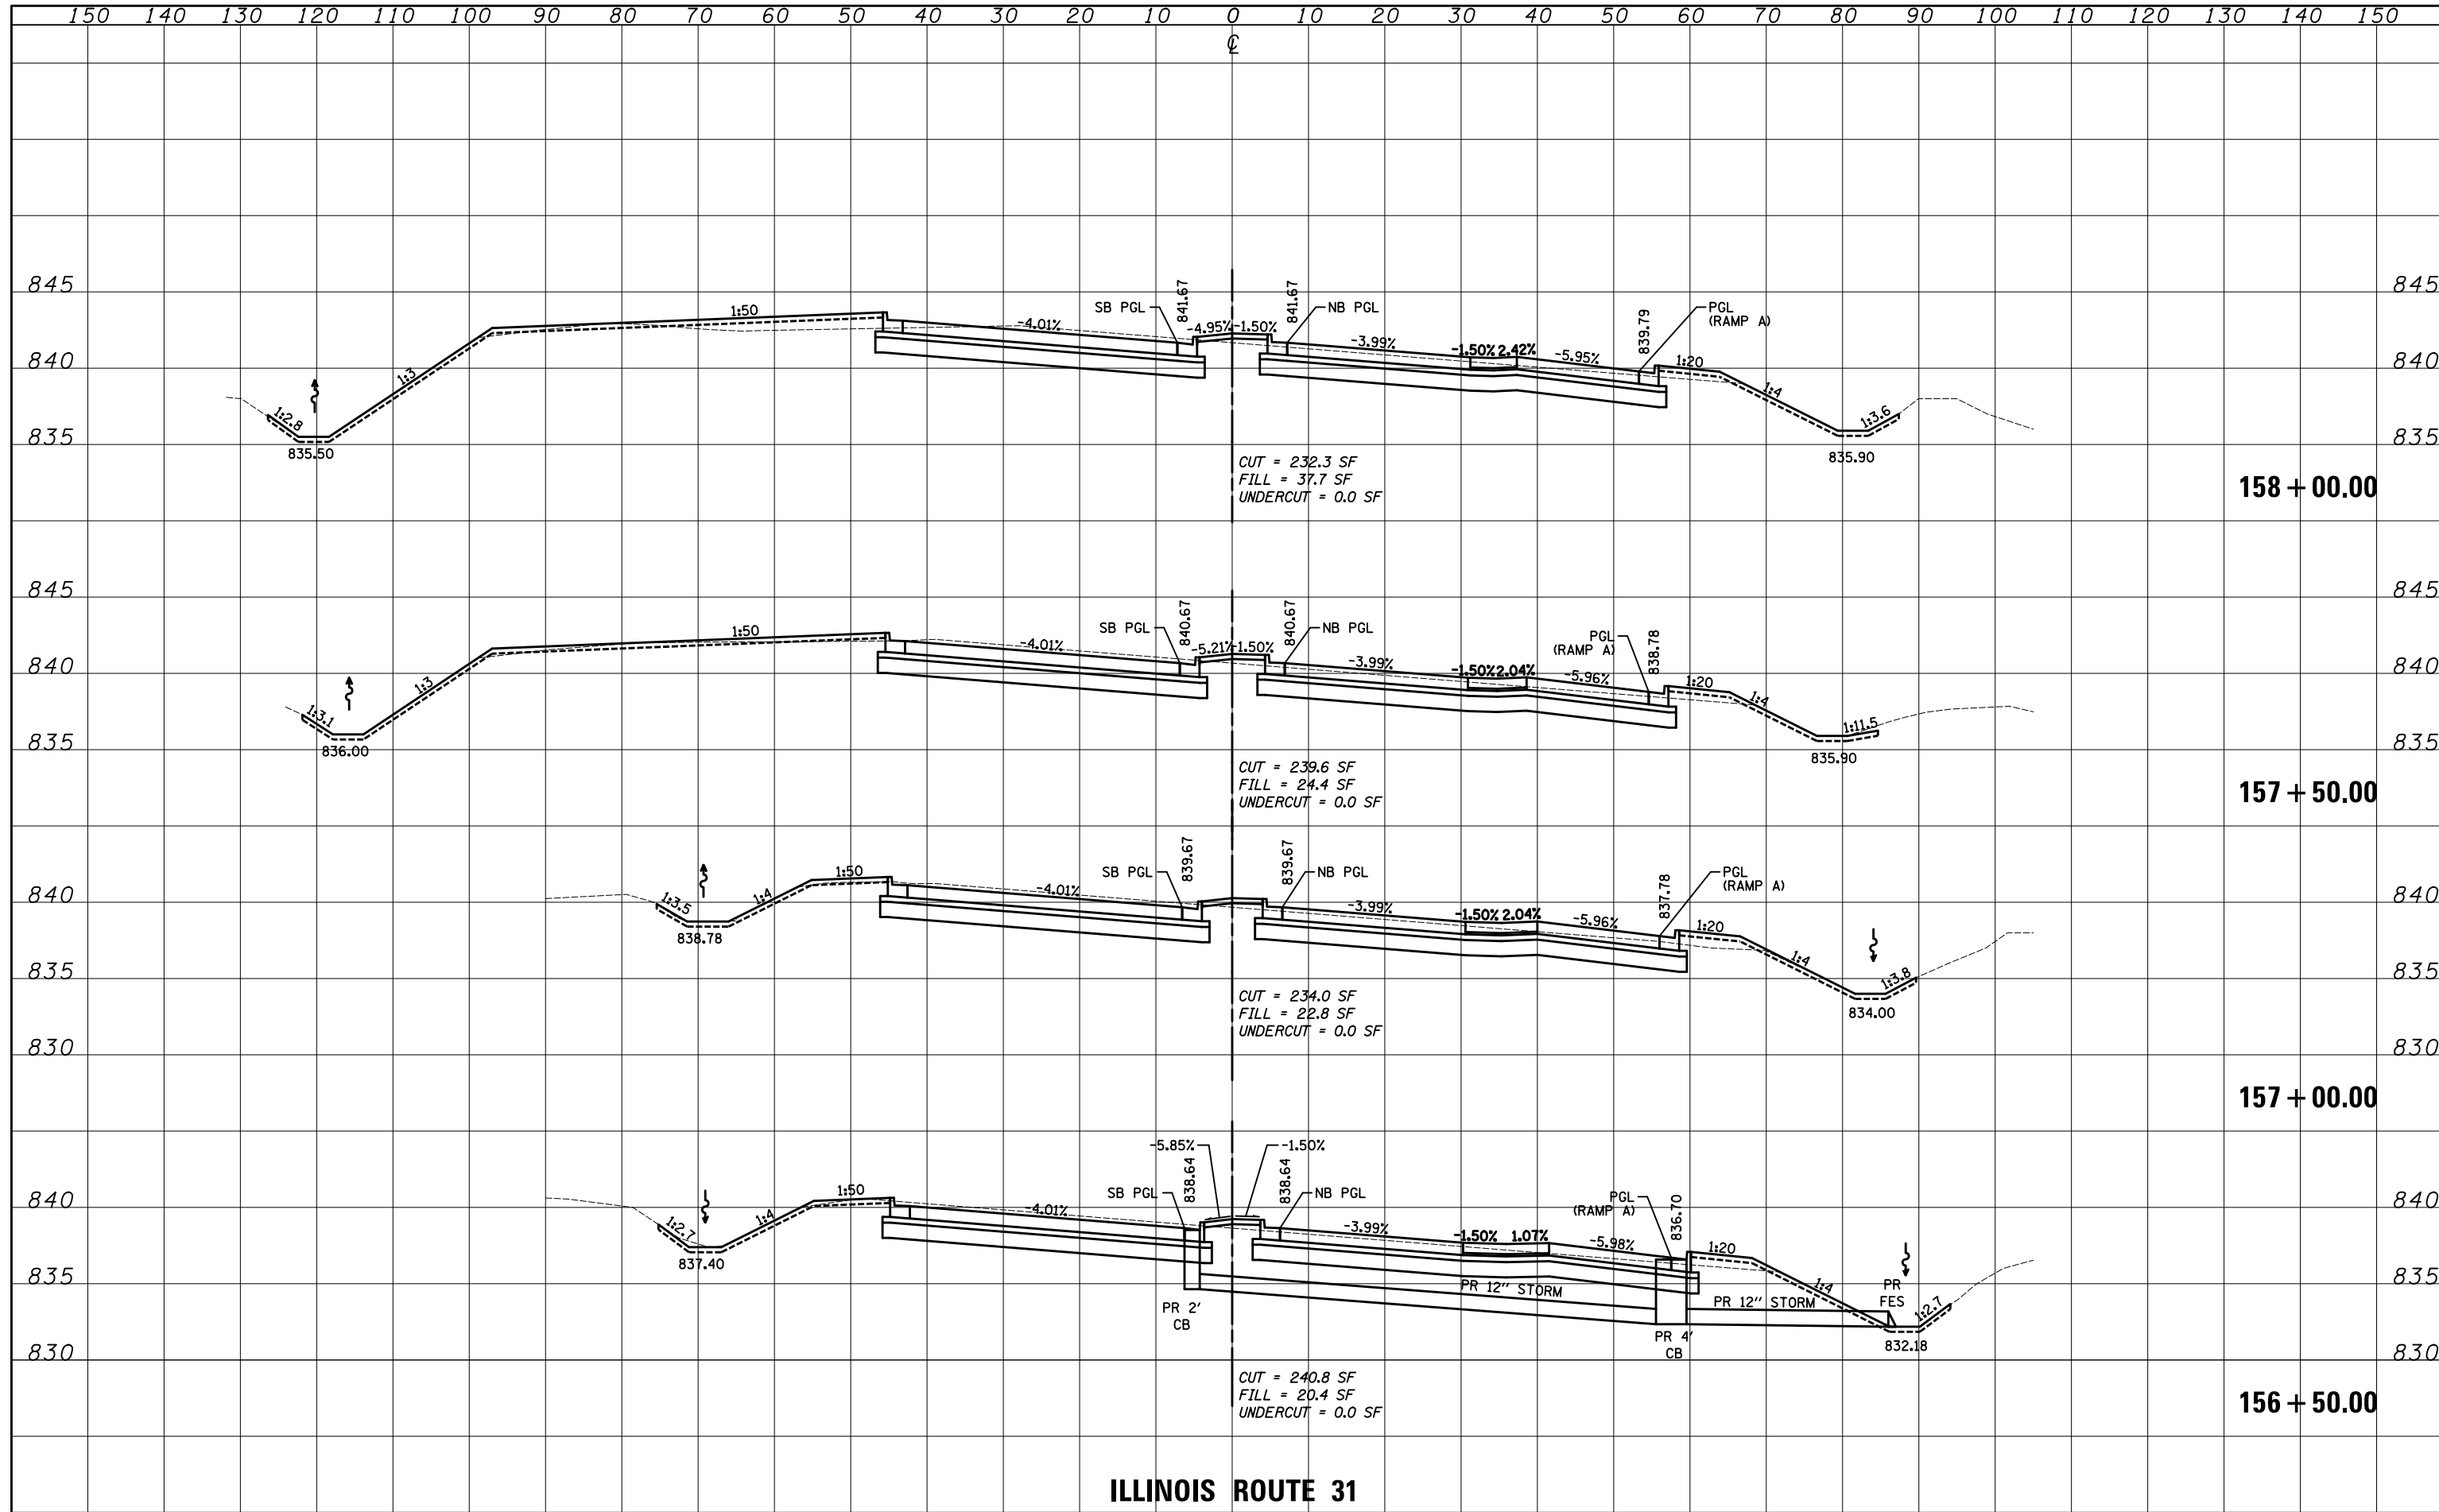

ILLINOIS ROUTE 31

FILE NAME =	USER NAME = akw	DESIGNED - PML	REVISED -	<p align="center">STATE OF ILLINOIS DEPARTMENT OF TRANSPORTATION</p> <p align="center">CROSS SECTIONS</p> <p>SCALE: 10'H: 5'V SHEET NO. 44 OF 64 SHEETS STA. 156+50.00 TO STA. 158+00.00</p>	O.R. RTE.	SECTION	COUNTY	TOTAL SHEETS	SHEET NO.
...\\D160F72-sht-xssht-02_Bypass_Central.dgn		DRAWN - PML	REVISED -		0003	18A-2	MCHENRY	825	723
		CHECKED - GAB	REVISED -		CONTRACT NO. 60F72				
		DATE - 5/3/2012	REVISED -		FED. ROAD DIST. NO. 1 ILLINOIS FED. AID PROJECT				