


DATE	
BY	
FINAL SURVEY	
SURVEYED	
PLOTTED	
TEMPLATE	
NOTE BOOK	
AREAS CHECKED	
NO.	

DATE	
BY	
ORIGINAL SURVEY	
SURVEYED	
PLOTTED	
TEMPLATE	
NOTE BOOK	
AREAS CHECKED	
NO.	

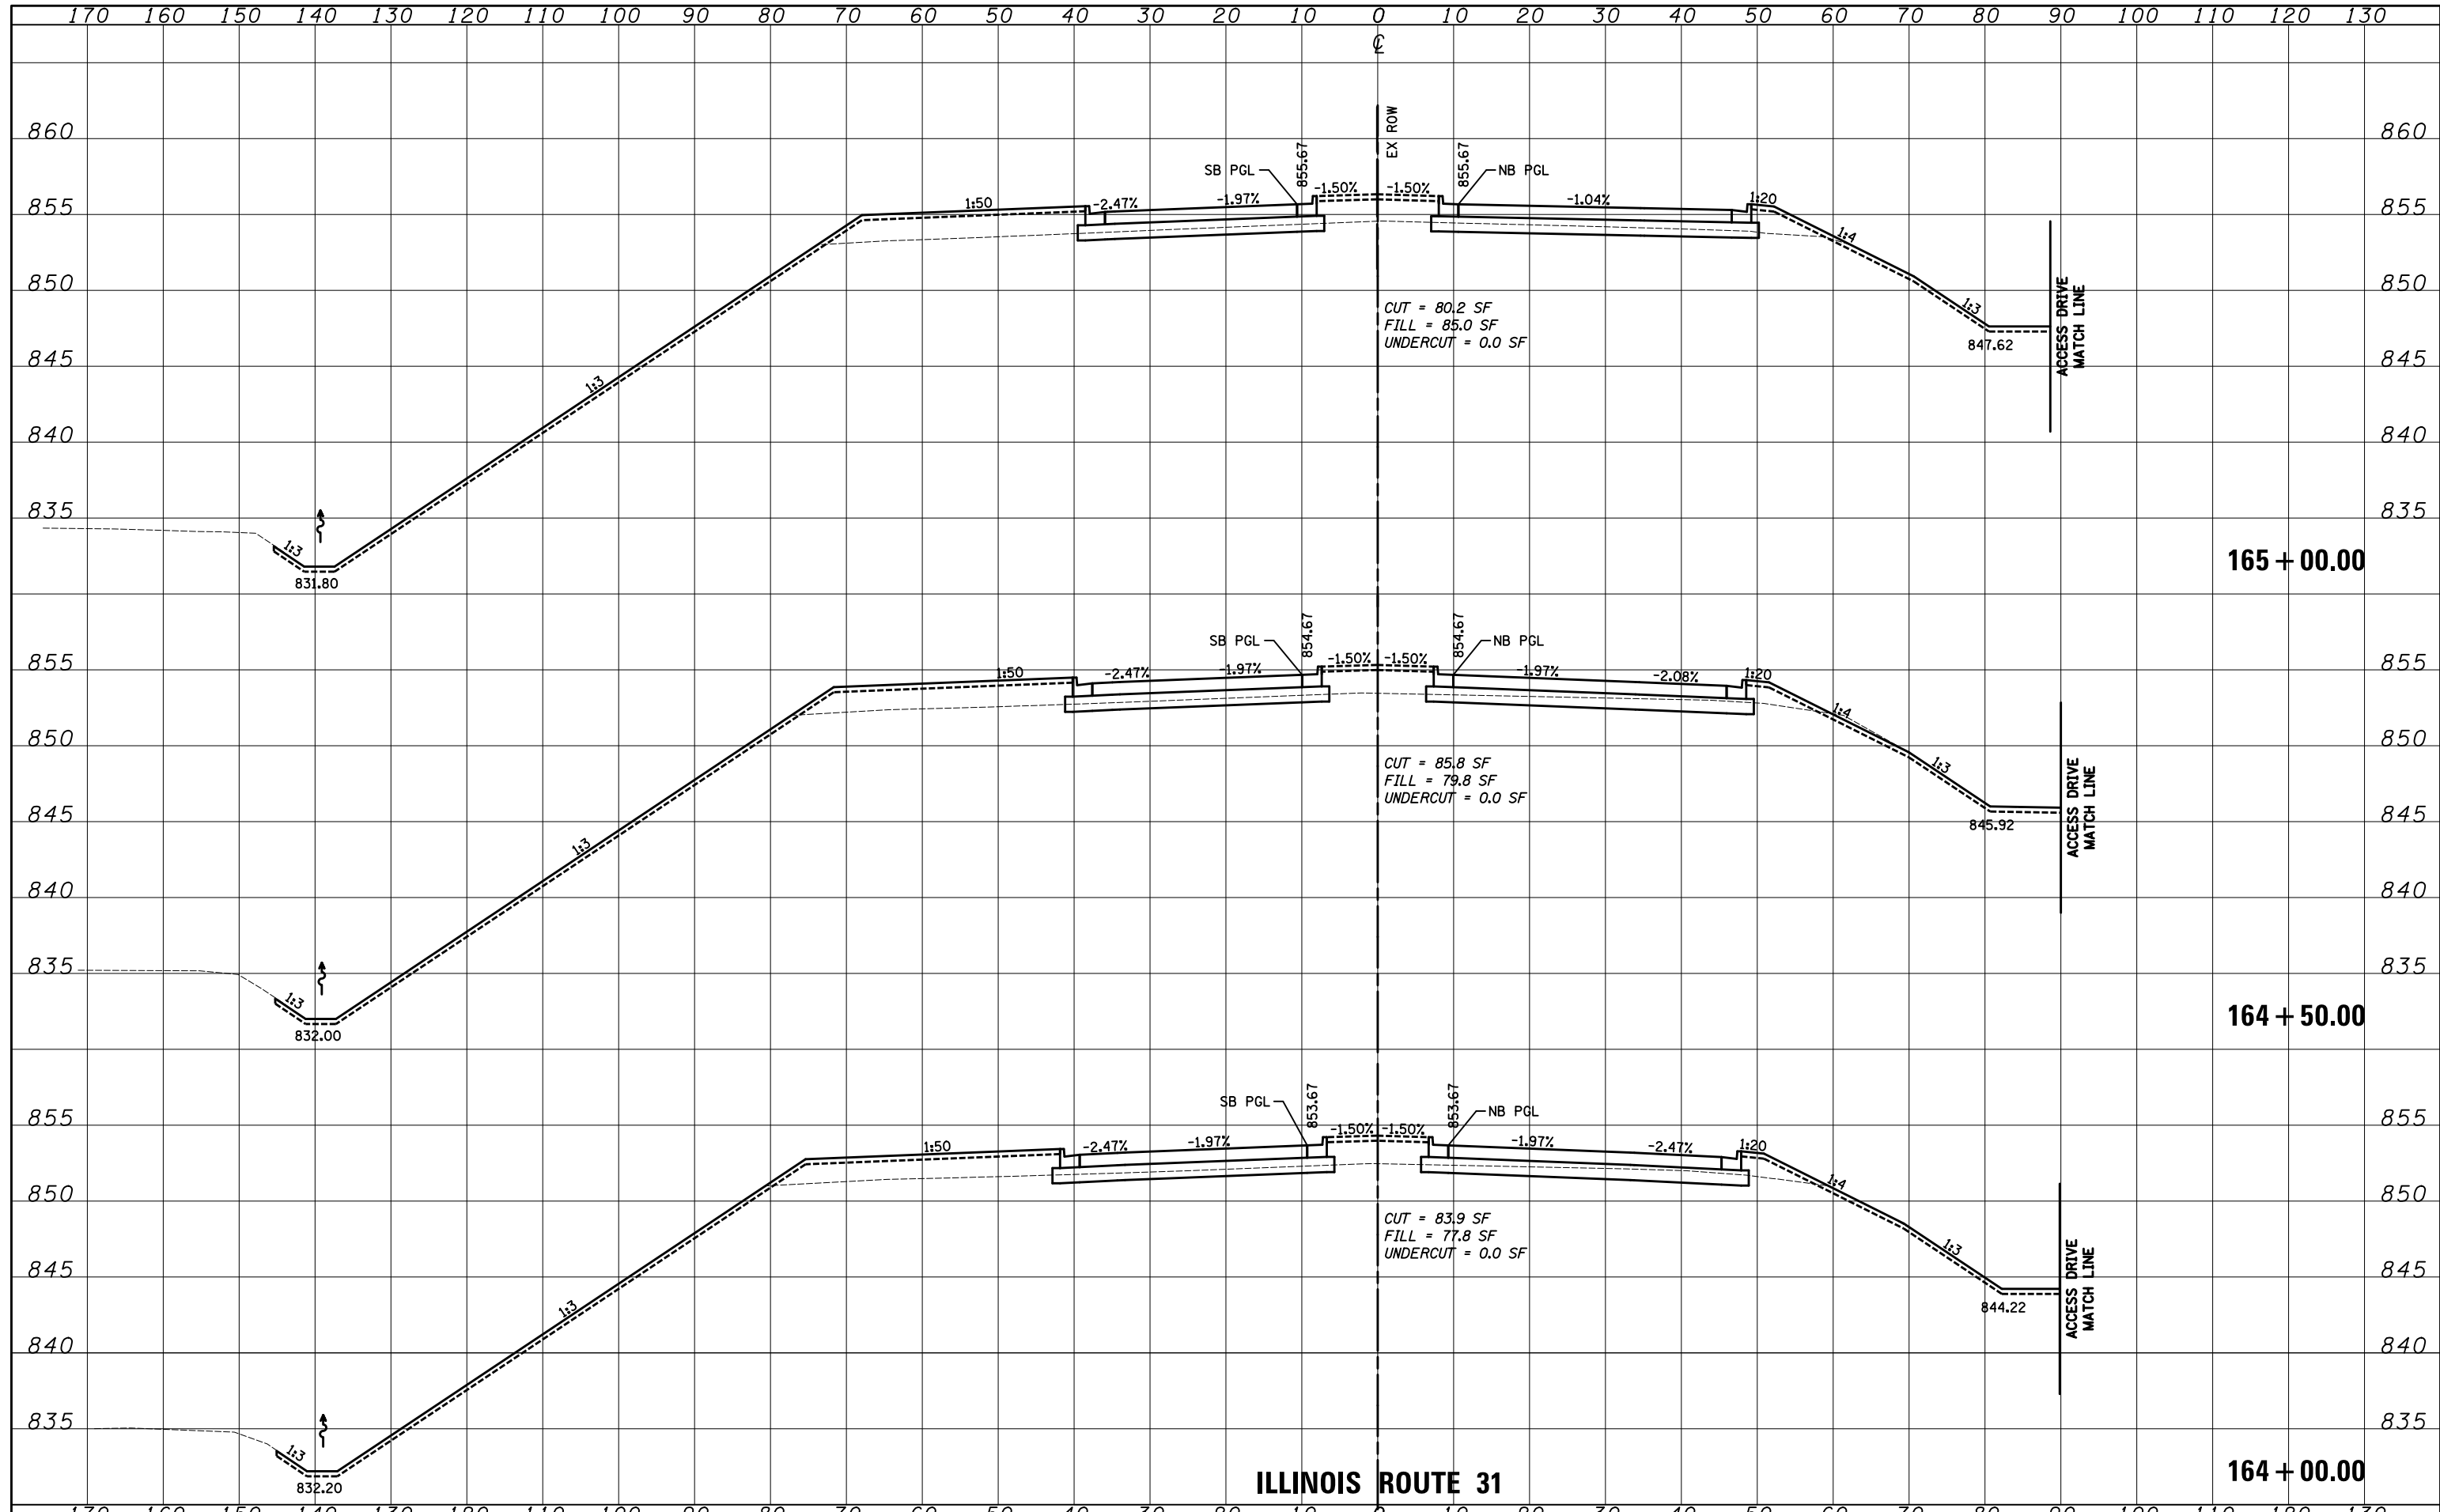

FILE NAME = ...\\D160F72-sht-xssht-02.Bypass.Central.dgn
 USER NAME = akw
 PLOT SCALE = 20.0000' / in.
 PLOT DATE = 5/2/2012

DESIGNED - PML	REVISED -
DRAWN - PML	REVISED -
CHECKED - GAB	REVISED -
DATE - 5/3/2012	REVISED -

**STATE OF ILLINOIS
DEPARTMENT OF TRANSPORTATION**

CROSS SECTIONS
 SCALE: 10'H: 5'V
 SHEET NO. 48 OF 64 SHEETS
 STA. 164+00.00 TO STA. 165+00.00

O.R. RTE.	SECTION	COUNTY	TOTAL SHEETS	SHEET NO.
0003	18A-2	MCHENRY	825	727
CONTRACT NO. 60F72				
FED. ROAD DIST. NO. 1 ILLINOIS FED. AID PROJECT				