


NO.	AREAS CHECKED
	TEMPLATES
	NOTE BOOK
	SURVEYED
	FINAL SURVEY

NO.	AREAS CHECKED
	TEMPLATES
	NOTE BOOK
	SURVEYED
	ORIGINAL SURVEY

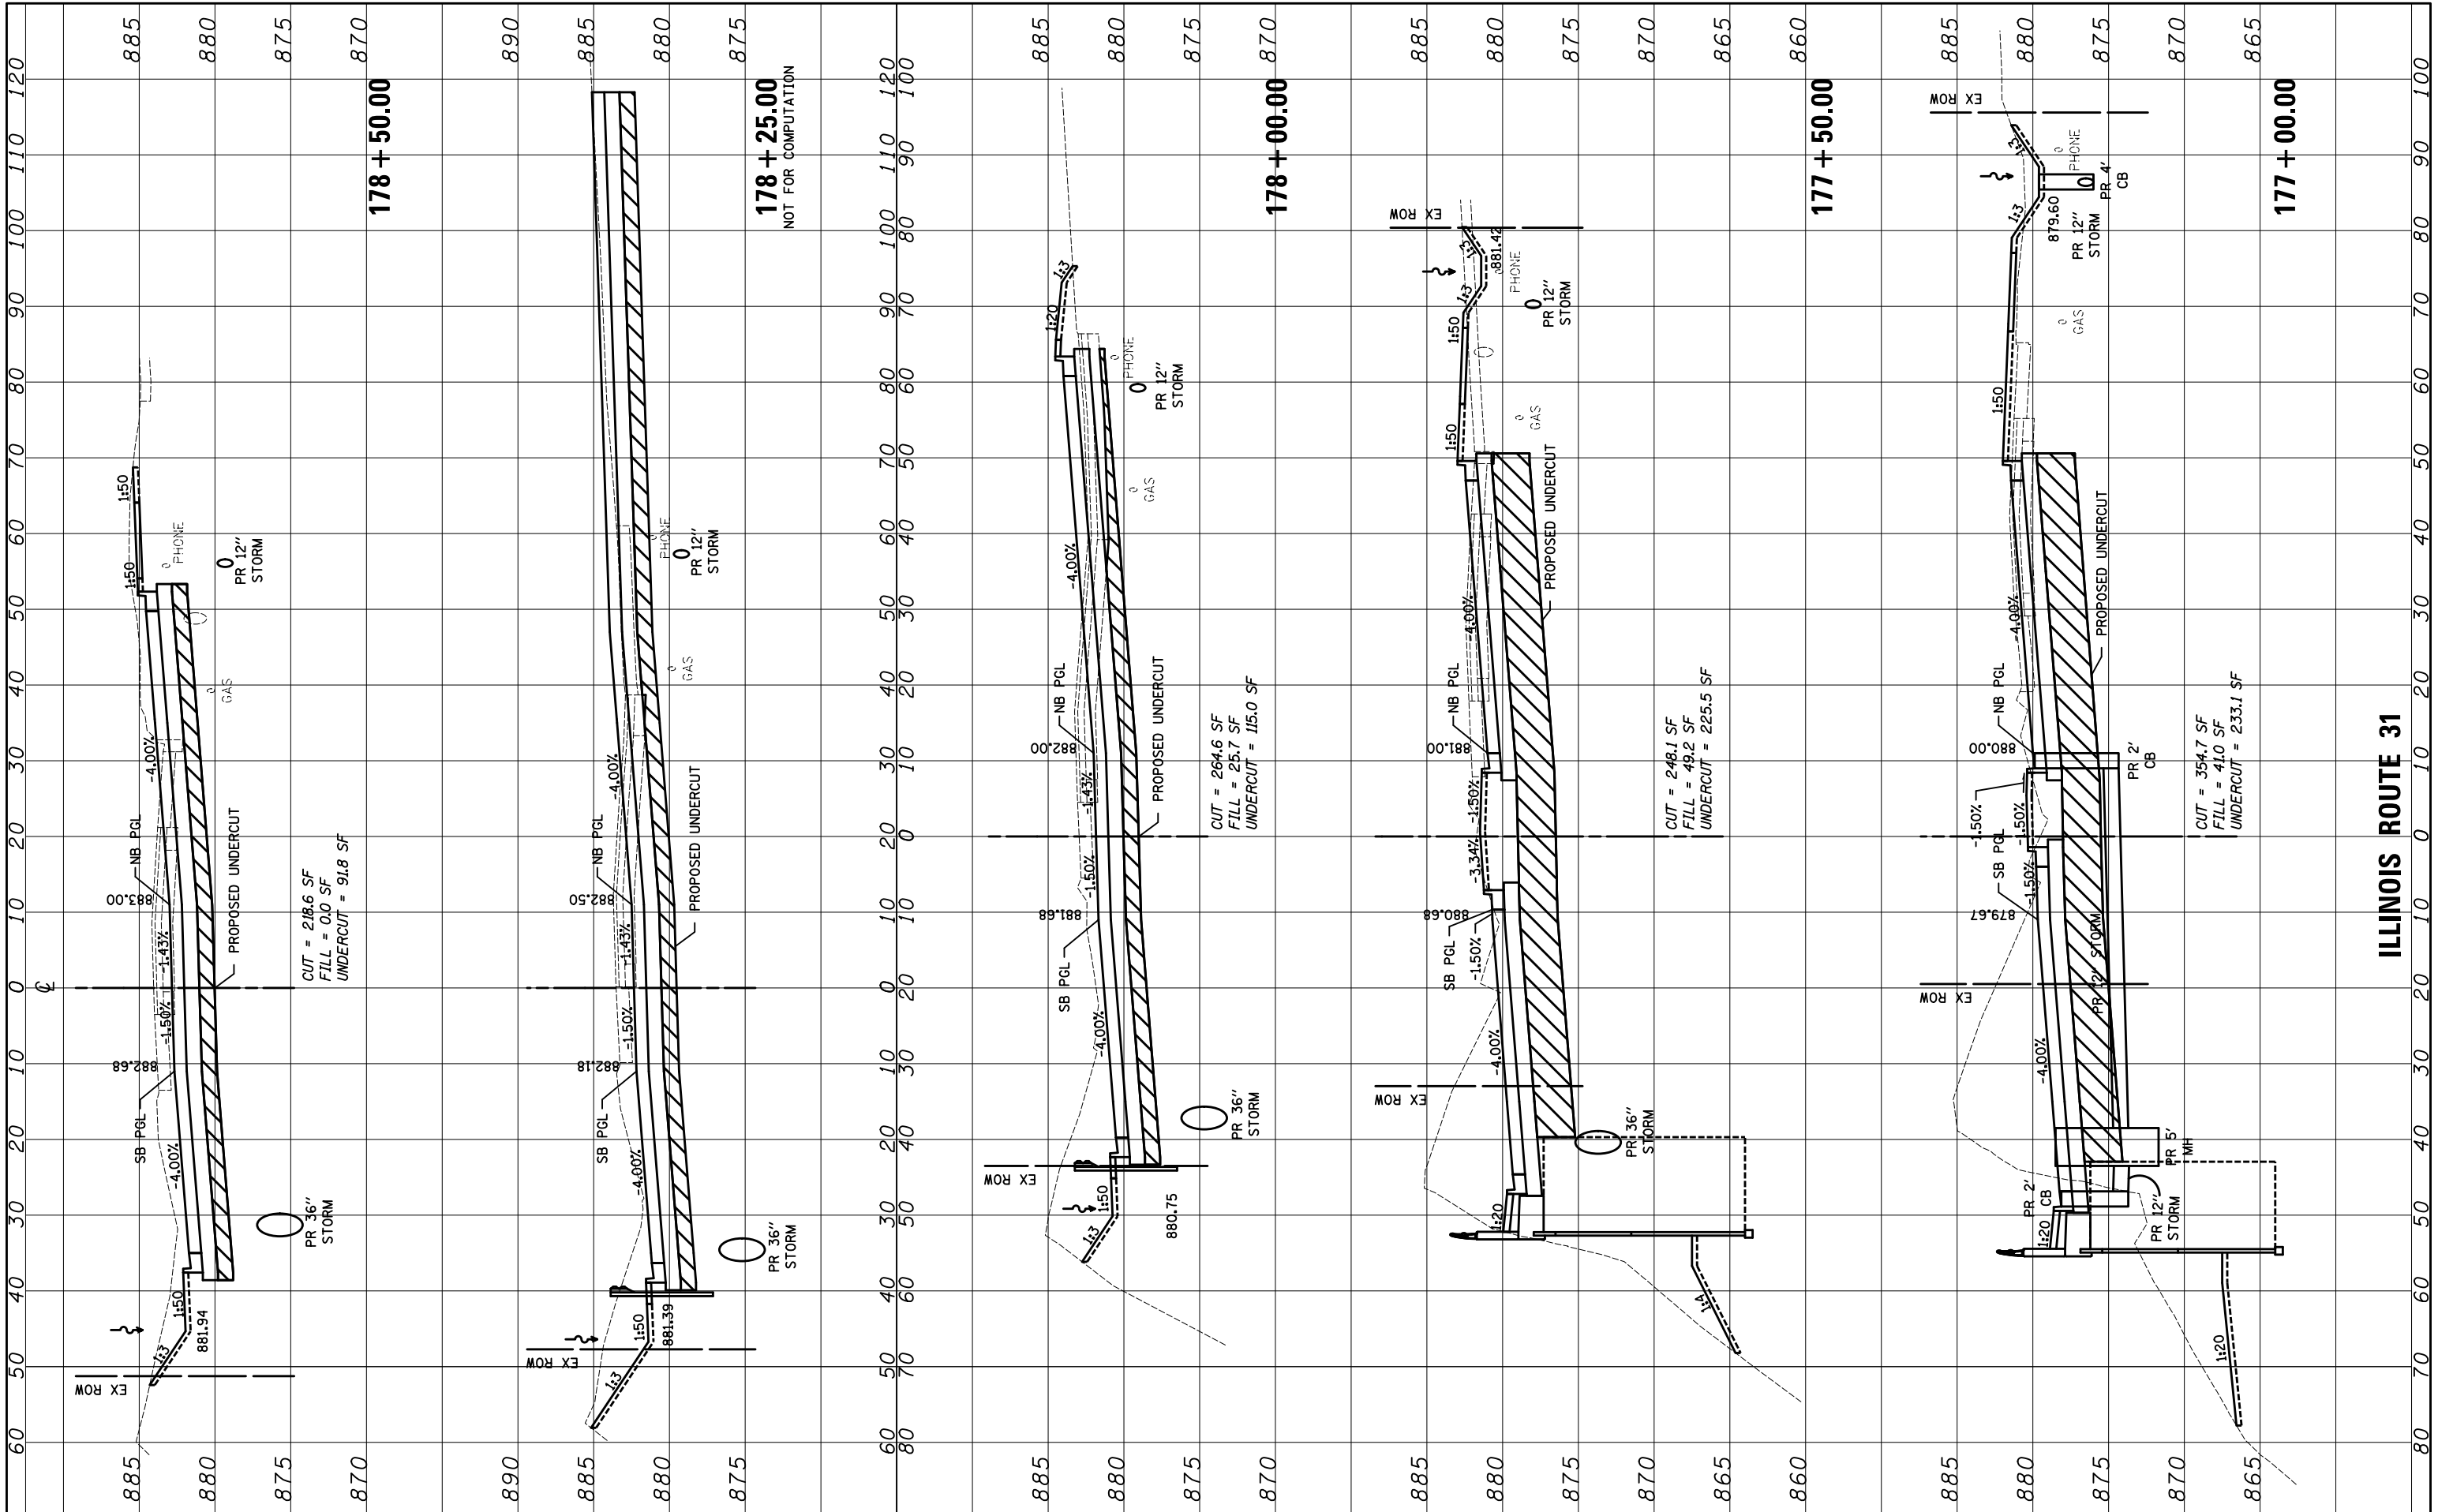

FILE NAME = ...\\D160F72-sht-xssh1-03\_Bypass\_Nor.thr.dgn

USER NAME = okw  
 DESIGNED - PML  
 DRAWN - PML  
 CHECKED - GAB  
 DATE - 5/3/2012  
 PLOT SCALE = 20.0000' / in.  
 PLOT DATE = 5/2/2012

REVISED -  
 REVISED -  
 REVISED -  
 REVISED -

STATE OF ILLINOIS  
 DEPARTMENT OF TRANSPORTATION

CROSS SECTIONS

SCALE: 10'H: 5'V SHEET NO. 57 OF 64 SHEETS STA. 177+00.00 TO STA. 178+50.00

O.R. RTE.	SECTION	COUNTY	TOTAL SHEETS	SHEET NO.
0003	18A-2	MCHENRY	825	736
CONTRACT NO. 60F72				
FED. ROAD DIST. NO. 1 ILLINOIS FED. AID PROJECT				