


|                  |               |    |      |
|------------------|---------------|----|------|
| FINAL SURVEY NO. | SURVEYED      | BY | DATE |
| NOTE BOOK        | PLOTTED       |    |      |
| AREAS CHECKED    | TEMPLATE      |    |      |
|                  | AREAS CHECKED |    |      |

|                     |               |    |      |
|---------------------|---------------|----|------|
| ORIGINAL SURVEY NO. | SURVEYED      | BY | DATE |
| NOTE BOOK           | PLOTTED       |    |      |
| AREAS CHECKED       | TEMPLATE      |    |      |
|                     | AREAS CHECKED |    |      |

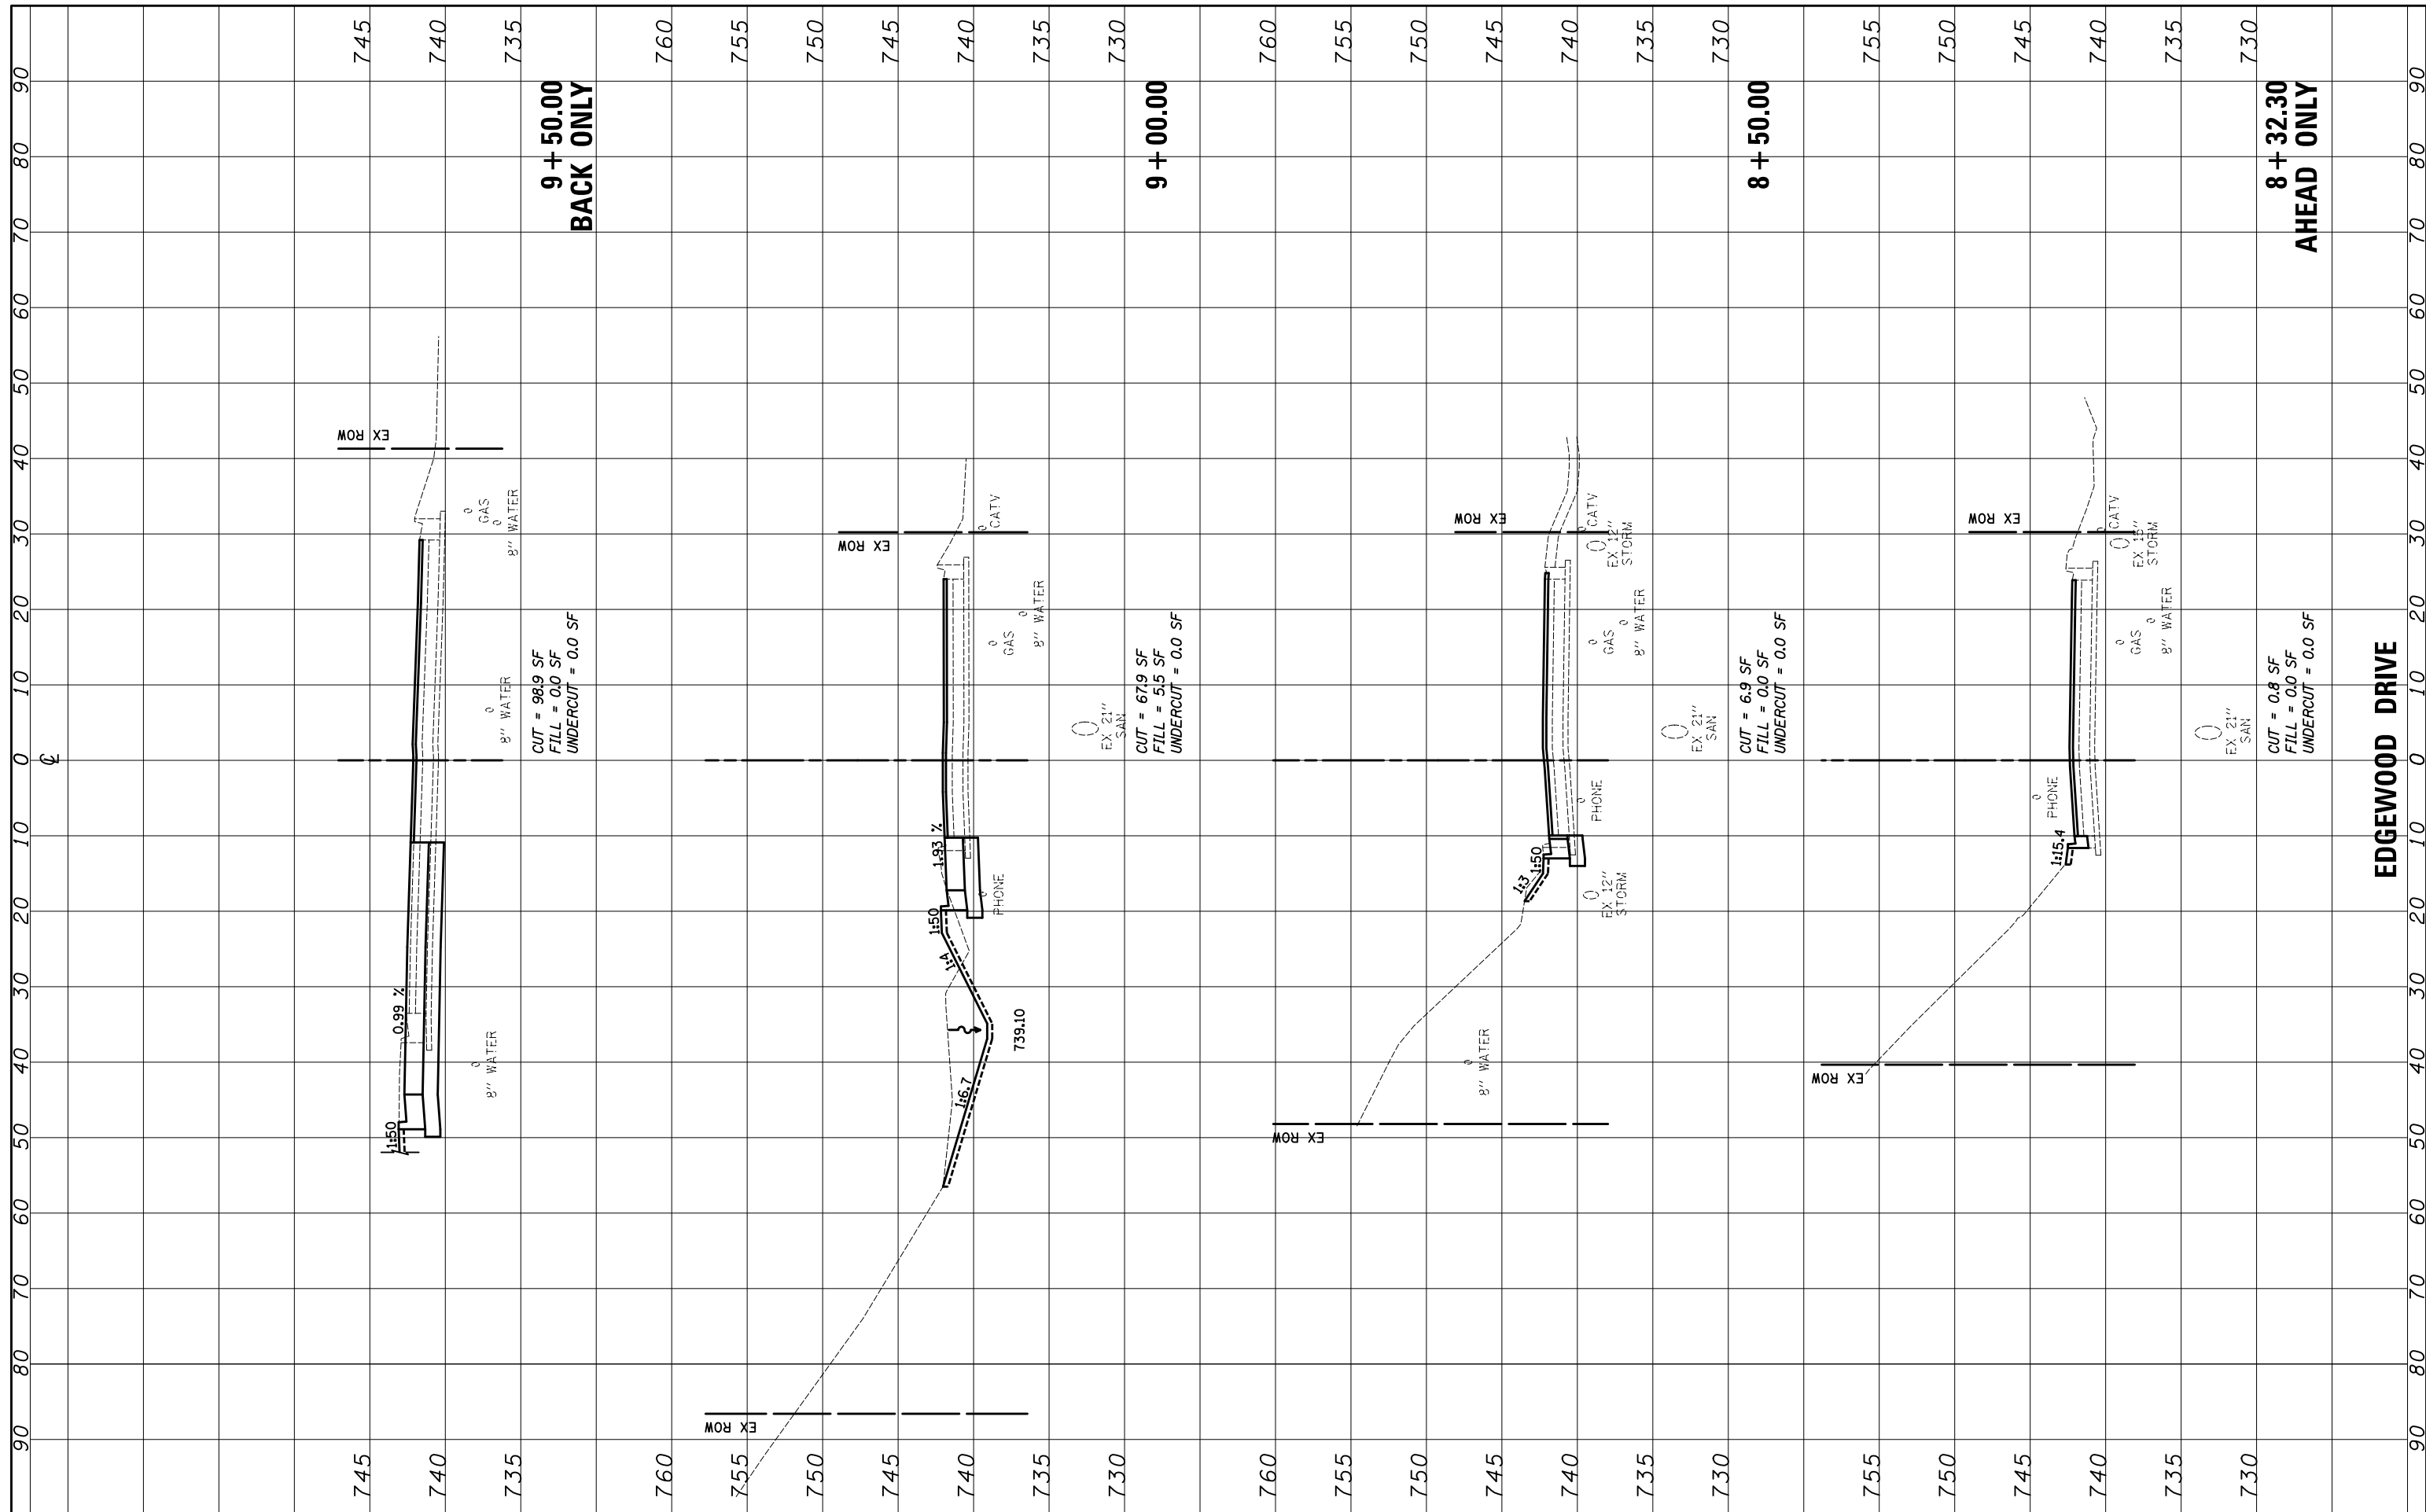

FILE NAME = ...\\D160F72-sht-xssht-04\_Edgewood.dgn

USER NAME = okw  
 DESIGNED - PML  
 DRAWN - PML  
 CHECKED - GAB  
 DATE - 5/3/2012

REVISIONS  
 REVISED -  
 REVISED -  
 REVISED -  
 REVISED -

**STATE OF ILLINOIS  
 DEPARTMENT OF TRANSPORTATION**

**CROSS SECTIONS**

SCALE: 10'H: 5'V SHEET NO. 1 OF 1 SHEETS STA. 8+32.30 TO STA. 9+50.00

|                    |         |         |              |           |
|--------------------|---------|---------|--------------|-----------|
| O.R. RTE.          | SECTION | COUNTY  | TOTAL SHEETS | SHEET NO. |
| 0003               | 18A-2   | MCHENRY | 825          | 744       |
| CONTRACT NO. 60F72 |         |         |              |           |

FED. ROAD DIST. NO. 1 ILLINOIS FED. AID PROJECT