


FINAL SURVEY	SURVEYED	BY	DATE
NOTE BOOK	PLOTTED		
NO.	TEMPLATE		
	AREAS CHECKED		

ORIGINAL SURVEY	SURVEYED	BY	DATE
NOTE BOOK	PLOTTED		
NO.	TEMPLATE		
	AREAS CHECKED		

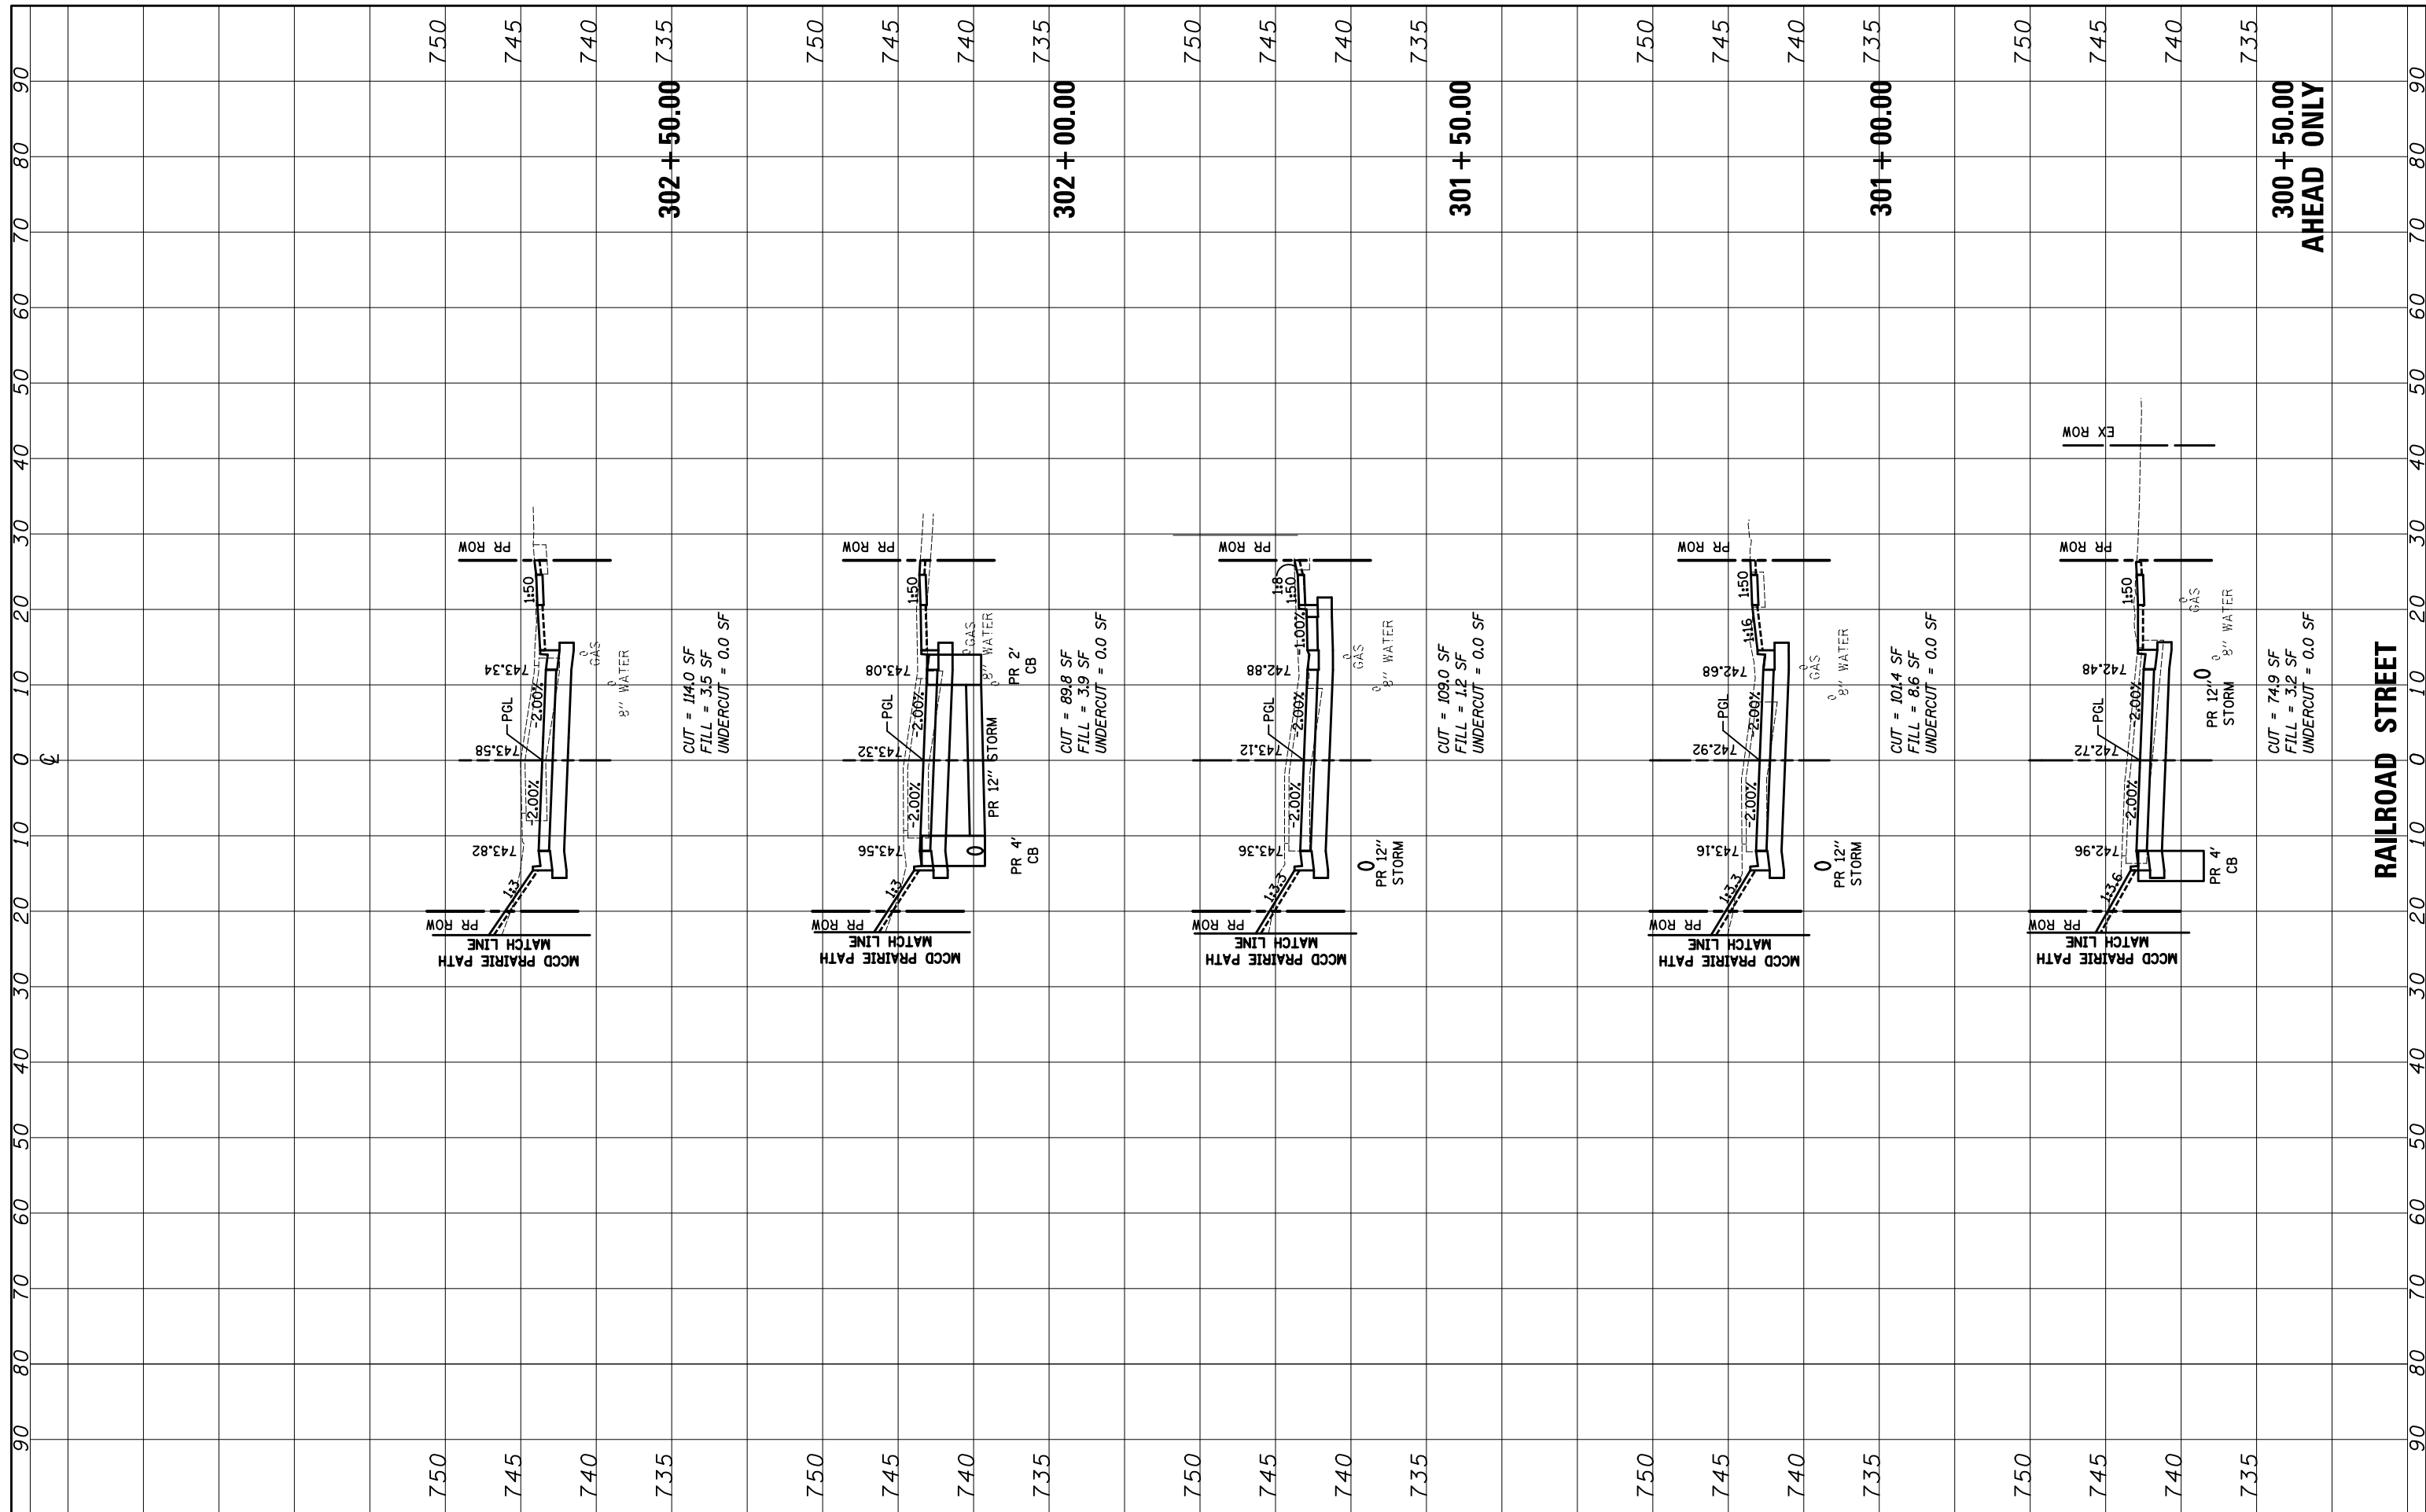

FILE NAME = ...\\D160F72-sht-xssht-08\_Railroad.dgn

USER NAME = akw  
 DESIGNED - PML  
 DRAWN - PML  
 CHECKED - GAB  
 DATE - 5/3/2012

REVISED -  
 REVISED -  
 REVISED -  
 REVISED -

**STATE OF ILLINOIS  
 DEPARTMENT OF TRANSPORTATION**

**CROSS SECTIONS**

SCALE: 10'H: 5'V    SHEET NO. 1 OF 2 SHEETS    STA. 300+50.00 TO STA. 302+50.00

O.R. RTE.	SECTION	COUNTY	TOTAL SHEETS	SHEET NO.
0003	18A-2	MCHENRY	825	755
CONTRACT NO. 60F72				

**RAILROAD STREET**

**300 + 50.00  
 AHEAD ONLY**

**302 + 50.00**

**302 + 00.00**

**301 + 50.00**

**301 + 00.00**

CUT = 74.9 SF  
 FILL = 3.2 SF  
 UNDERCUT = 0.0 SF

CUT = 114.0 SF  
 FILL = 3.5 SF  
 UNDERCUT = 0.0 SF

CUT = 89.8 SF  
 FILL = 3.9 SF  
 UNDERCUT = 0.0 SF

CUT = 109.0 SF  
 FILL = 1.2 SF  
 UNDERCUT = 0.0 SF

CUT = 101.4 SF  
 FILL = 8.6 SF  
 UNDERCUT = 0.0 SF