


FINAL SURVEY	SURVEYED	BY	DATE
NOTE BOOK	PLOTTED		
AREAS CHECKED	TEMPLATE		
	AREAS CHECKED		

ORIGINAL SURVEY	SURVEYED	BY	DATE
NOTE BOOK	PLOTTED		
AREAS CHECKED	TEMPLATE		
	AREAS CHECKED		

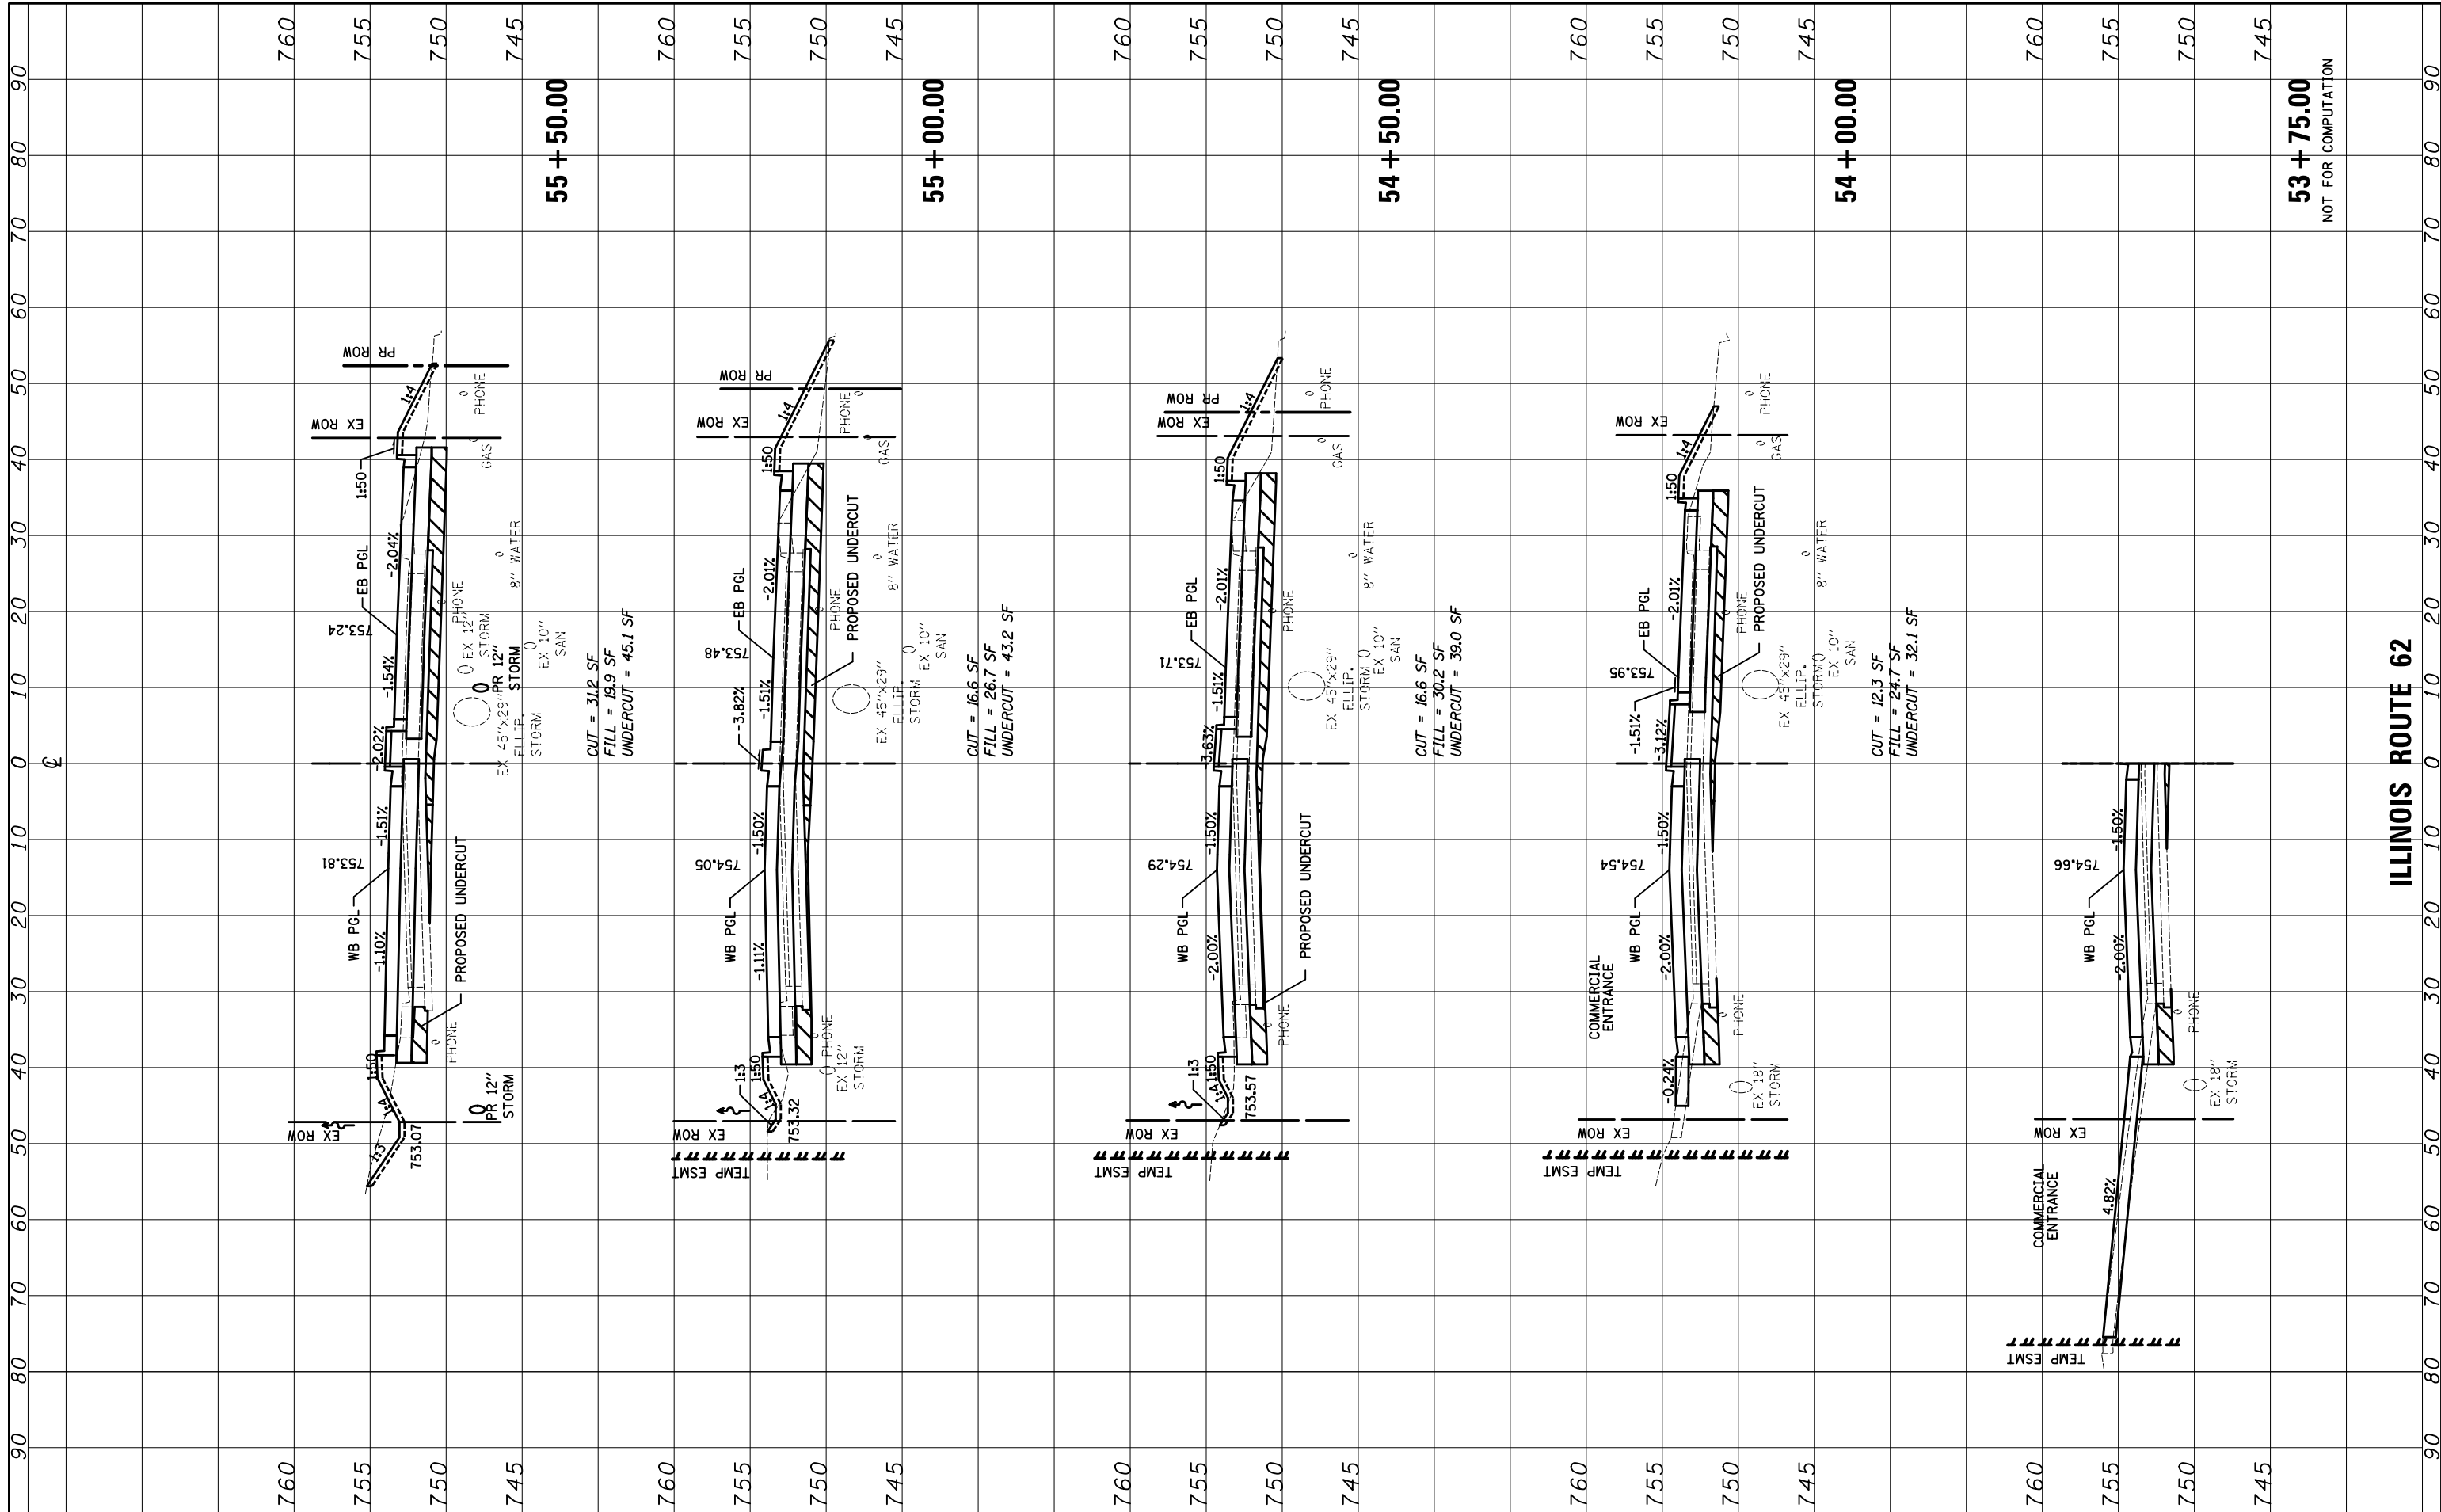

FILE NAME = ...\\D160F72-sht-xxsh-t-09_Algonquin.dgn

USER NAME = akw
 DESIGNED - PML
 DRAWN - PML
 CHECKED - GAB
 DATE - 5/3/2012

REVISIONS
 REVISED -
 REVISED -
 REVISED -
 REVISED -

**STATE OF ILLINOIS
 DEPARTMENT OF TRANSPORTATION**

CROSS SECTIONS
 SCALE: 10'H: 5'V
 SHEET NO. 3 OF 10 SHEETS
 STA. 53+75.00 TO STA. 55+50.00

O.R. RTE.	SECTION	COUNTY	TOTAL SHEETS	SHEET NO.
0003	18A-2	MCHENRY	825	759
CONTRACT NO. 60F72			ILLINOIS FED. AID PROJECT	

ILLINOIS ROUTE 62

53 + 75.00
 NOT FOR COMPUTATION

54 + 00.00

54 + 50.00

55 + 00.00

55 + 50.00