


| | |
|--------------|--|
| DATE | |
| BY | |
| SURVEYED | |
| PLOTTED | |
| TEMPLATE | |
| AREAS | |
| CHECKED | |
| FINAL SURVEY | |
| NOTE BOOK | |
| NO. | |

| | |
|-----------------|--|
| DATE | |
| BY | |
| SURVEYED | |
| PLOTTED | |
| TEMPLATE | |
| AREAS | |
| CHECKED | |
| ORIGINAL SURVEY | |
| NOTE BOOK | |
| NO. | |

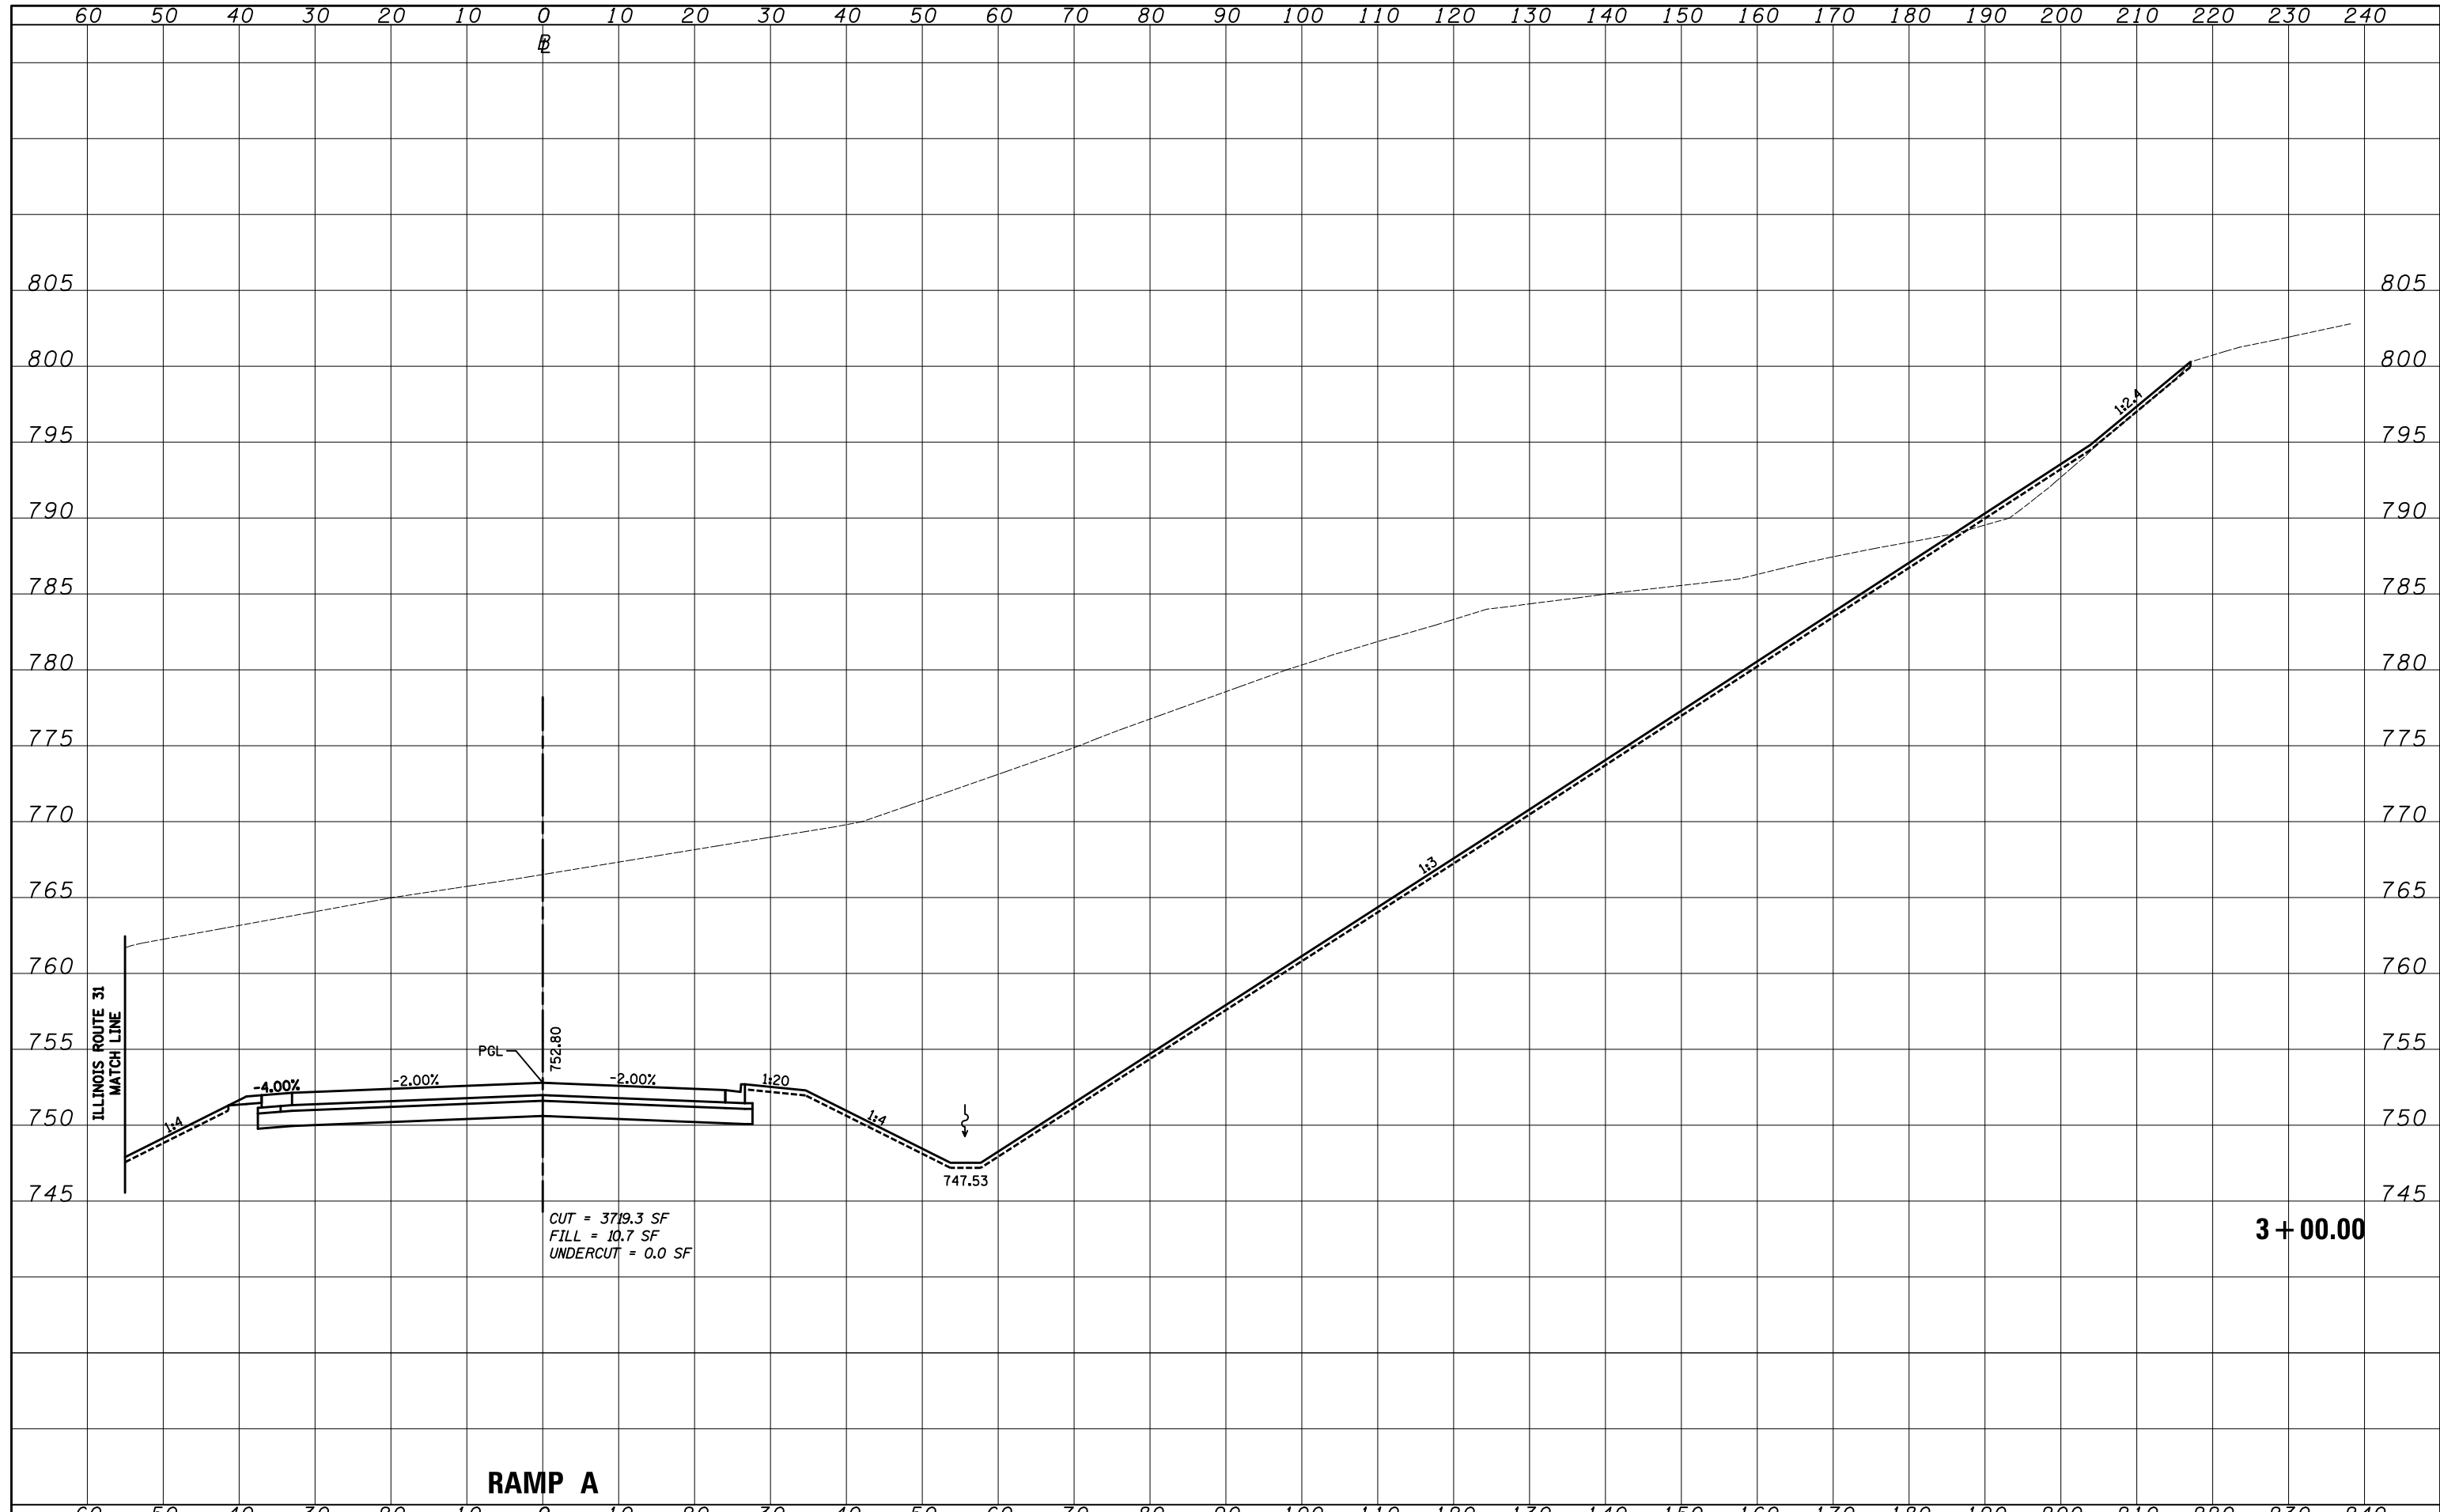

RAMP A

3 + 00.00

FILE NAME = ...\\D160F72-sht-xssht-10_RampA.dgn

| | | |
|-----------------------------|-----------------|-----------|
| USER NAME = okw | DESIGNED - PML | REVISED - |
| PLOT SCALE = 20.0000' / in. | DRAWN - PML | REVISED - |
| PLOT DATE = 5/2/2012 | CHECKED - GAB | REVISED - |
| | DATE - 5/3/2012 | REVISED - |

**STATE OF ILLINOIS
DEPARTMENT OF TRANSPORTATION**

CROSS SECTIONS
SCALE: 10'H: 5'V SHEET NO. 4 OF 17 SHEETS STA. 3+00.00 TO STA.

| O.R. RTE. | SECTION | COUNTY | TOTAL SHEETS | SHEET NO. |
|---|---------|---------|--------------|-----------|
| 0003 | 18A-2 | MCHENRY | 825 | 770 |
| CONTRACT NO. 60F72 | | | | |
| FED. ROAD DIST. NO. 1 ILLINOIS FED. AID PROJECT | | | | |