


DATE	
BY	
SURVEYED	
PLOTTED	
TEMPLATE	
AREAS CHECKED	
FINAL SURVEY NO.	
NOTE BOOK NO.	
AREAS CHECKED	

DATE	
BY	
SURVEYED	
PLOTTED	
TEMPLATE	
AREAS CHECKED	
ORIGINAL SURVEY NO.	
NOTE BOOK NO.	
AREAS CHECKED	

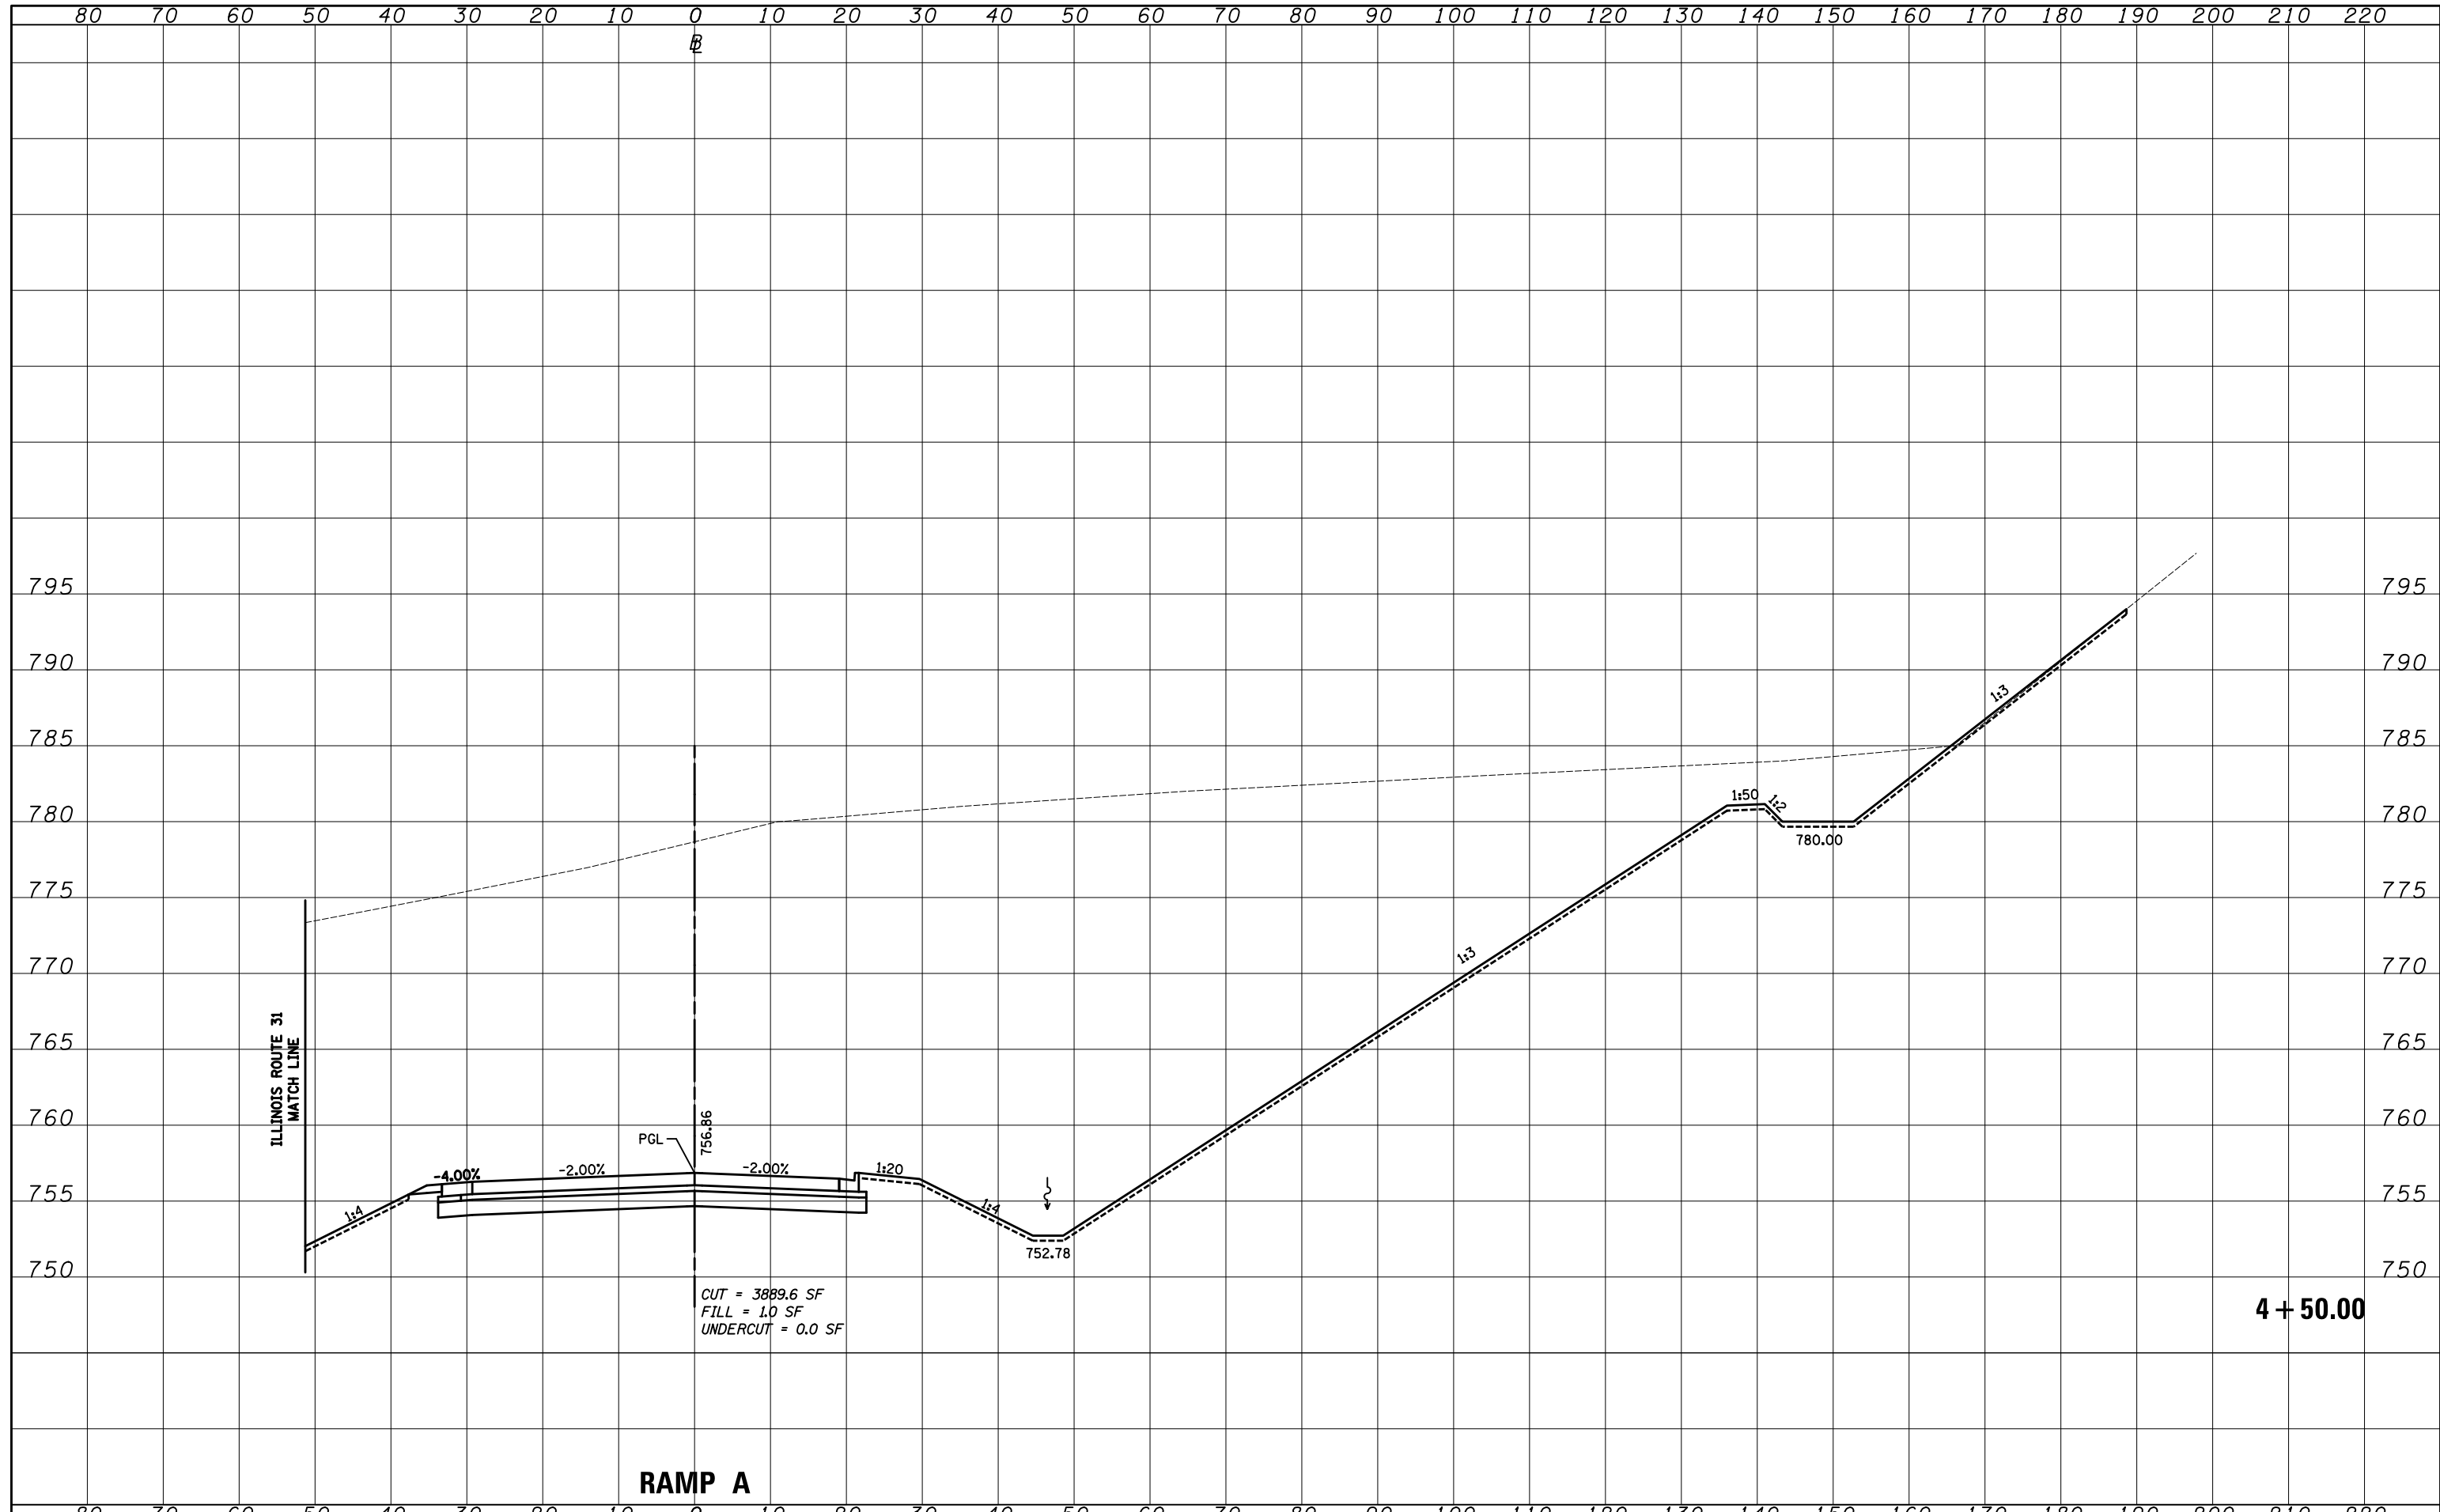

CUT = 3889.6 SF
 FILL = 1.0 SF
 UNDERCUT = 0.0 SF

4 + 50.00

FILE NAME = ...\\D160F72-sht-xssht-10_RampA.dgn	USER NAME = akw	DESIGNED - PML	REVISIED -	STATE OF ILLINOIS DEPARTMENT OF TRANSPORTATION	CROSS SECTIONS			O.R. RTE. 0003	SECTION 18A-2	COUNTY MCHENRY	TOTAL SHEETS 825	SHEET NO. 773	
	PLOT SCALE = 20.0000' / in.	CHECKED - GAB	REVISIED -		SCALE: 10'H: 5'V	SHEET NO. 7 OF 17 SHEETS	STA. 4+50.00 TO STA.	CONTRACT NO. 60F72					
	PLOT DATE = 5/2/2012	DATE - 5/3/2012	REVISIED -		FED. ROAD DIST. NO. 1 ILLINOIS FED. AID PROJECT								