


FINAL SURVEY	SURVEYED	BY	DATE
NOTE BOOK	PLOTTED		
NO.	TEMPLATE		
	AREAS CHECKED		
	AREAS CHECKED		

ORIGINAL SURVEY	SURVEYED	BY	DATE
NOTE BOOK	PLOTTED		
NO.	TEMPLATE		
	AREAS CHECKED		
	AREAS CHECKED		

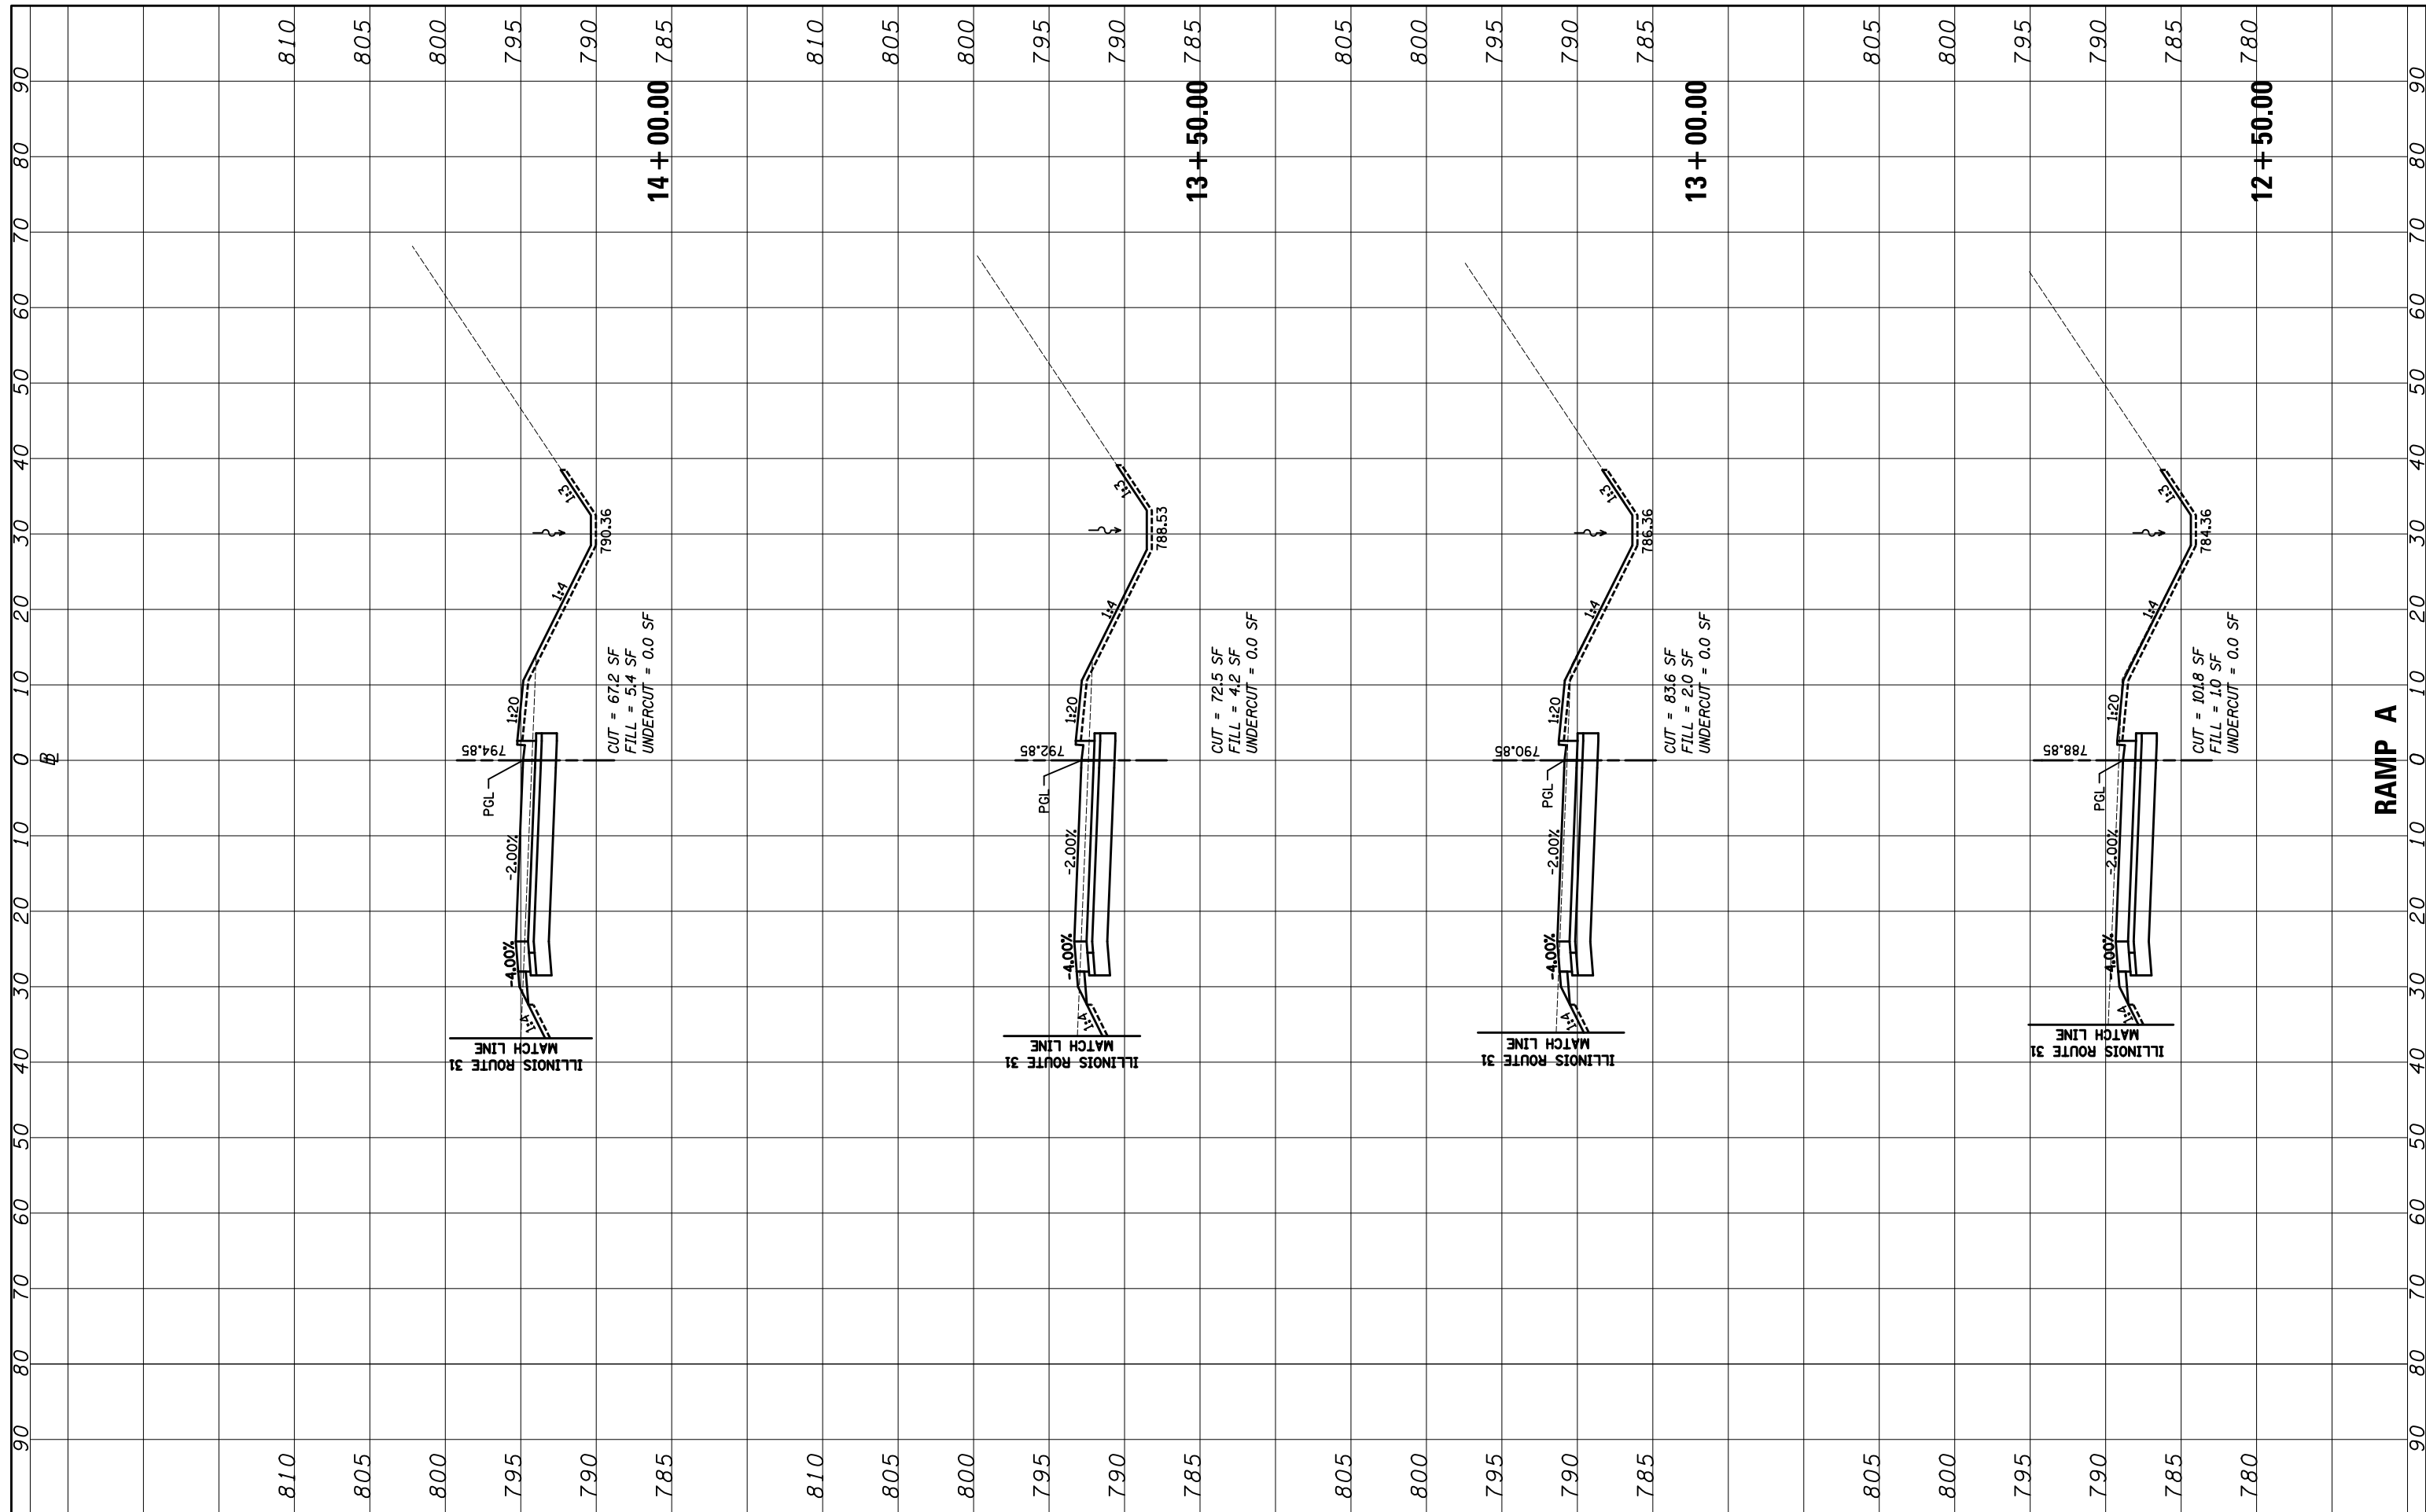

FILE NAME = ...\\D160F72-sht-xssht-10_RampA.dgn

USER NAME = akw
 DESIGNED - PML
 DRAWN - PML
 CHECKED - GAB
 DATE - 5/3/2012
 PLOT SCALE = 20.0000' / in.
 PLOT DATE = 5/2/2012

REVISED -
 REVISED -
 REVISED -
 REVISED -

STATE OF ILLINOIS
 DEPARTMENT OF TRANSPORTATION

CROSS SECTIONS

SCALE: 10'H: 5'V SHEET NO. 13 OF 17 SHEETS STA. 12+50.00 TO STA. 14+00.00

O.R. RTE.	SECTION	COUNTY	TOTAL SHEETS	SHEET NO.
0003	18A-2	MCHENRY	825	779
CONTRACT NO. 60F72				
FED. ROAD DIST. NO. 1 ILLINOIS FED. AID PROJECT				