


NO.	
AREAS CHECKED	
TEMPLATE	
PLOTTED	
SURVEYED	
NOTE BOOK	
BY	
DATE	

NO.	
AREAS CHECKED	
TEMPLATE	
PLOTTED	
SURVEYED	
NOTE BOOK	
BY	
DATE	

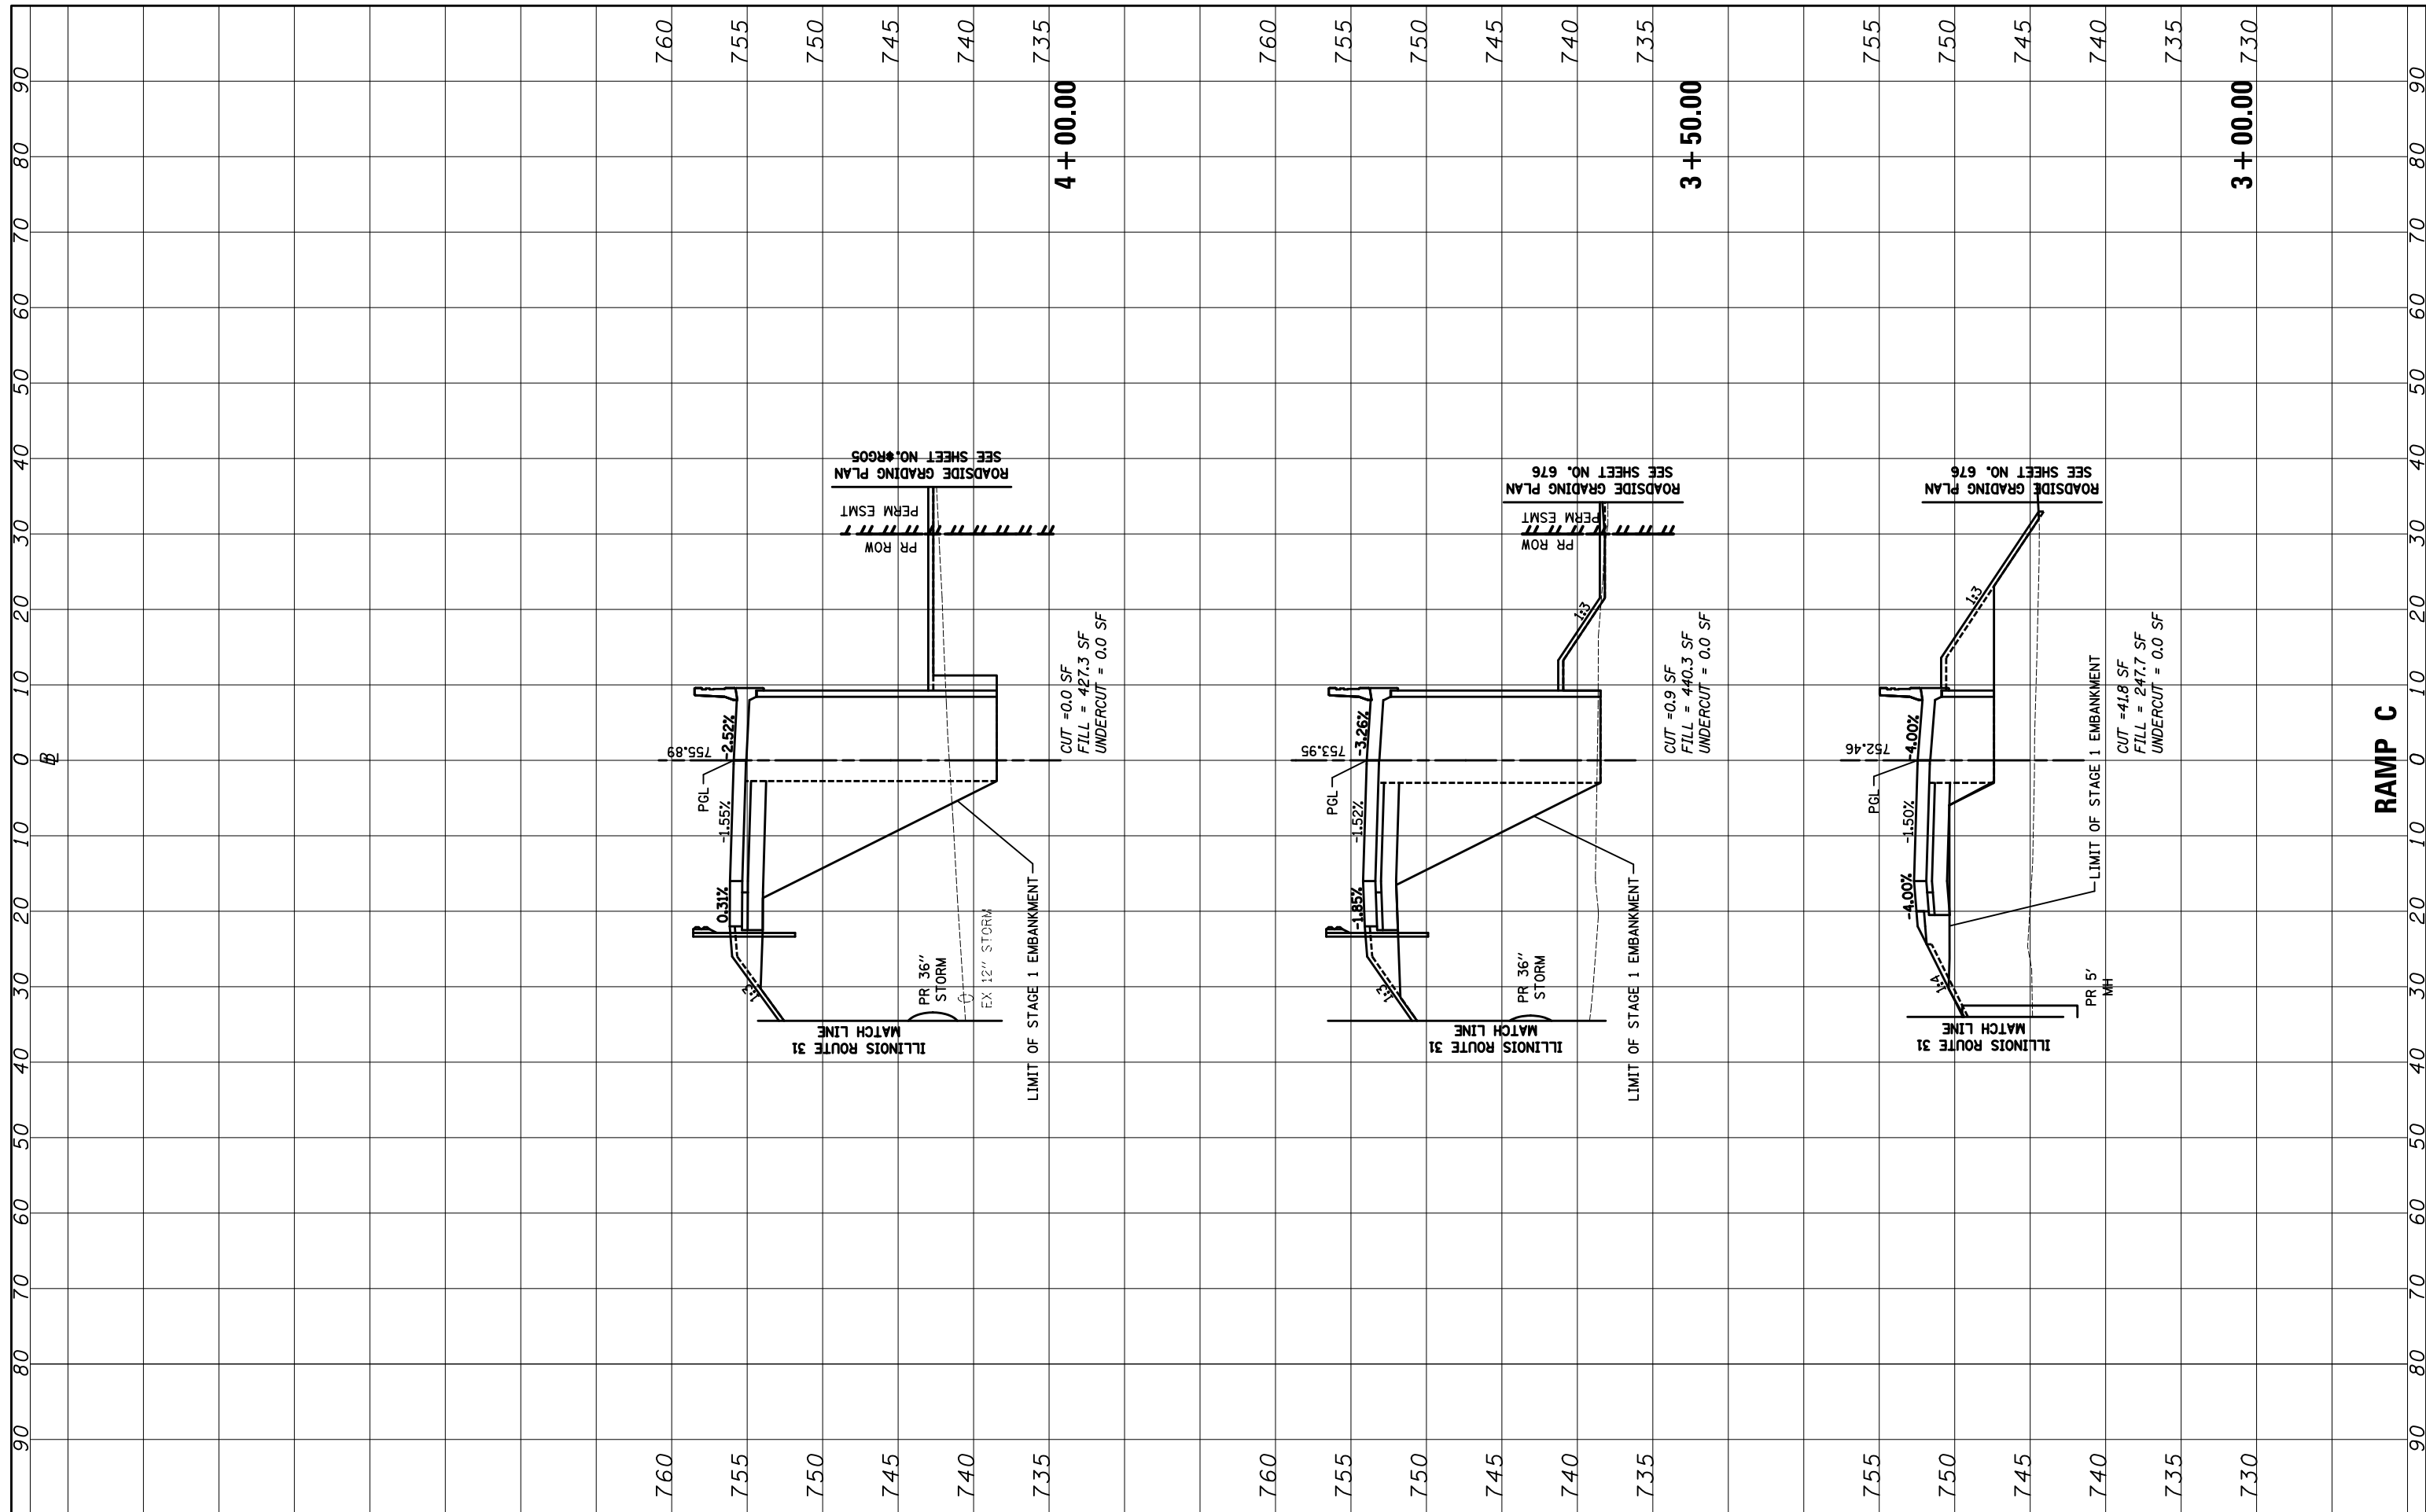

FILE NAME = ...\\D160F72-sht-xsst-12_RampC.dgn

USER NAME = akw
 DESIGNED - PML
 DRAWN - PML
 CHECKED - GAB
 DATE - 5/3/2012

REVISED -
 REVISED -
 REVISED -
 REVISED -

STATE OF ILLINOIS
 DEPARTMENT OF TRANSPORTATION

CROSS SECTIONS

SCALE: 10'H: 5'V SHEET NO. 2 OF 5 SHEETS STA. 3+00.00 TO STA. 4+00.00

O.R. RTE.	SECTION	COUNTY	TOTAL SHEETS	SHEET NO.
0003	18A-2	MCHENRY	825	789
FED. ROAD DIST. NO. 1 ILLINOIS FED. AID PROJECT			CONTRACT NO. 60F72	