


FINAL SURVEY NO.	SURVEYED BY	DATE

ORIGINAL SURVEY NO.	SURVEYED BY	DATE

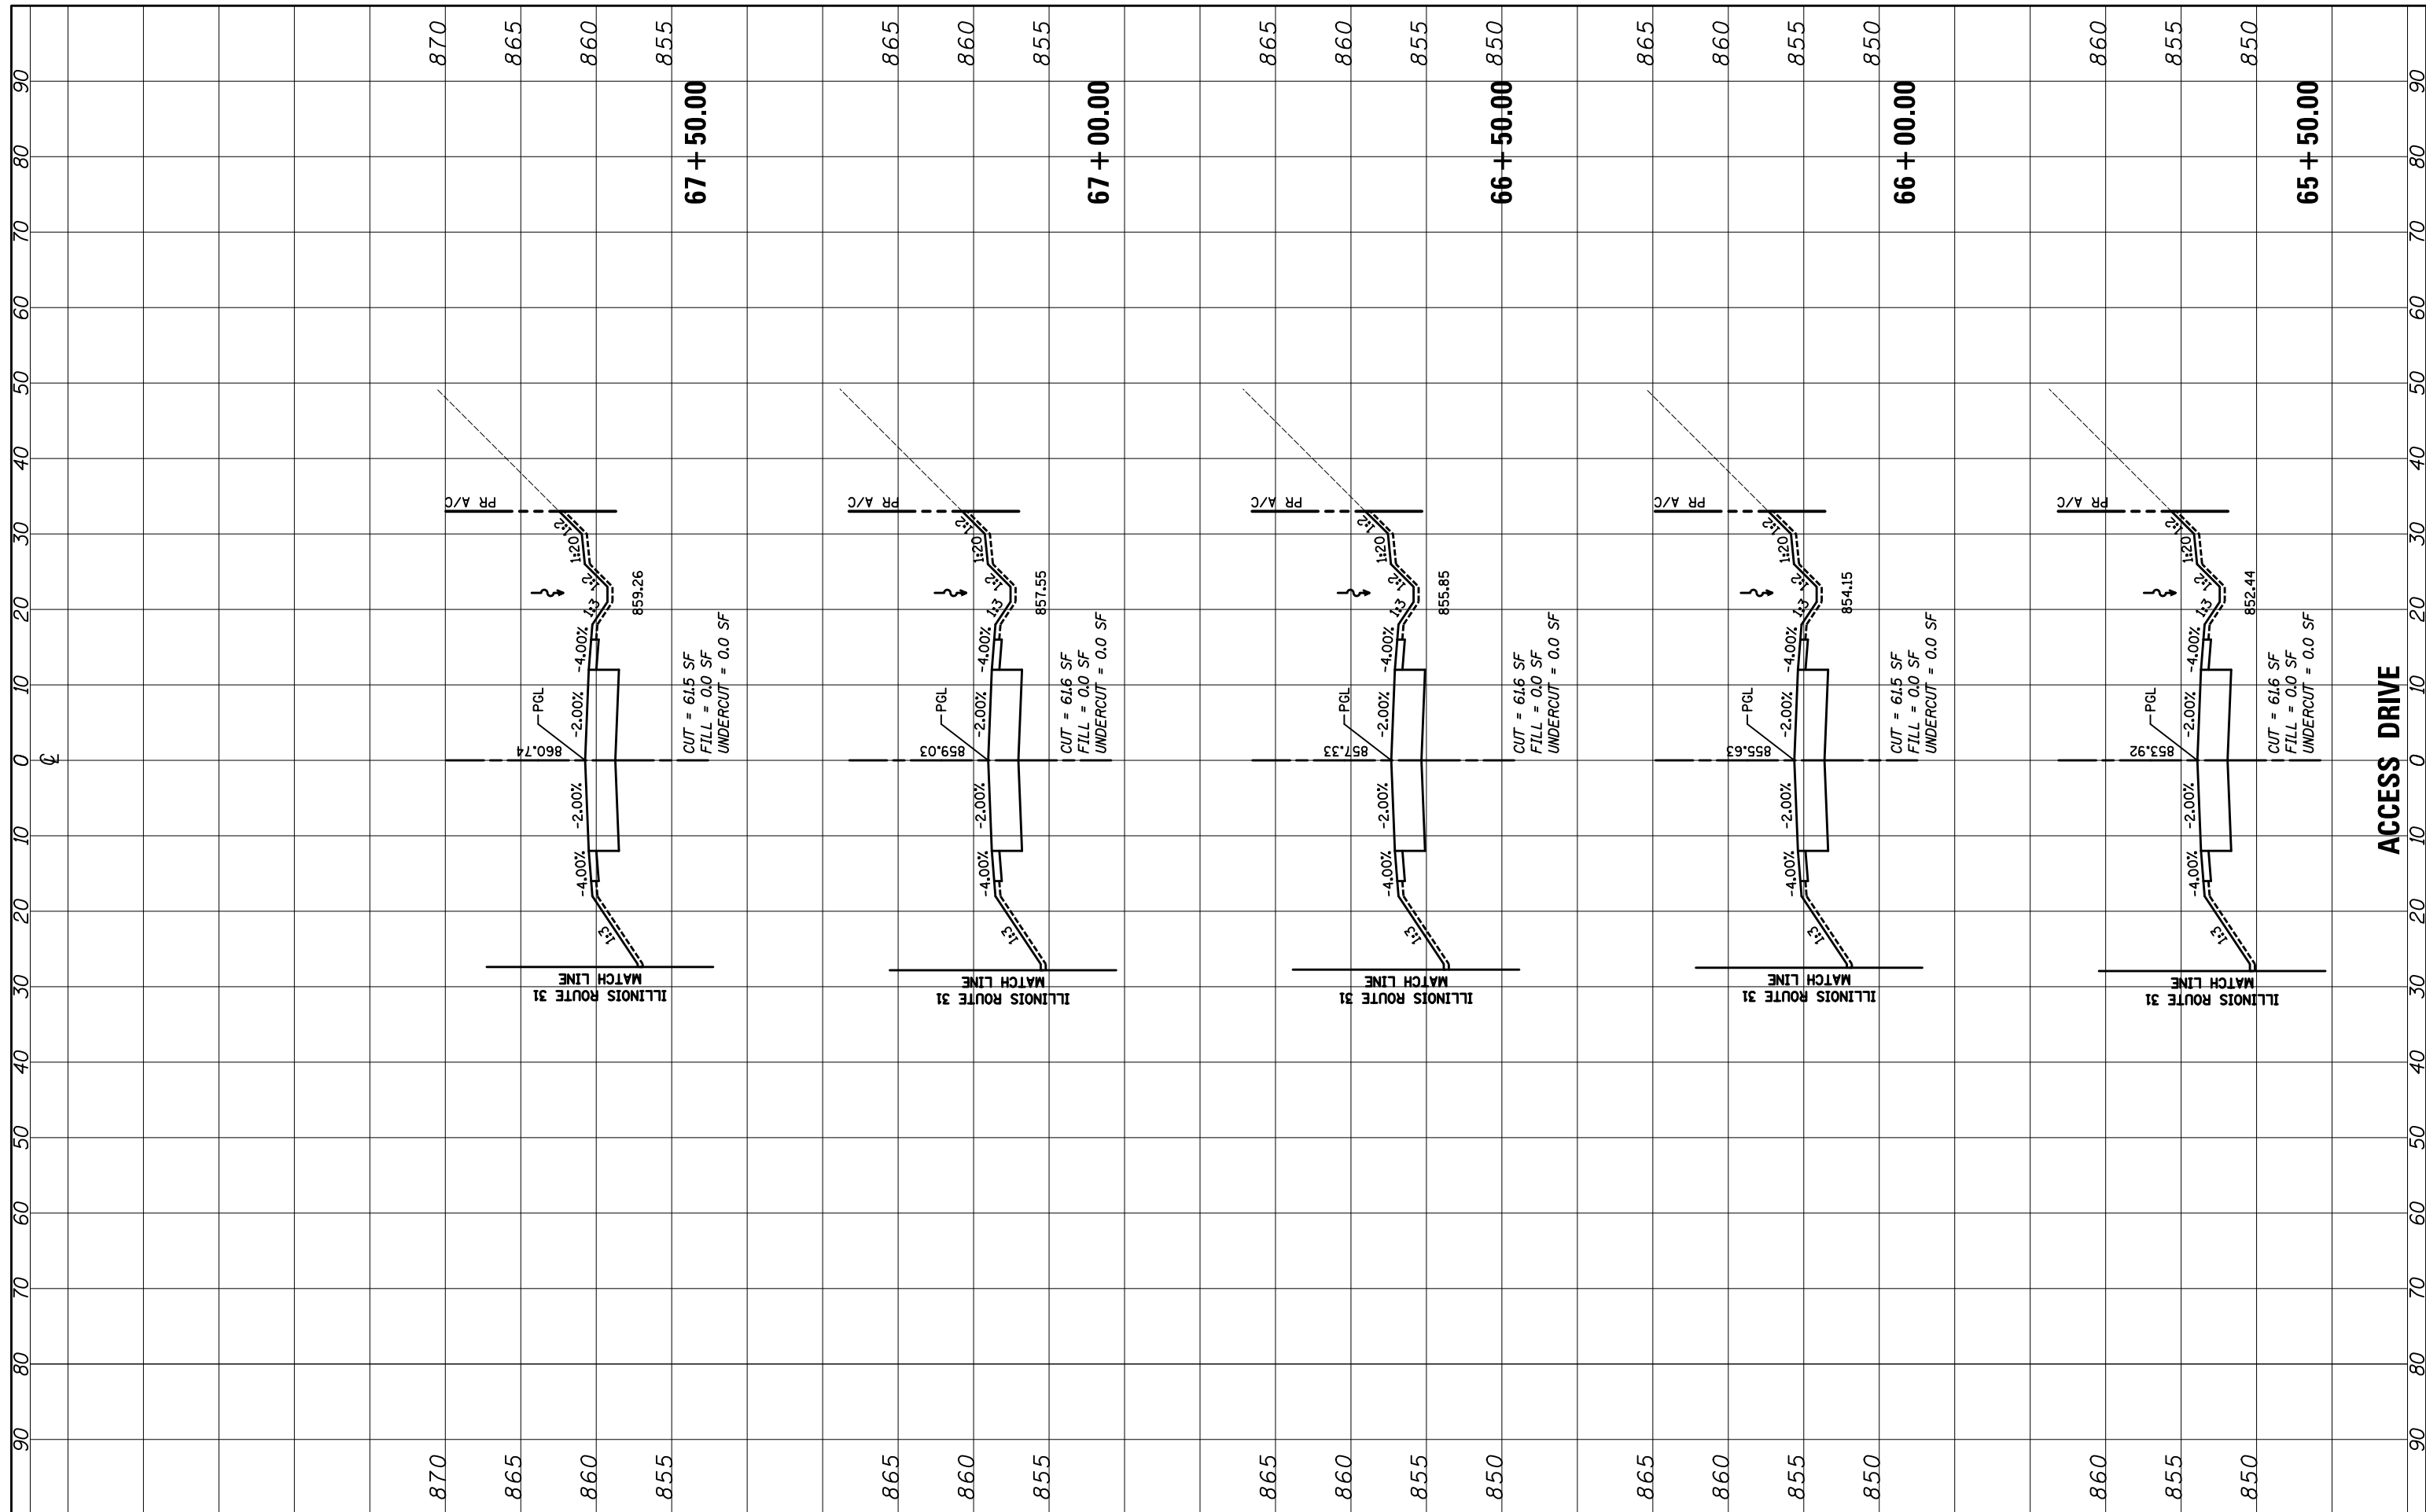

FILE NAME = ...\\D160F72-sht-xssht-14-AccessDrive.dgn

USER NAME = okw  
 DESIGNED - CTB  
 DRAWN - ARA  
 CHECKED - GAB  
 DATE - 5/3/2012

REVISIONS  
 REVISED -  
 REVISED -  
 REVISED -  
 REVISED -

**STATE OF ILLINOIS  
 DEPARTMENT OF TRANSPORTATION**

**CROSS SECTIONS**

SCALE: 10'H: 5'V    SHEET NO. 3 OF 6 SHEETS    STA. 65+50.00 TO STA. 67+50.00

O.R. RTE.	SECTION	COUNTY	TOTAL SHEETS	SHEET NO.
0003	18A-2	MCHENRY	825	801
CONTRACT NO. 60F72			ILLINOIS FED. AID PROJECT	