


DATE	
BY	
SURVEYED	
PLOTTED	
TEMPLATE	
NOTE BOOK	
AREAS CHECKED	
NO.	

DATE	
BY	
SURVEYED	
PLOTTED	
TEMPLATE	
NOTE BOOK	
AREAS CHECKED	
NO.	

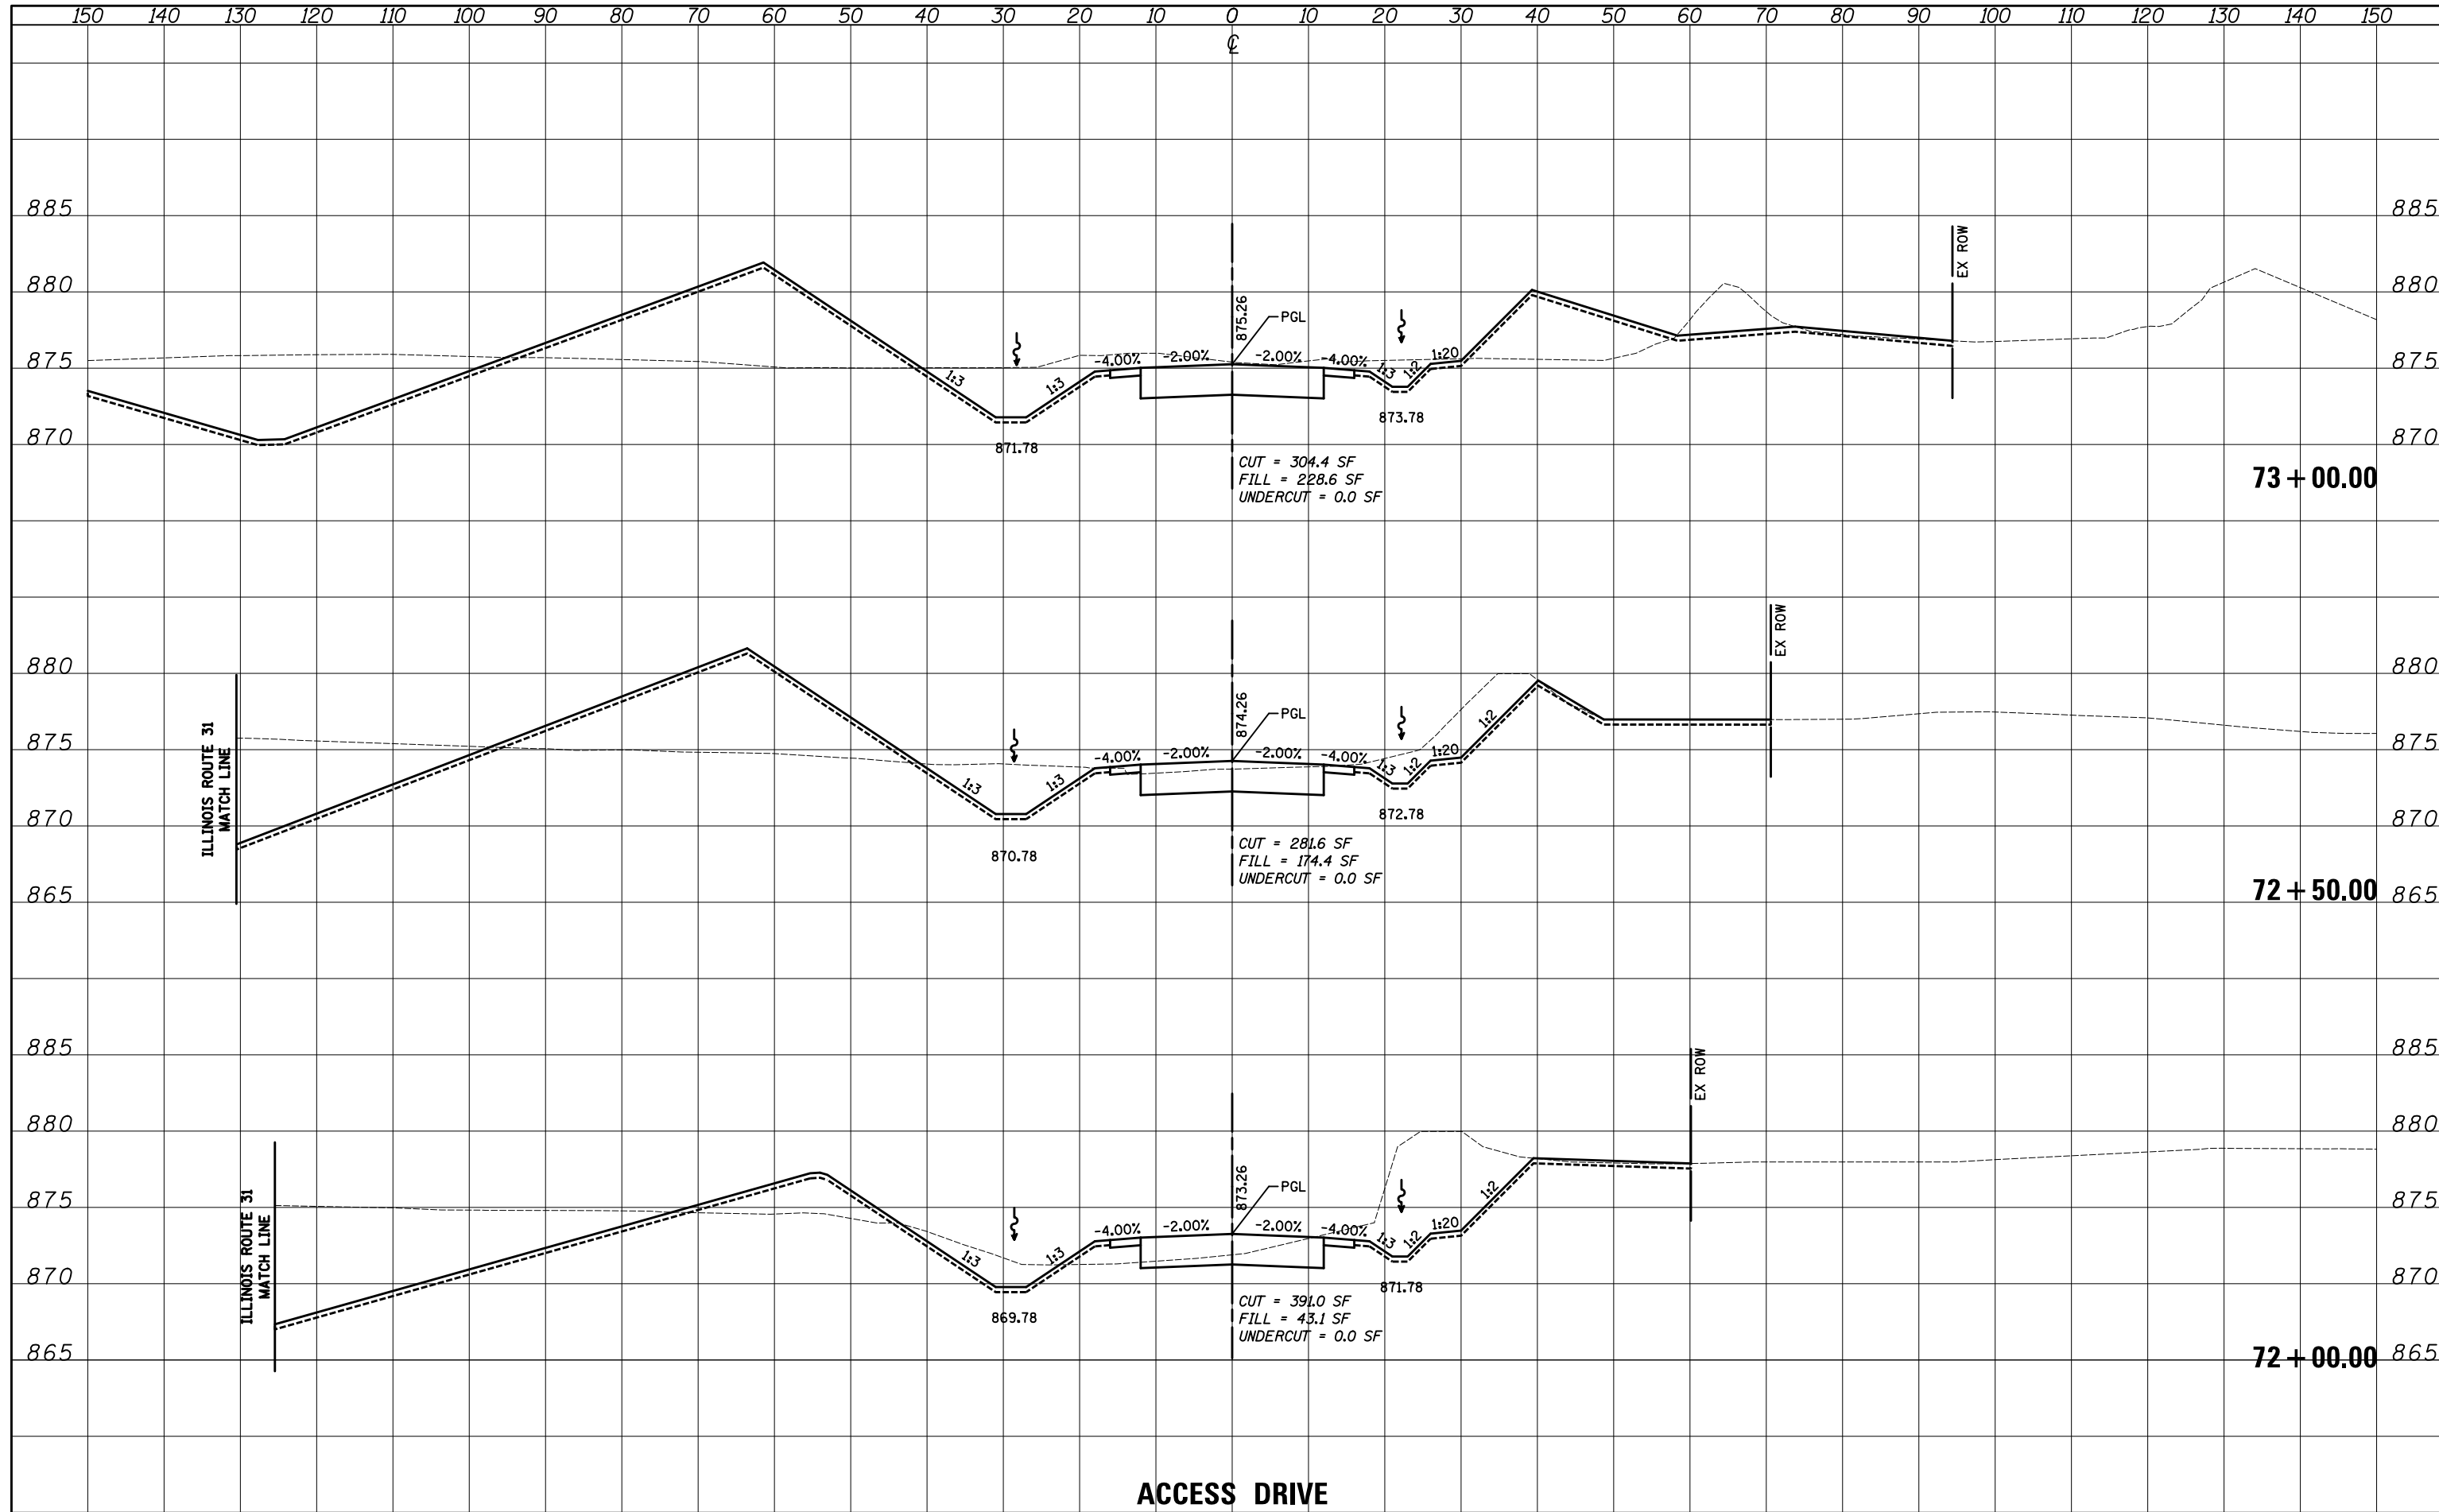

ACCESS DRIVE

FILE NAME = ...\\D160F72-sht-xssht-14-AccessDrive.dgn

USER NAME = akw	DESIGNED - CTB	REVISED -
	DRAWN - ARA	REVISED -
PLOT SCALE = 20.0000' / in.	CHECKED - GAB	REVISED -
PLOT DATE = 5/2/2012	DATE - 5/3/2012	REVISED -

**STATE OF ILLINOIS
DEPARTMENT OF TRANSPORTATION**

CROSS SECTIONS
SCALE: 10'H: 5'V SHEET NO. 6 OF 6 SHEETS STA. 72+00.00 TO STA. 73+00.00

O.R. RTE.	SECTION	COUNTY	TOTAL SHEETS	SHEET NO.
0003	18A-2	MCHENRY	825	804
			CONTRACT NO. 60F72	
ILLINOIS FED. AID PROJECT				