


FINAL SURVEY	SURVEYED	DATE
NOTE BOOK	PLOTTED	
NO.	TEMPLATE	
	AREAS CHECKED	

ORIGINAL SURVEY	SURVEYED	DATE
NOTE BOOK	PLOTTED	
NO.	TEMPLATE	
	AREAS CHECKED	

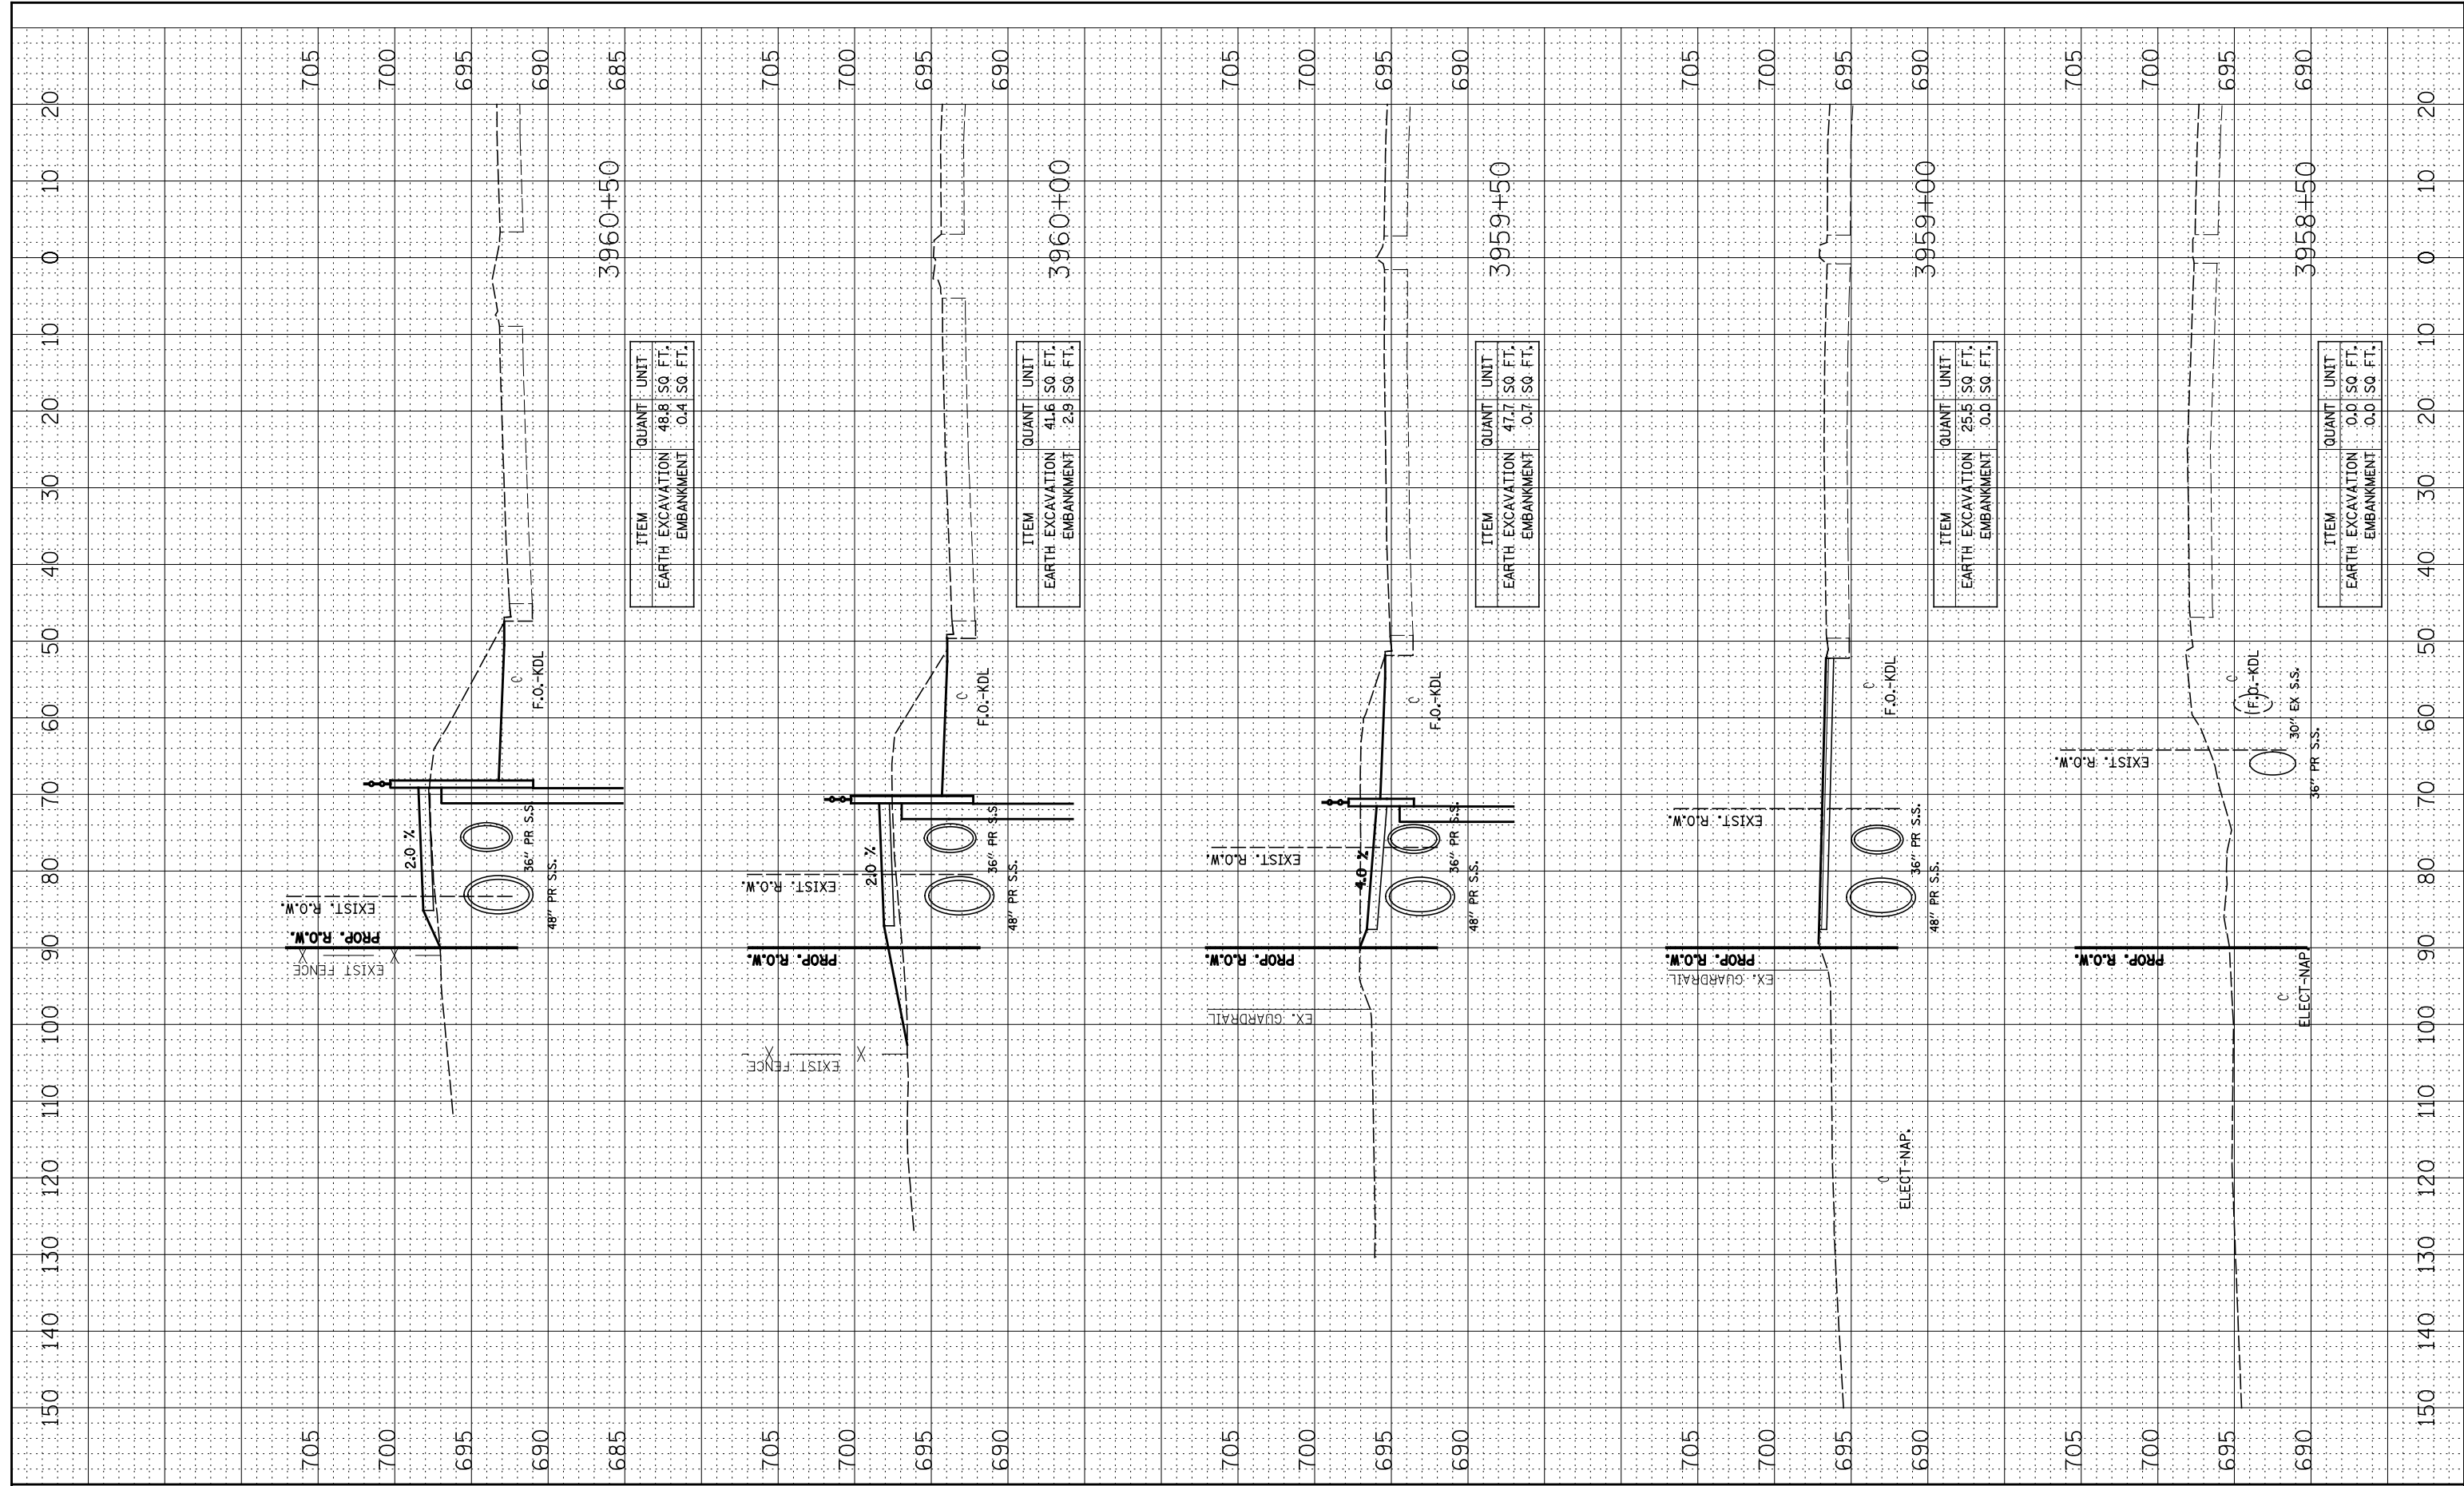

FILE NAME =
#FILEL#

USER NAME = #USER#
DESIGNED - RTA
DRAWN - KEA
CHECKED - PJO
DATE - 2-17-12

REVISED -
REVISED -
REVISED -
REVISED -

STATE OF ILLINOIS
DEPARTMENT OF TRANSPORTATION

FINAL CONDITION CROSS-SECTIONS

SCALE: SHEET NO. 1 OF 4 SHEETS STA. 3958+50 TO STA. 3960+50

F.A.P. RTE.	SECTION	COUNTY	TOTAL SHEETS	SHEET NO.
338/IL 59	2011-036-I	DUPAGE	181	33
CONTRACT NO. 60P41				
FED. ROAD DIST. NO. ILLINOIS FED. AID PROJECT				