


FINAL SURVEY	SURVEYED	BY	DATE
NOTE BOOK	PLOTTED		
AREAS CHECKED	TEMPLATE		
	AREAS CHECKED		

ORIGINAL SURVEY	SURVEYED	BY	DATE
NOTE BOOK	PLOTTED		
AREAS CHECKED	TEMPLATE		
	AREAS CHECKED		

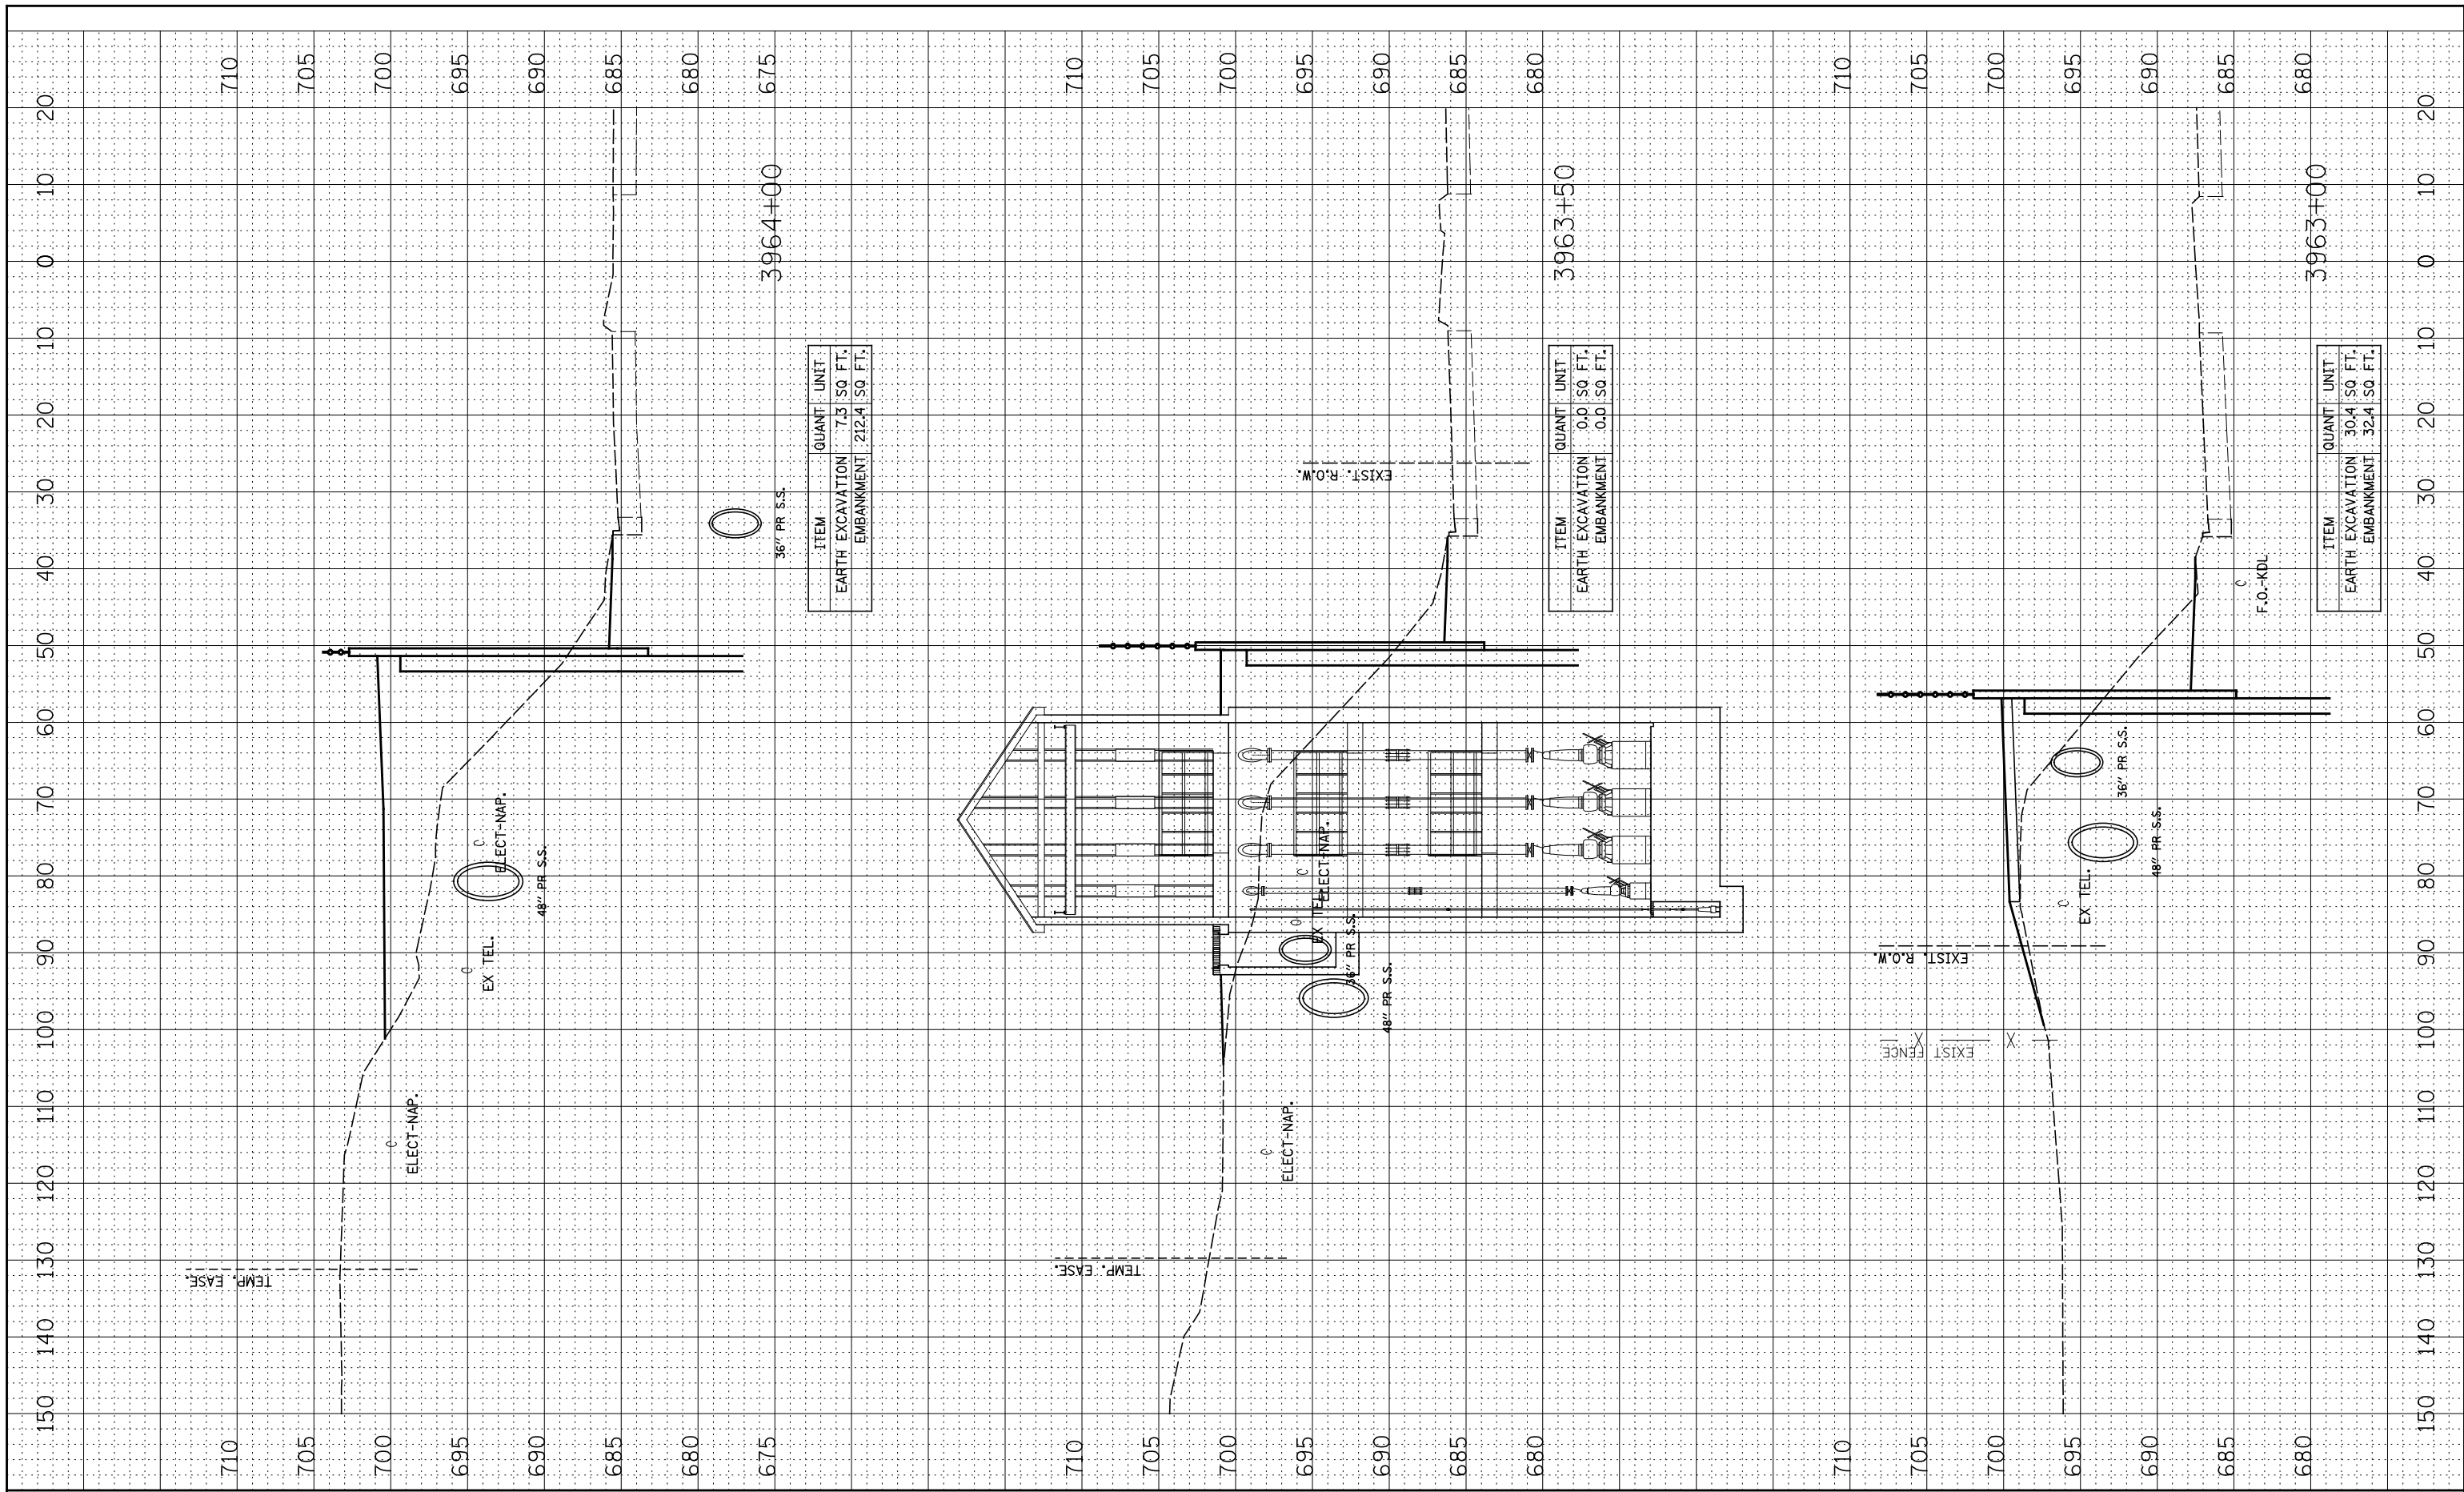

ITEM	QUANT	UNIT
EARTH EXCAVATION	7.3	SQ. FT.
EMBANKMENT	212.4	SQ. FT.

ITEM	QUANT	UNIT
EARTH EXCAVATION	0.0	SQ. FT.
EMBANKMENT	0.0	SQ. FT.

ITEM	QUANT	UNIT
EARTH EXCAVATION	30.4	SQ. FT.
EMBANKMENT	32.4	SQ. FT.

FILE NAME =  
\*FILEL\*

USER NAME = \*USER\*  
PLOT SCALE = \*SCALE\*  
PLOT DATE = \*DATE\*

DESIGNED - RTA  
DRAWN - KEA  
CHECKED - PJO  
DATE - 2-17-12

REVISED -  
REVISED -  
REVISED -  
REVISED -

STATE OF ILLINOIS  
DEPARTMENT OF TRANSPORTATION

FINAL CONDITION CROSS-SECTIONS

SCALE: SHEET NO. 3 OF 4 SHEETS STA. 3963+00 TO STA. 3964+00

F.A.P. RTE.	SECTION	COUNTY	TOTAL SHEETS	SHEET NO.
338/IL 59	2011-036-I	DUPAGE	181	35
CONTRACT NO. 60P41				
FED. ROAD DIST. NO. ILLINOIS FED. AID PROJECT				