



**BUILDING LOCATION**

Point	Coordinates	
	North	East
①	861736.60	19075.20
②	861736.60	19045.87
③	861776.60	19045.87
④	861776.60	19081.20
⑤	861767.60	19081.20

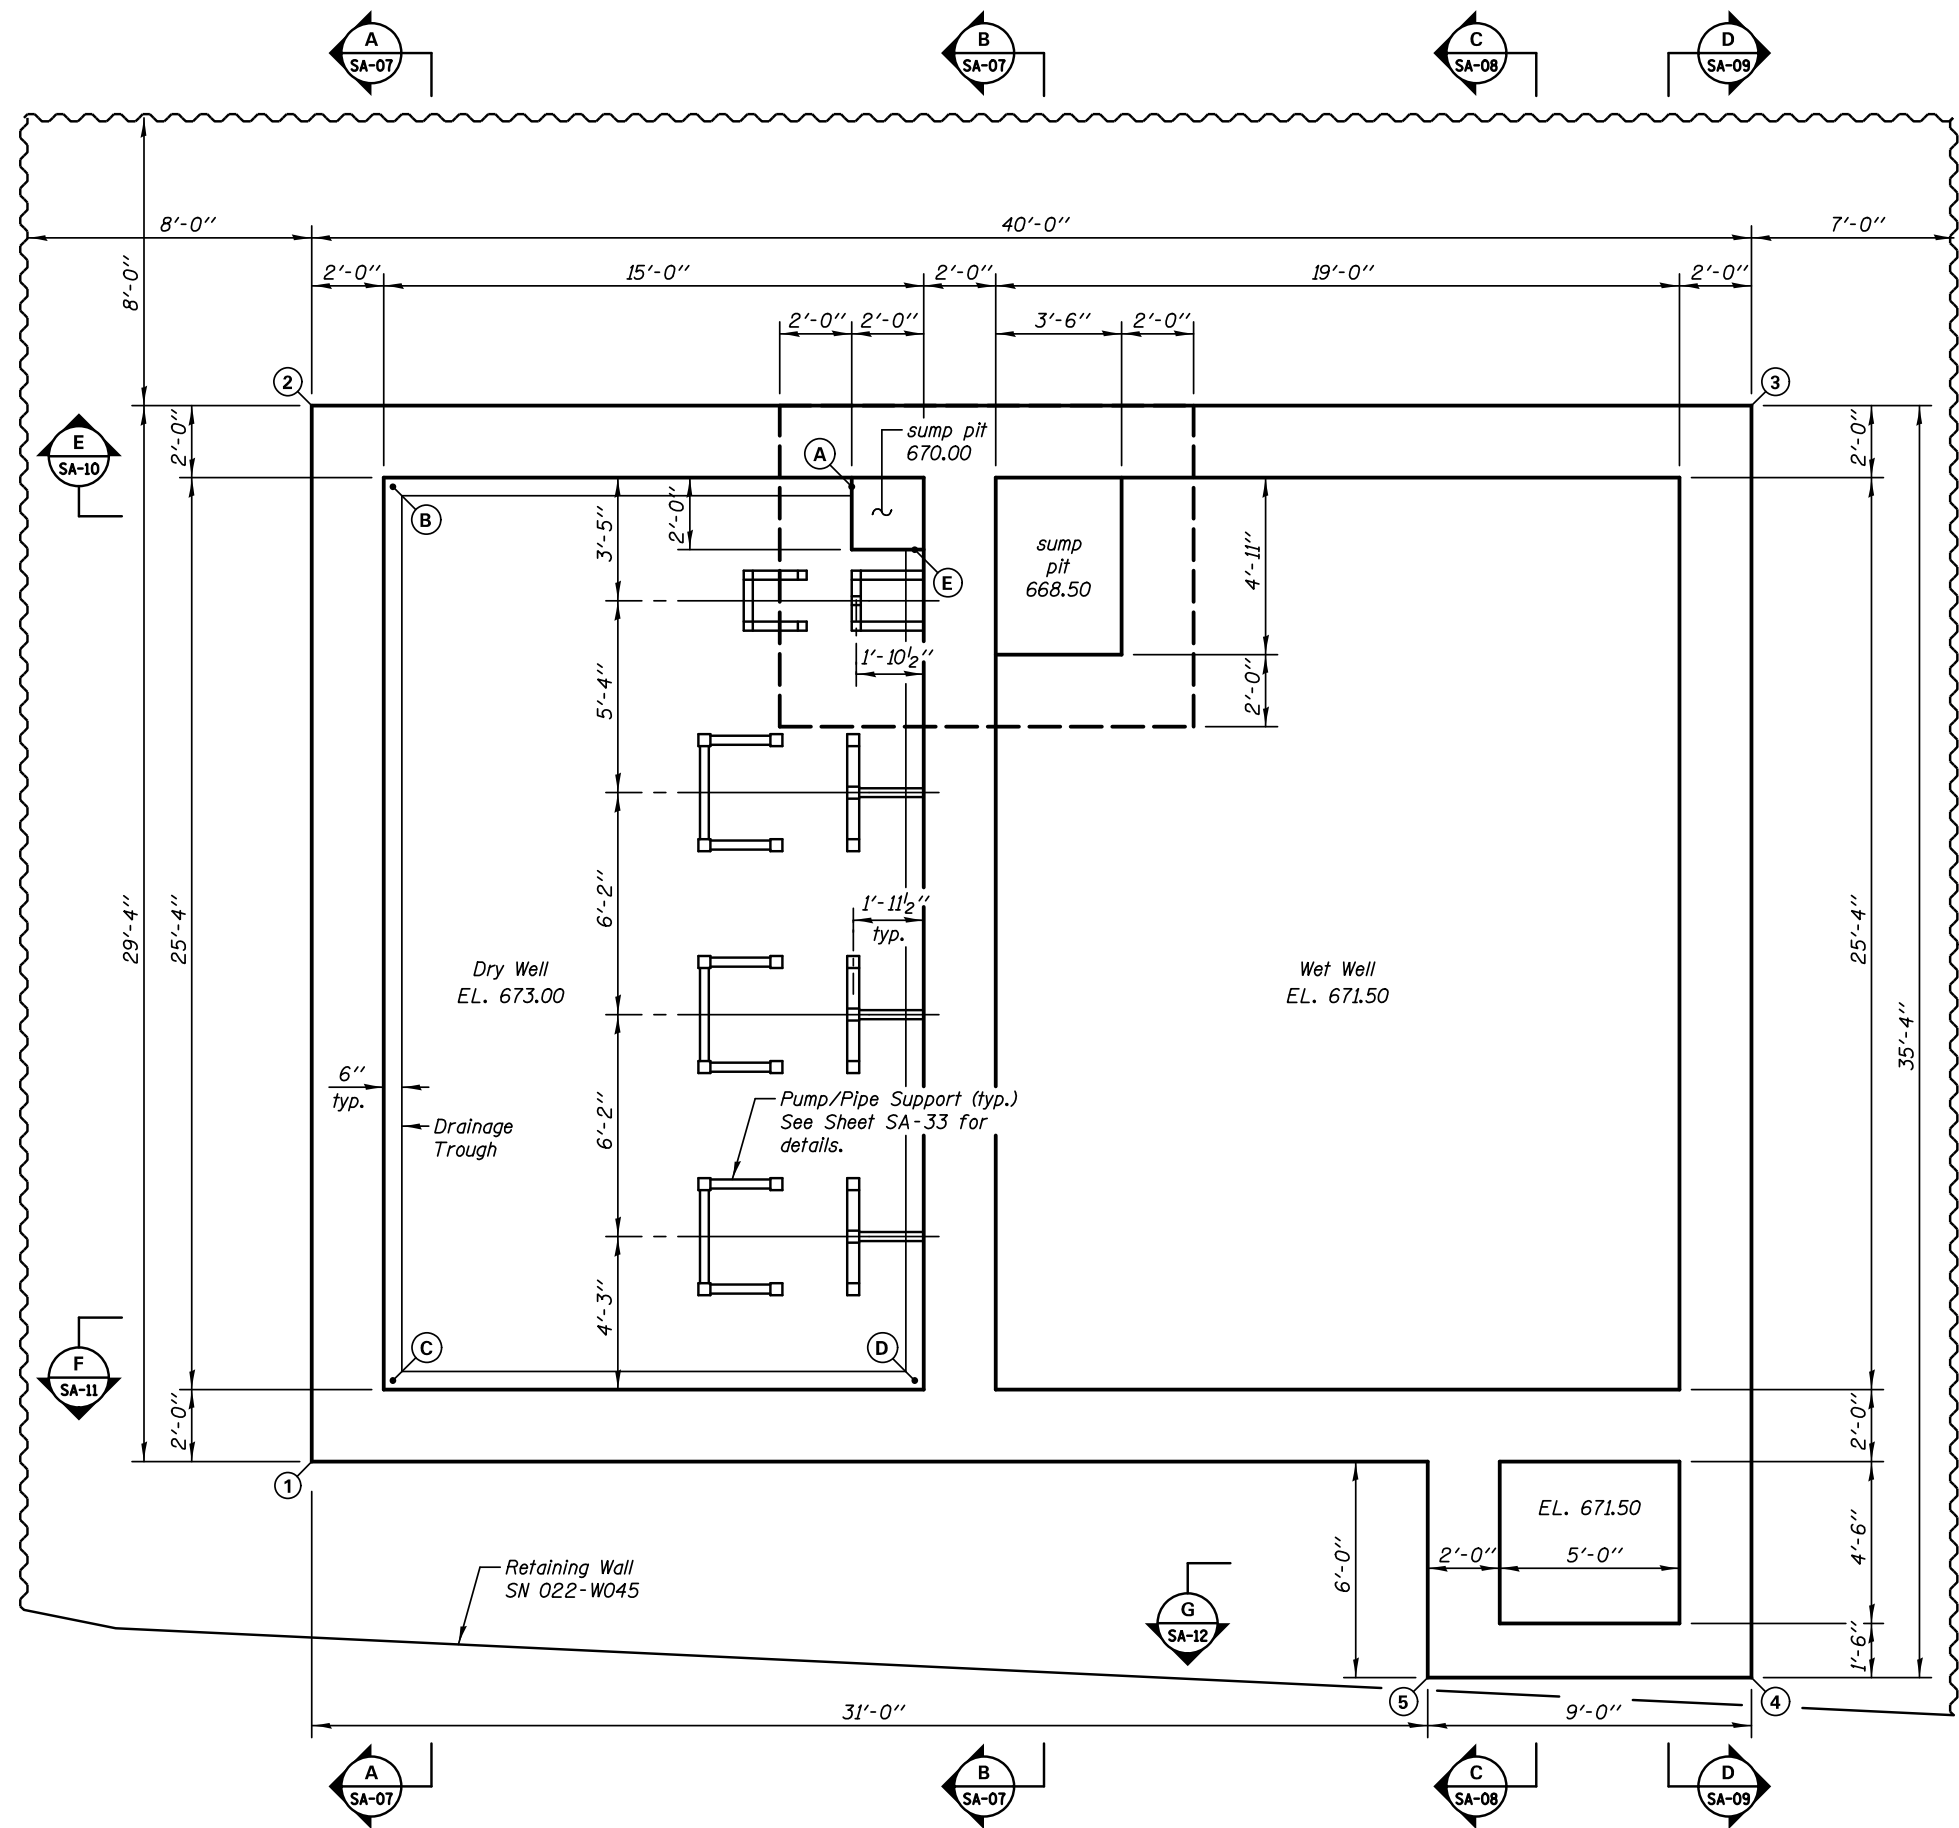

**PLAN - EL 673.00 / 671.50**

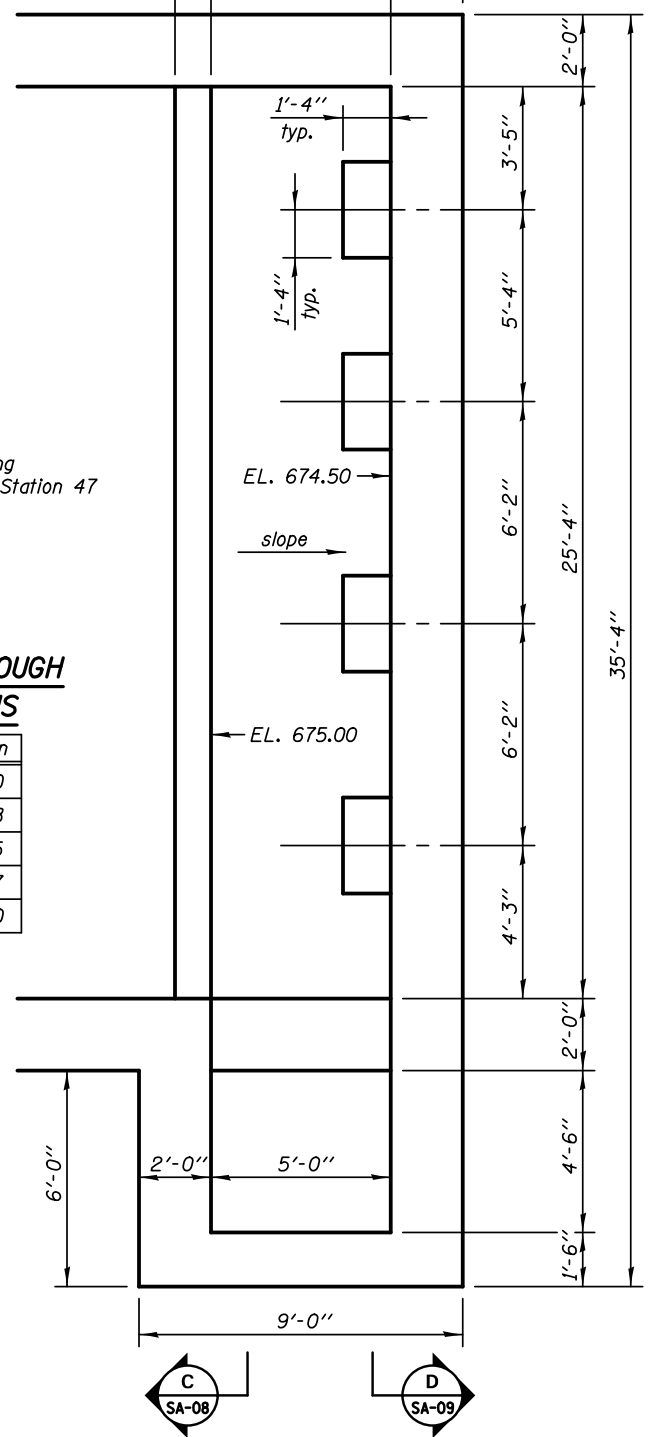

**PARTIAL PLAN - INFLOW BAFFLE**

**DRAINAGE TROUGH ELEVATIONS**

Point	Elevation
(A)	672.50
(B)	672.58
(C)	672.75
(D)	672.67
(E)	672.50