



1 WET WELL SECTION
SCALE: 1/4" = 1'-0"

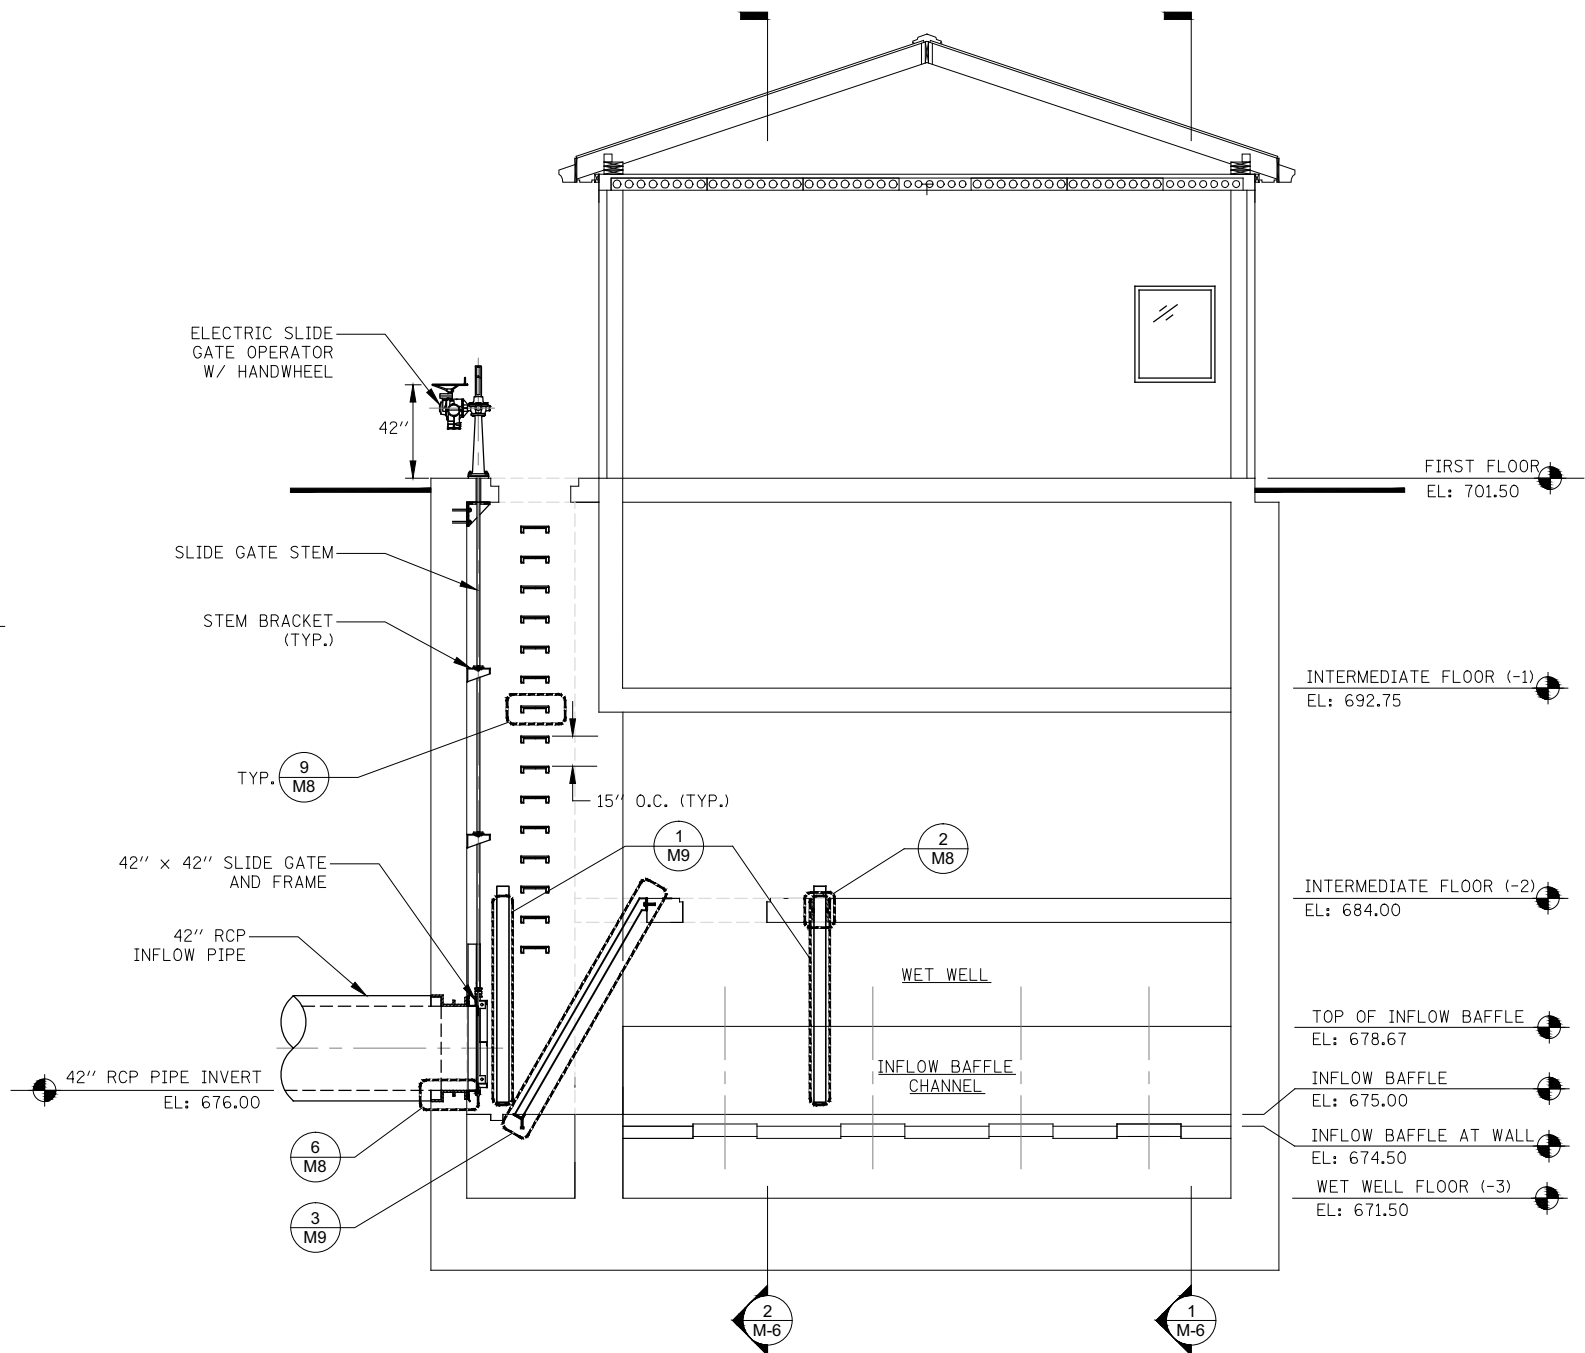

2 WET WELL AND INFLOW CHAMBER SECTION
SCALE: 1/4" = 1'-0"

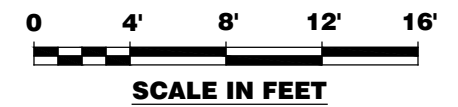

M5

DESIGNED	DF	REVISED	-
CHECKED	APF	REVISED	-
SCALE	DRAWN DF	REVISED	-
DATE	03/22/2012	CHECKED	APF
		REVISED	-

F.A.P. RTE.	SECTION	COUNTY	TOTAL SHEETS	SHEET NO.
338/IL 59	2011-035-I	DUPAGE	181	114
ILLINOIS FED. AID PROJECT			CONTRACT NO. 60P41	