



**1** PUMP STATION SECTION  
SCALE: 1/4" = 1'-0"

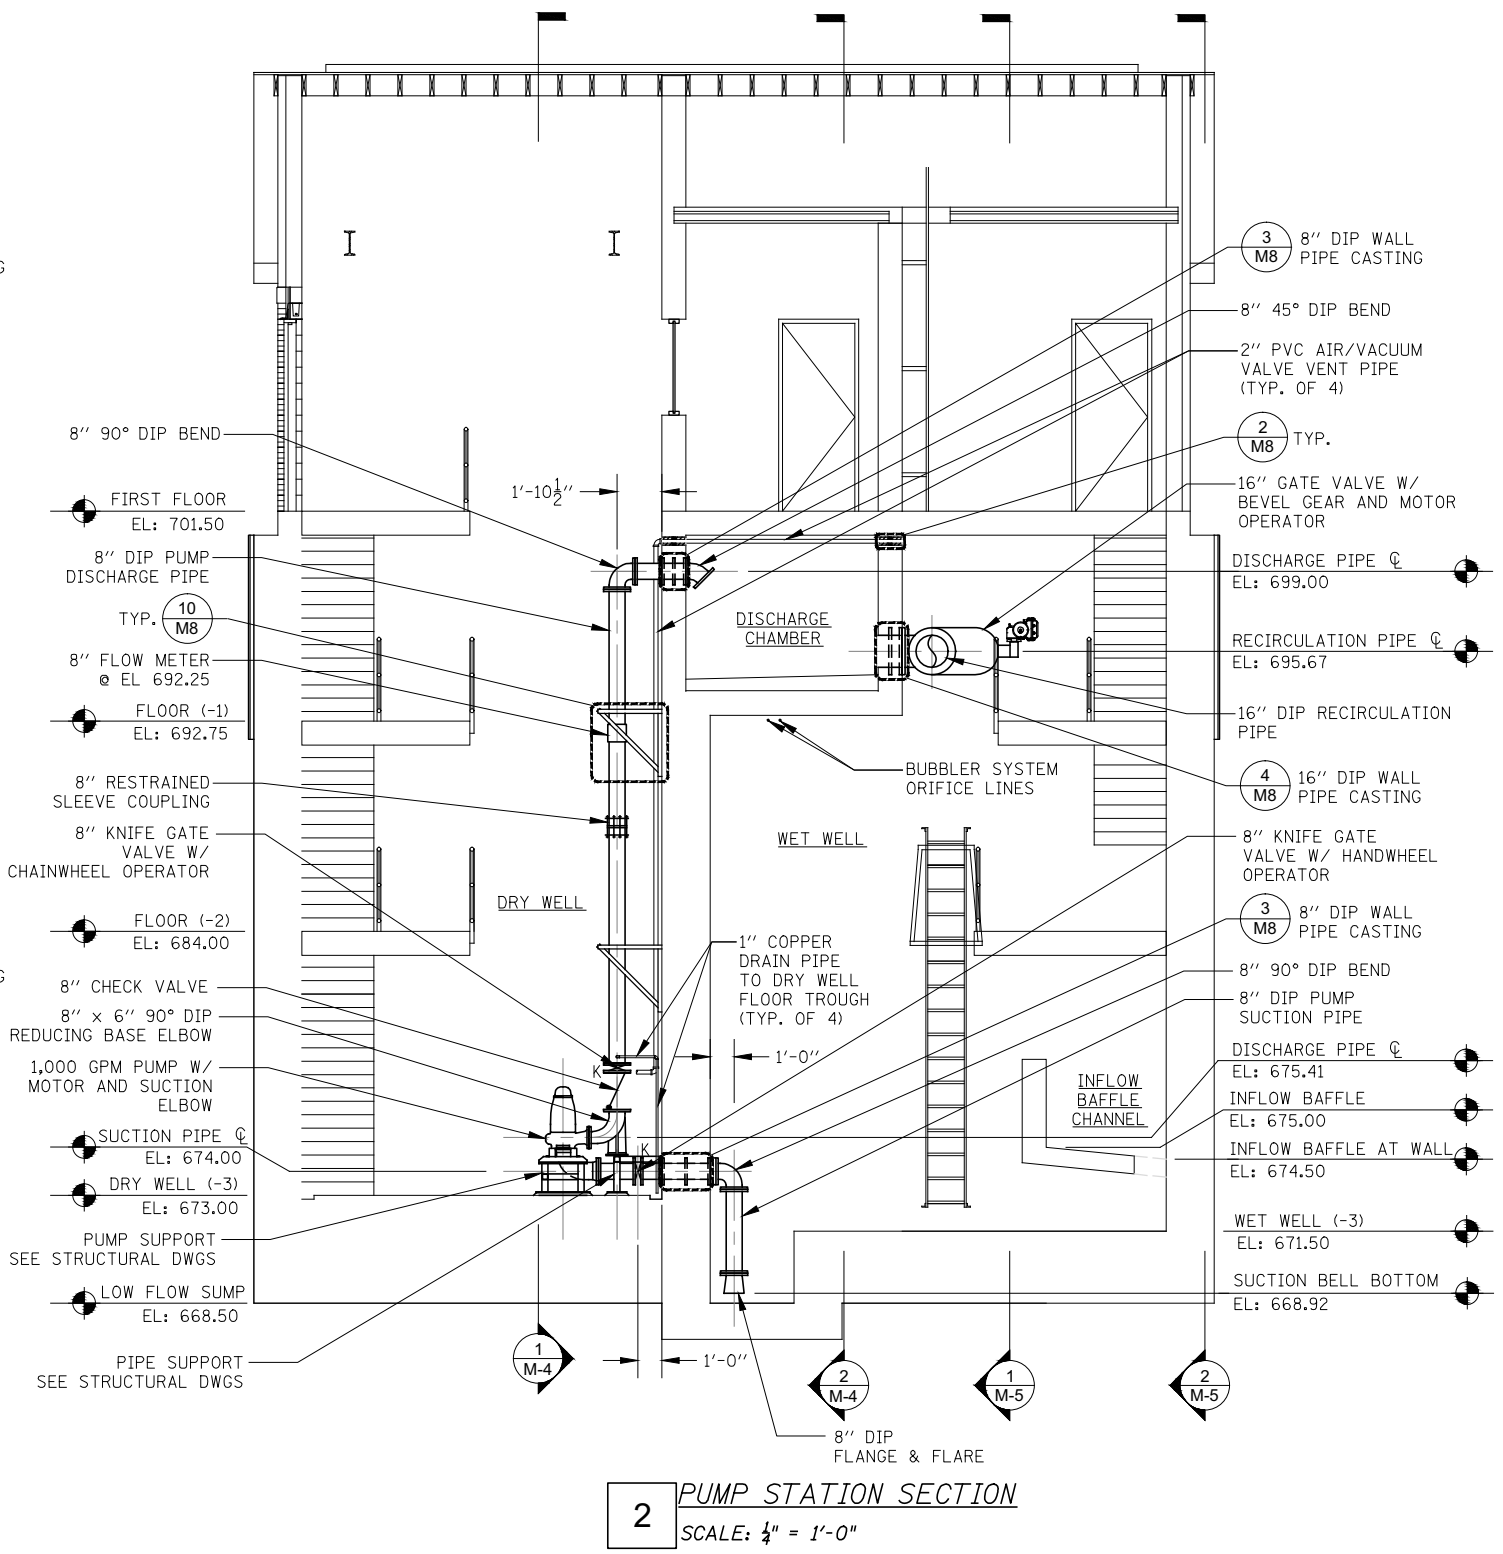

**2** PUMP STATION SECTION  
SCALE: 1/4" = 1'-0"

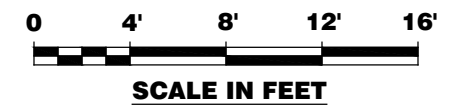

M6