



EXISTING

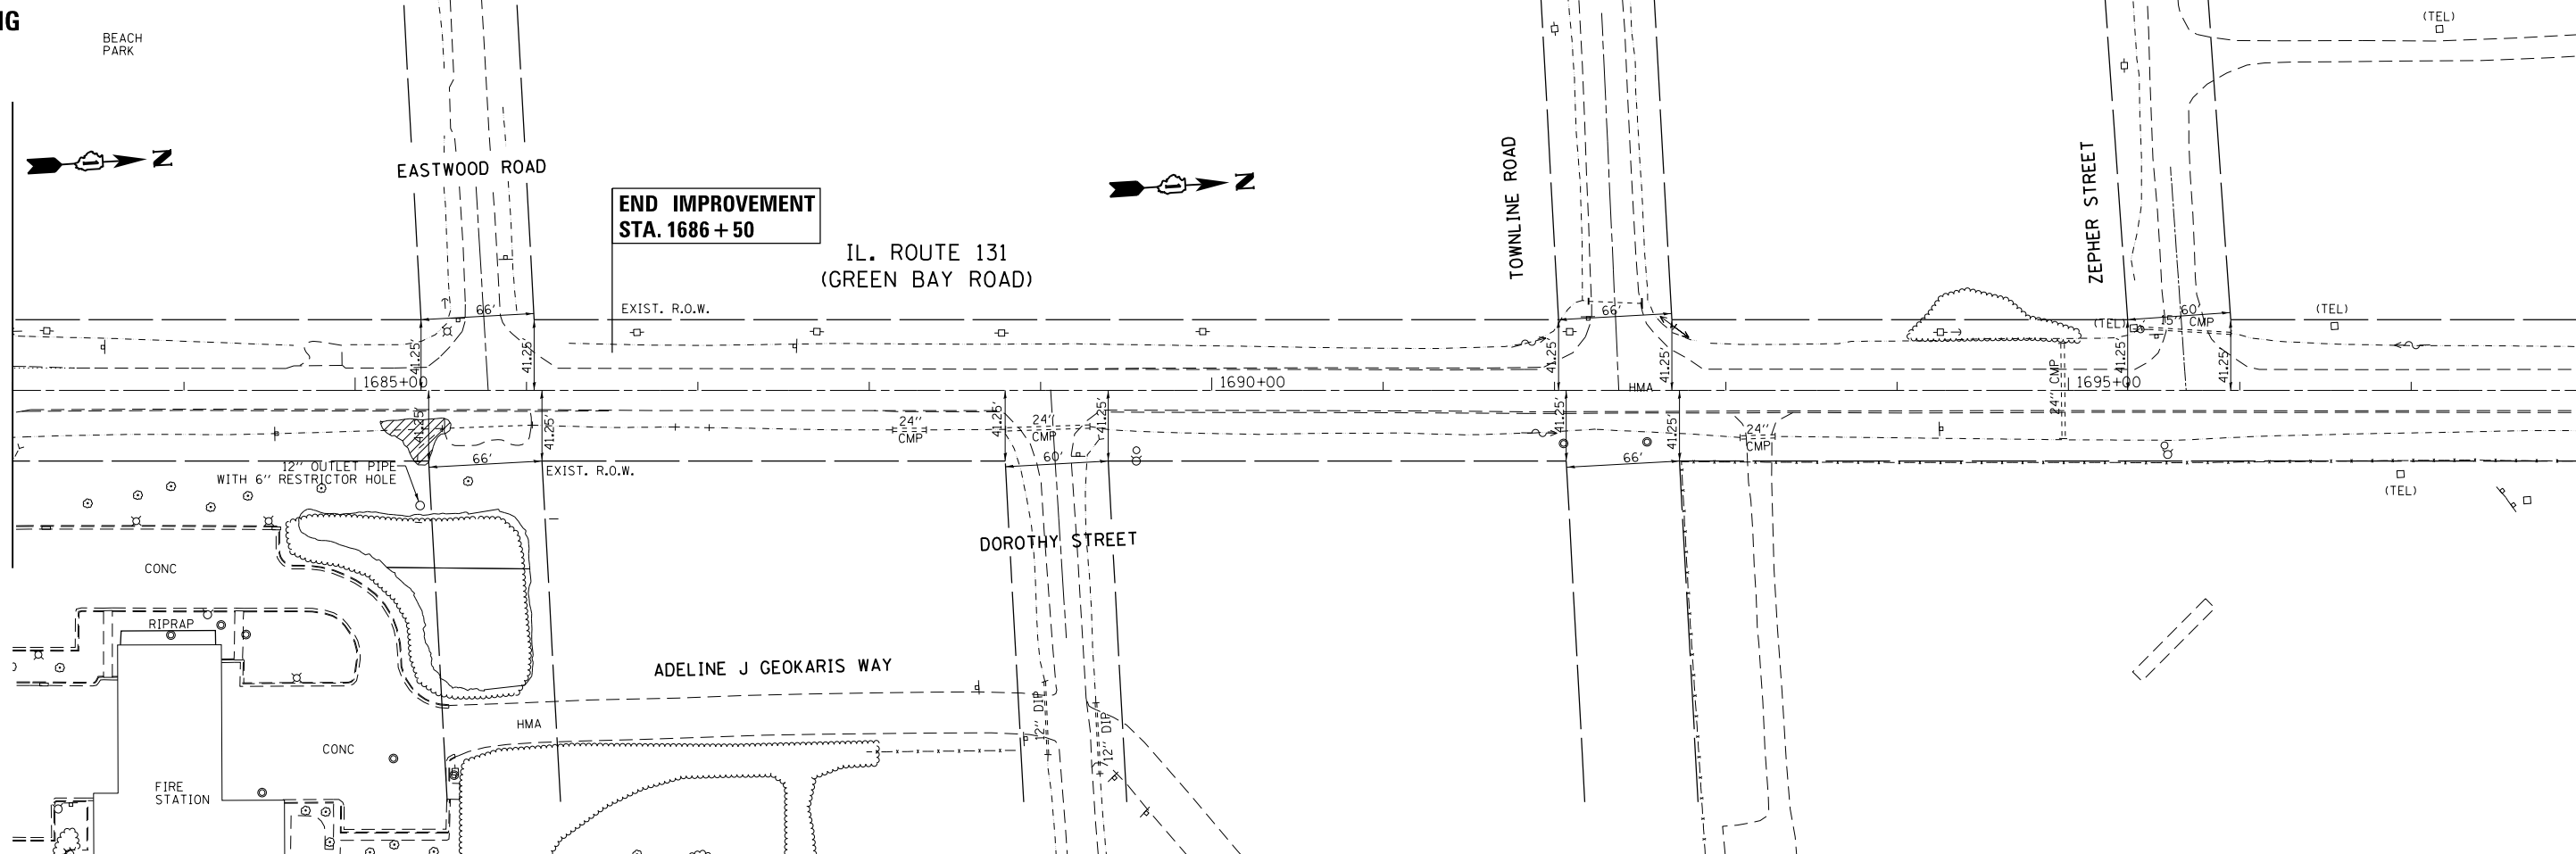

PROPOSED

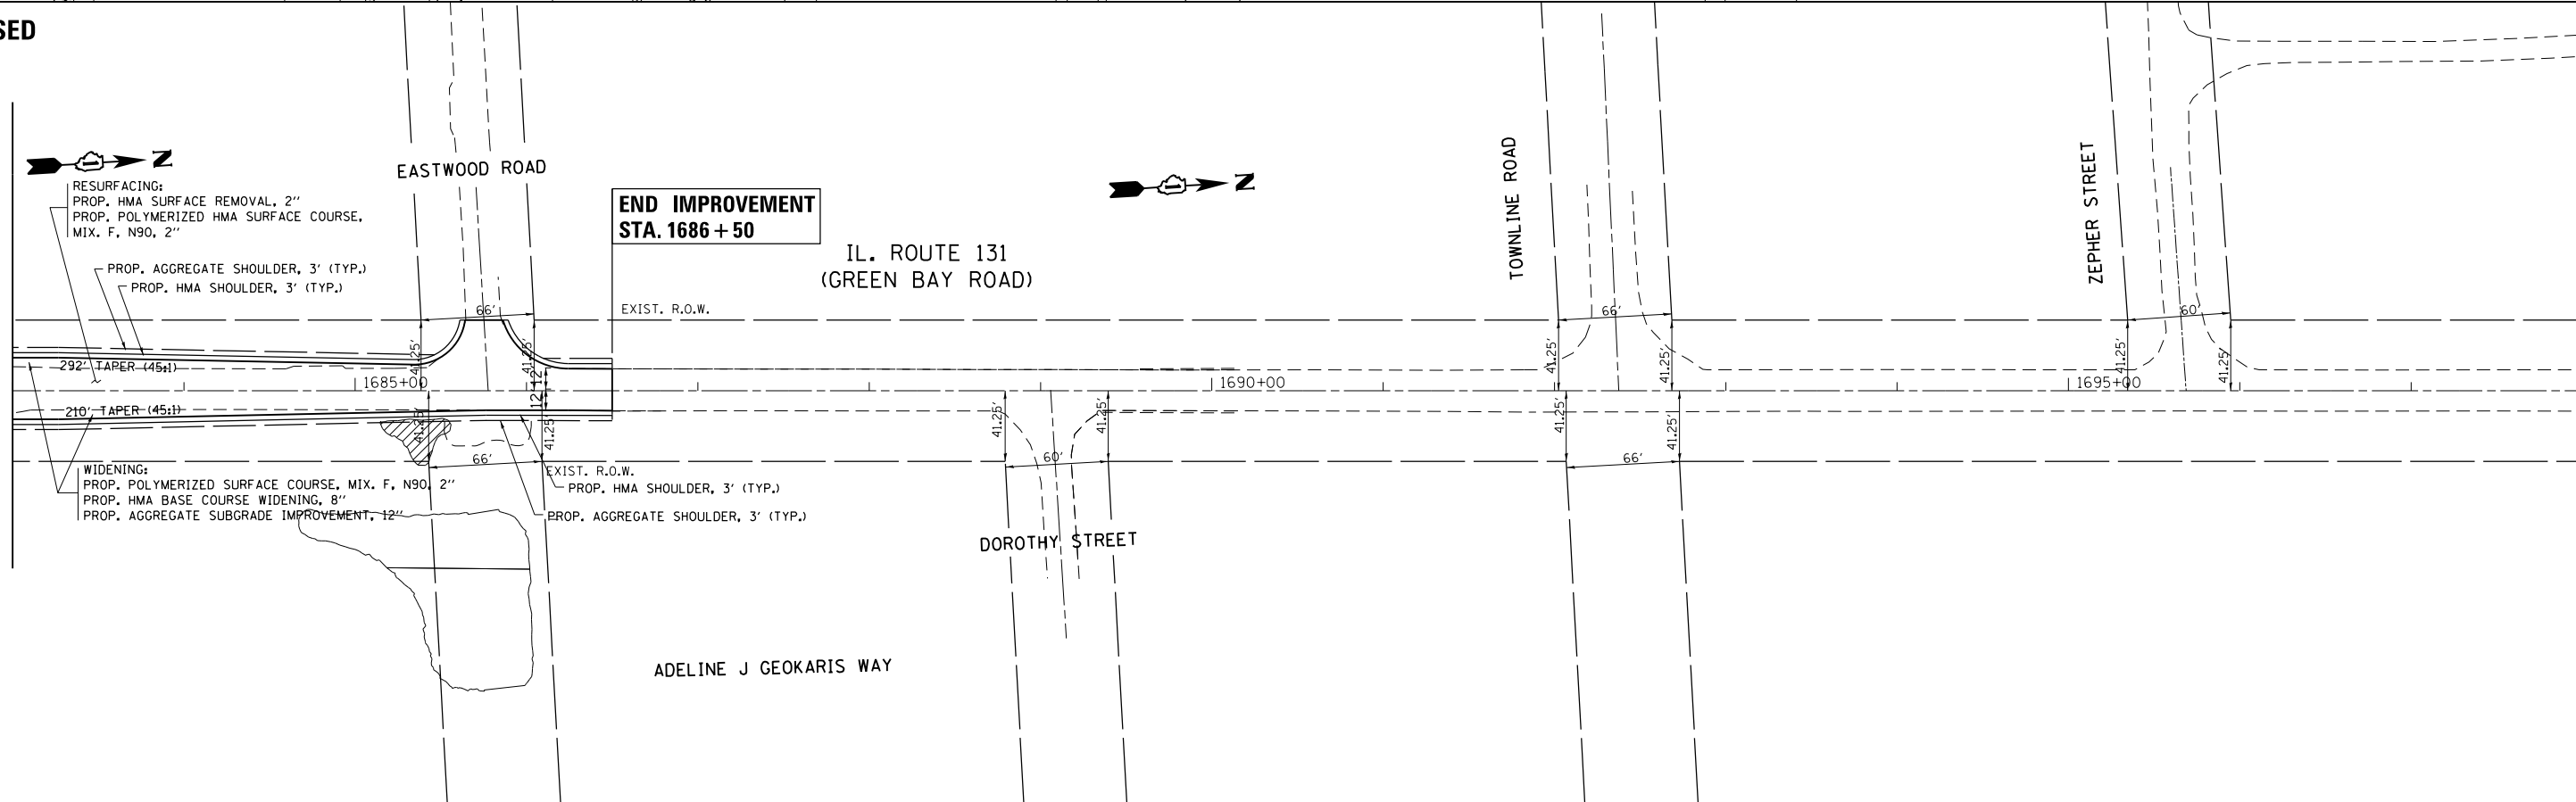

FILE NAME = D:\59311-sh-t-plan.dgn

USER NAME = guillaumejp
 PLOT SCALE = 100.0000' / in.
 PLOT DATE = 4/3/2012

DESIGNED -
 DRAWN -
 CHECKED -
 DATE -

REVISED -
 REVISED -
 REVISED -
 REVISED -

**STATE OF ILLINOIS
 DEPARTMENT OF TRANSPORTATION**

**EXISTING & PROPOSED ROADWAY PLAN
 IL. ROUTE 131 (GREEN BAY ROAD) AT YORKHOUSE ROAD**

SCALE: 1" = 50' SHEET NO. OF SHEETS STA. 1683+00.00 TO STA. 1698+00.00

F.A.U. RTE.	SECTION	COUNTY	TOTAL SHEETS	SHEET NO.
2711	27-N-2	LAKE	53	15
CONTRACT NO. 60P63				
ILLINOIS FED. AID PROJECT				