


FINAL SURVEY NO.	SURVEYED	BY	DATE
NOTE BOOK	PLOTTED		
AREAS CHECKED	TEMPLATE		
	AREAS CHECKED		

ORIGINAL SURVEY NO.	SURVEYED	BY	DATE
NOTE BOOK	PLOTTED		
AREAS CHECKED	TEMPLATE		
	AREAS CHECKED		

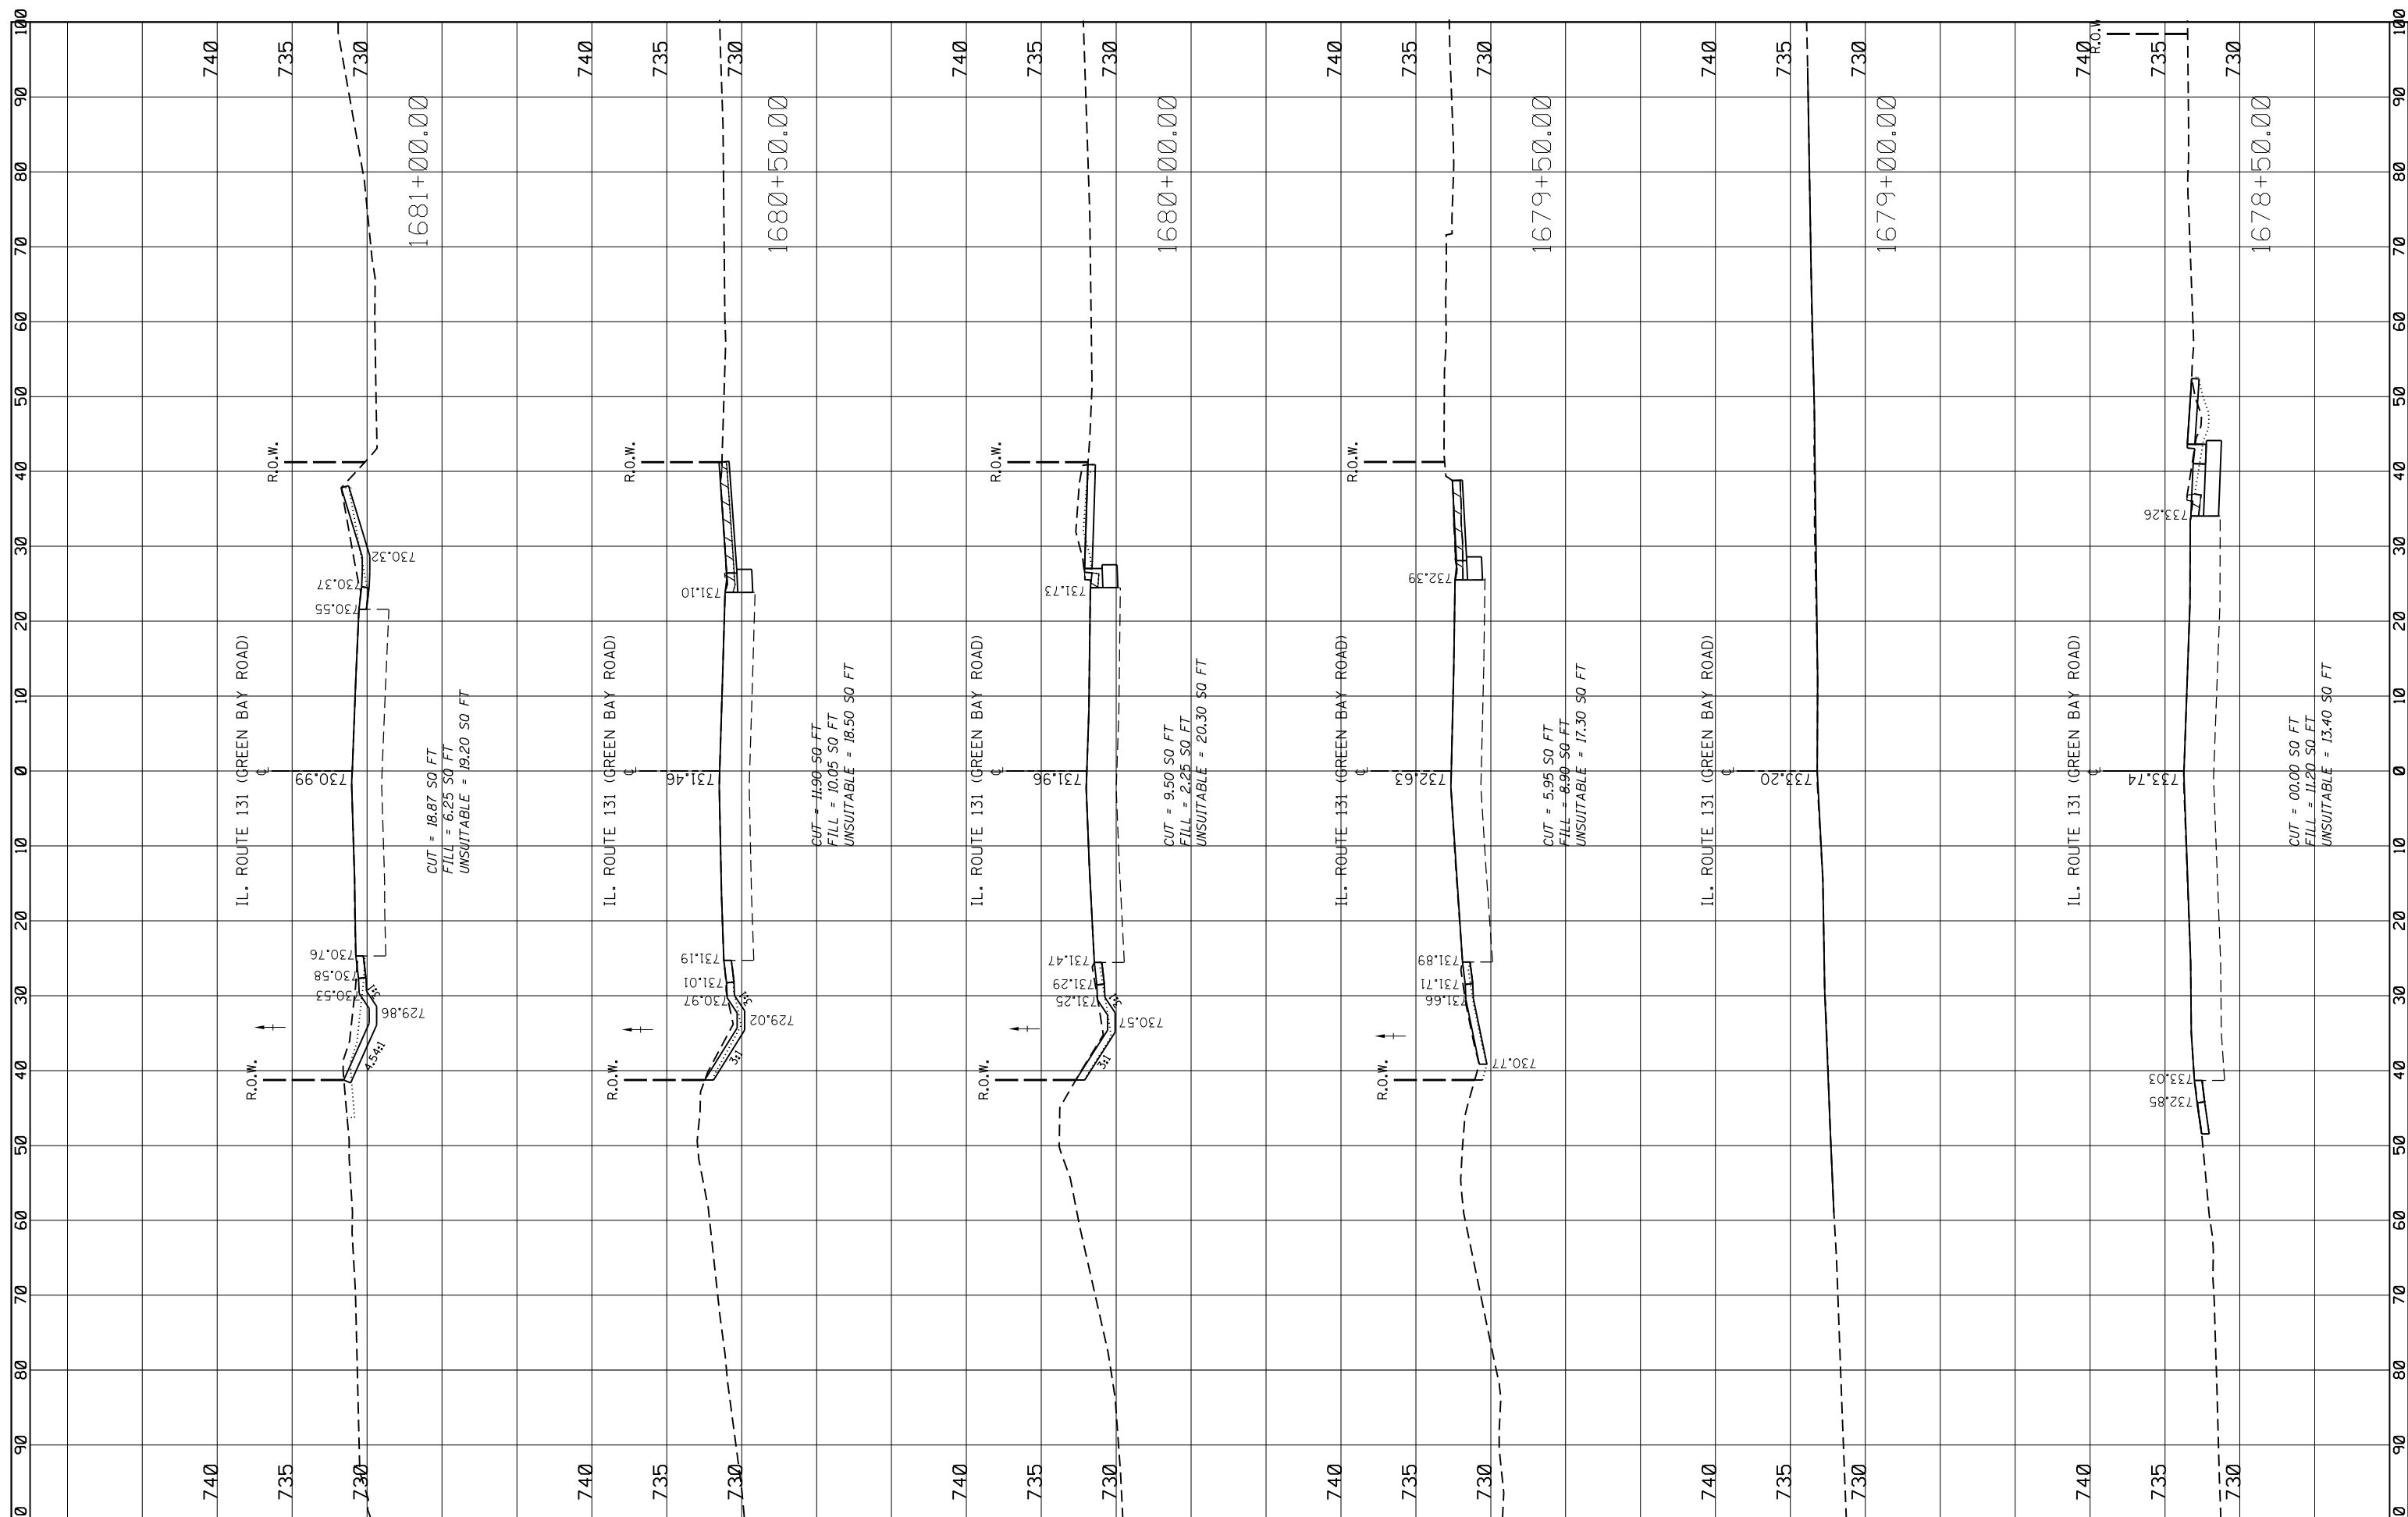

FILE NAME = c:\pwork\pwork\gulloumefp\0301782\0159311-ht-xssht-IL131.dgn

USER NAME = gulloumefp  
 DESIGNED -  
 DRAWN -  
 CHECKED -  
 DATE -

REVISÉ -  
 REVISÉ -  
 REVISÉ -  
 REVISÉ -

REVISÉ -  
 REVISÉ -  
 REVISÉ -  
 REVISÉ -

**STATE OF ILLINOIS  
 DEPARTMENT OF TRANSPORTATION**

EXISTING CROSS SECTIONS  
 IL. RTE. 131 / GREEN BAY RD. AT YORKHOUSE RD.

SCALE: SHEET OF SHEETS STA. 1678+50.00 TO STA. 1681+00.00

F.A.U. RTE. 2711	SECTION 27-N-2	COUNTY Lake	TOTAL SHEETS 53	SHEET NO. 51
CONTRACT NO. 60P63			ILLINOIS FED. AID PROJECT	