


ELEVATION

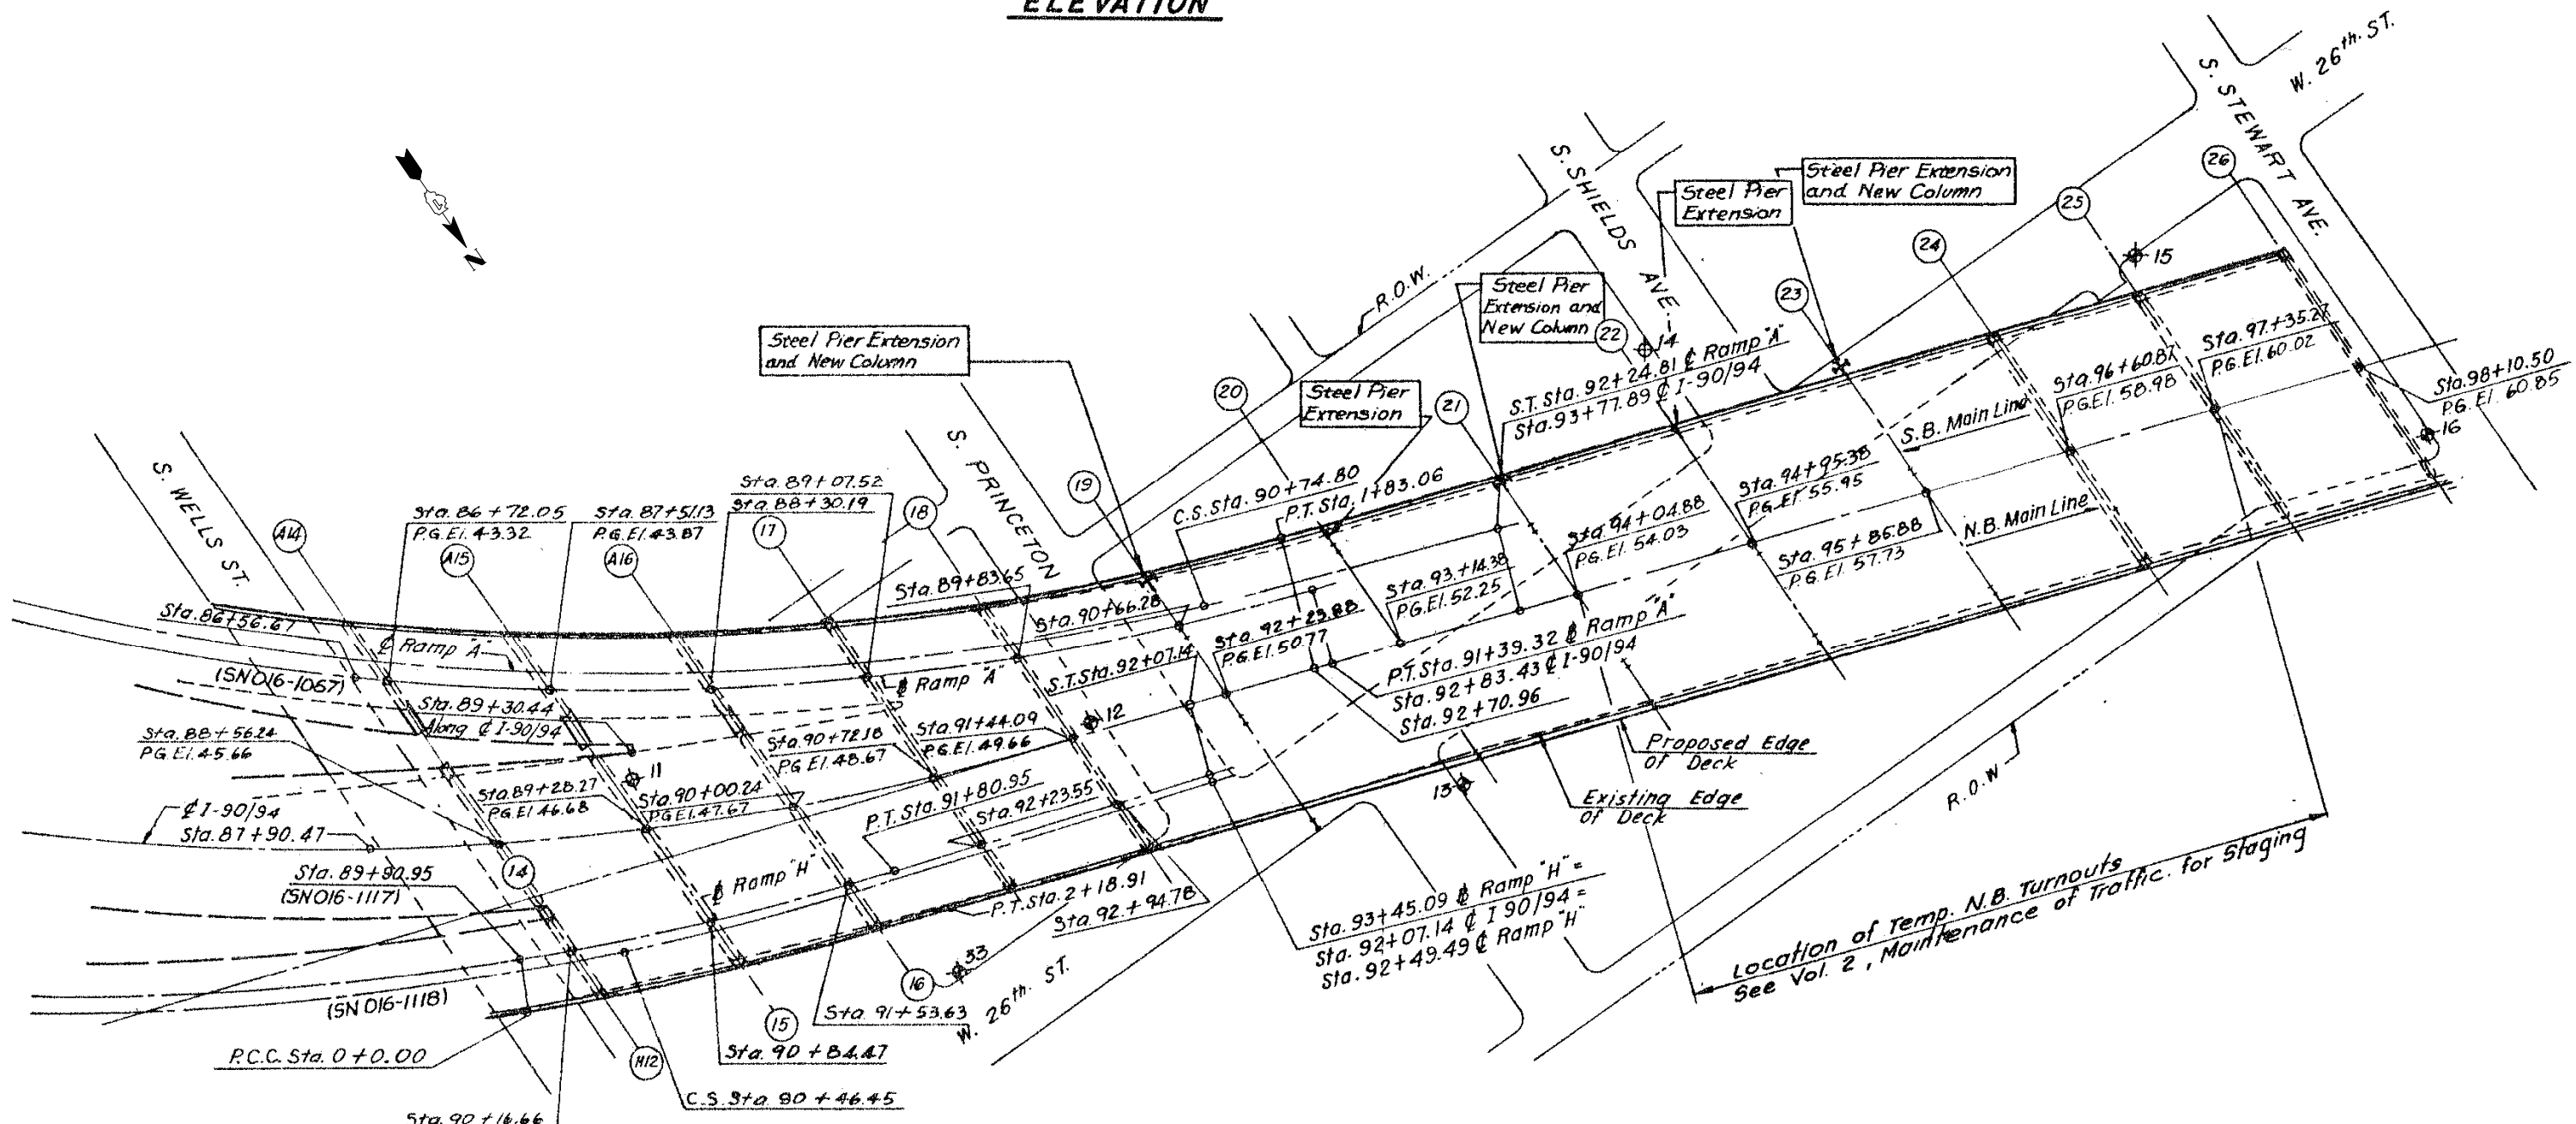

PLAN

FILE NAME =	USER NAME = aread	DESIGNED - AMR	REVISED -	STATE OF ILLINOIS DEPARTMENT OF TRANSPORTATION	GENERAL PLAN AND ELEVATION 2 - LOCATION 2 STRUCTURE NO. 016-1117			F.A.I. R.T.E. = 90/94	SECTION = 2011-057-BP	COUNTY = COOK	TOTAL SHEETS = 98	SHEET NO. = 23
	PLOT SCALE = 2.0000' / IN.	CHECKED - JMH	REVISED -					CONTRACT NO. 60P73				
	PLOT DATE = 3/29/2012	DATE = MARCH, 2012	REVISED -		SCALE: NTS	SHEET NO. 2 OF 39 SHEETS	STA.	TO STA.	ILLINOIS FED. AID PROJECT			