



SECTION "A-A"

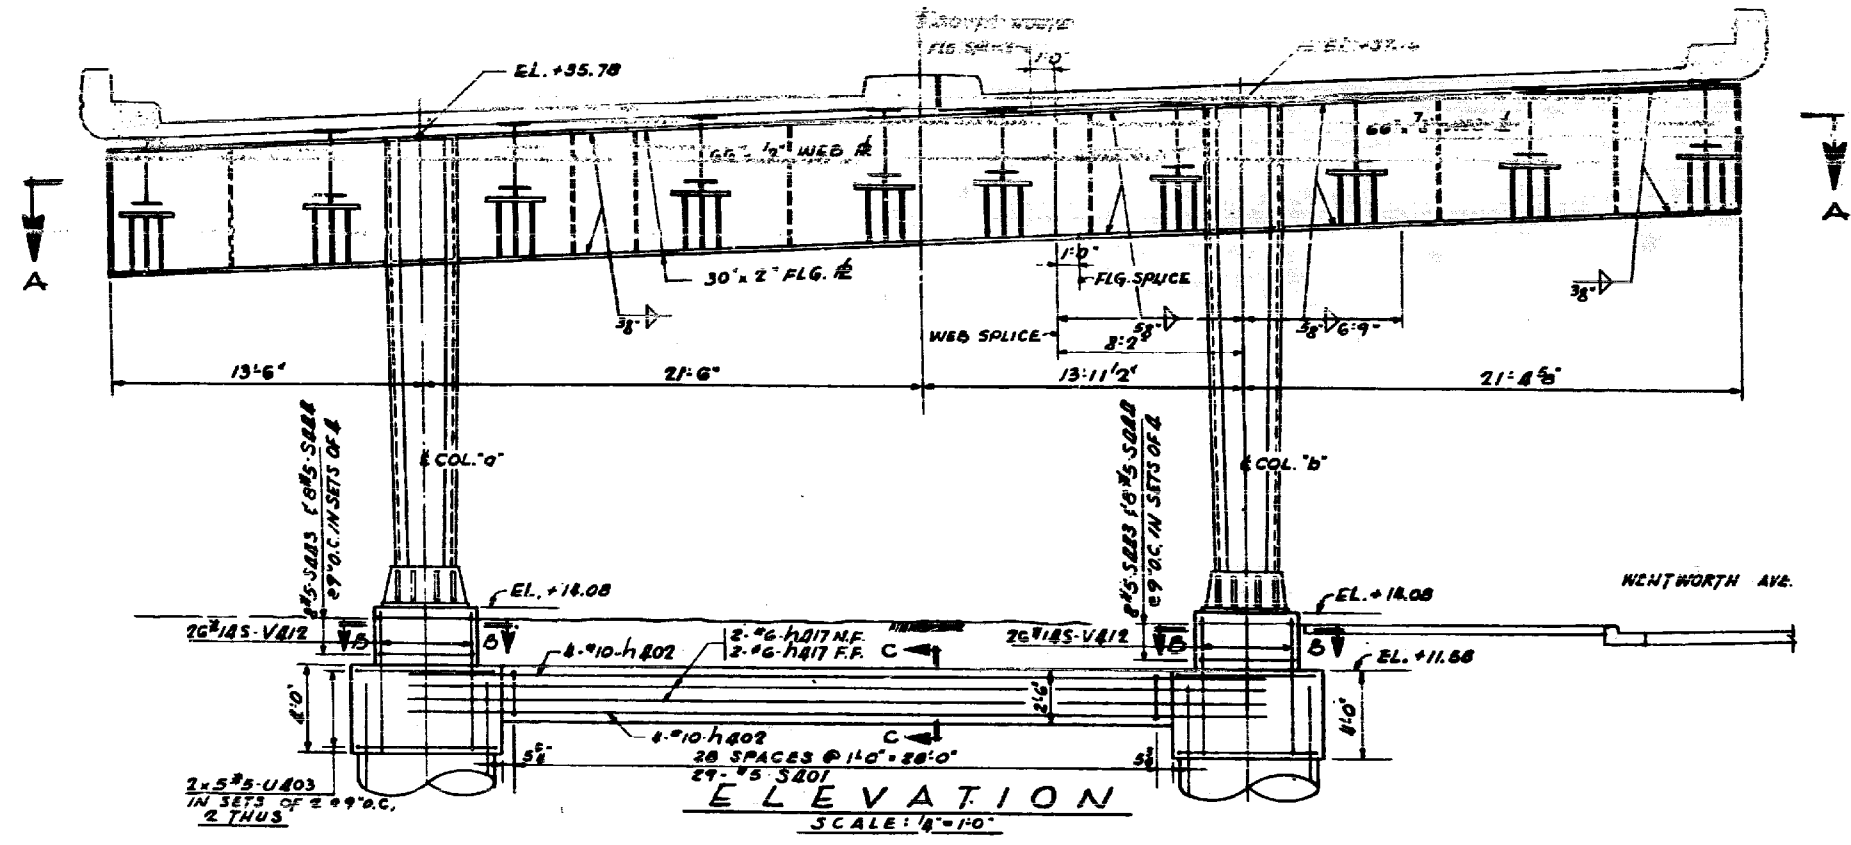

ELEVATION  
SCALE: 1/4" = 1'-0"

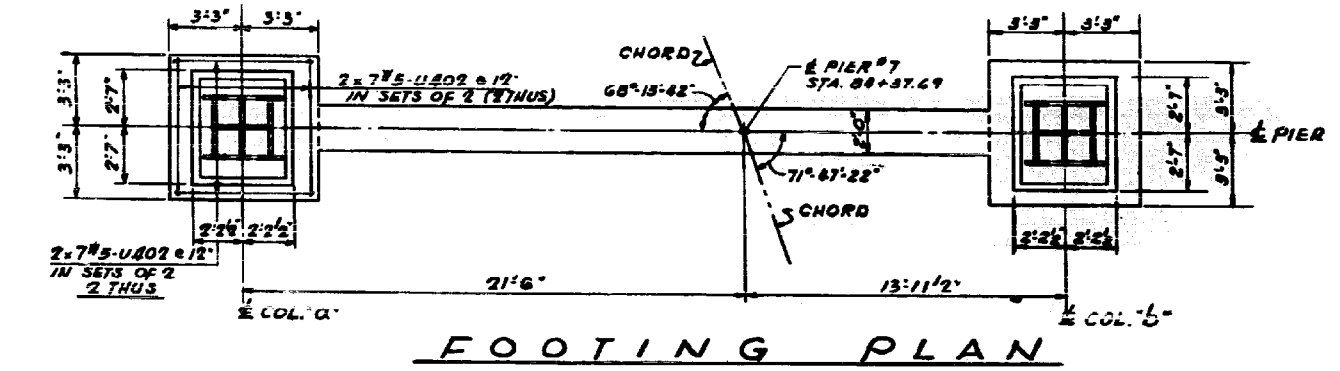

FOOTING PLAN

FILE NAME =  
USER NAME = aread  
PLOT SCALE = 2,0000' / IN.  
PLOT DATE = 3/29/2012

DESIGNED - AMR	REVISED -
DRAWN - AMR	REVISED -
CHECKED - JMH	REVISED -
DATE - MARCH, 2012	REVISED -

STATE OF ILLINOIS  
DEPARTMENT OF TRANSPORTATION

PIER 7 - LOCATION 2  
STRUCTURE NO. 016-1117

SCALE: NTS SHEET NO. 17 OF 39 SHEETS STA. TO STA.

F.A.I. RTE. 90/94	SECTION 2011-057-BP	COUNTY COOK	TOTAL SHEETS 98	SHEET NO. 38
CONTRACT NO. 60P73			ILLINOIS FED. AID PROJECT	