


SECTION A-A

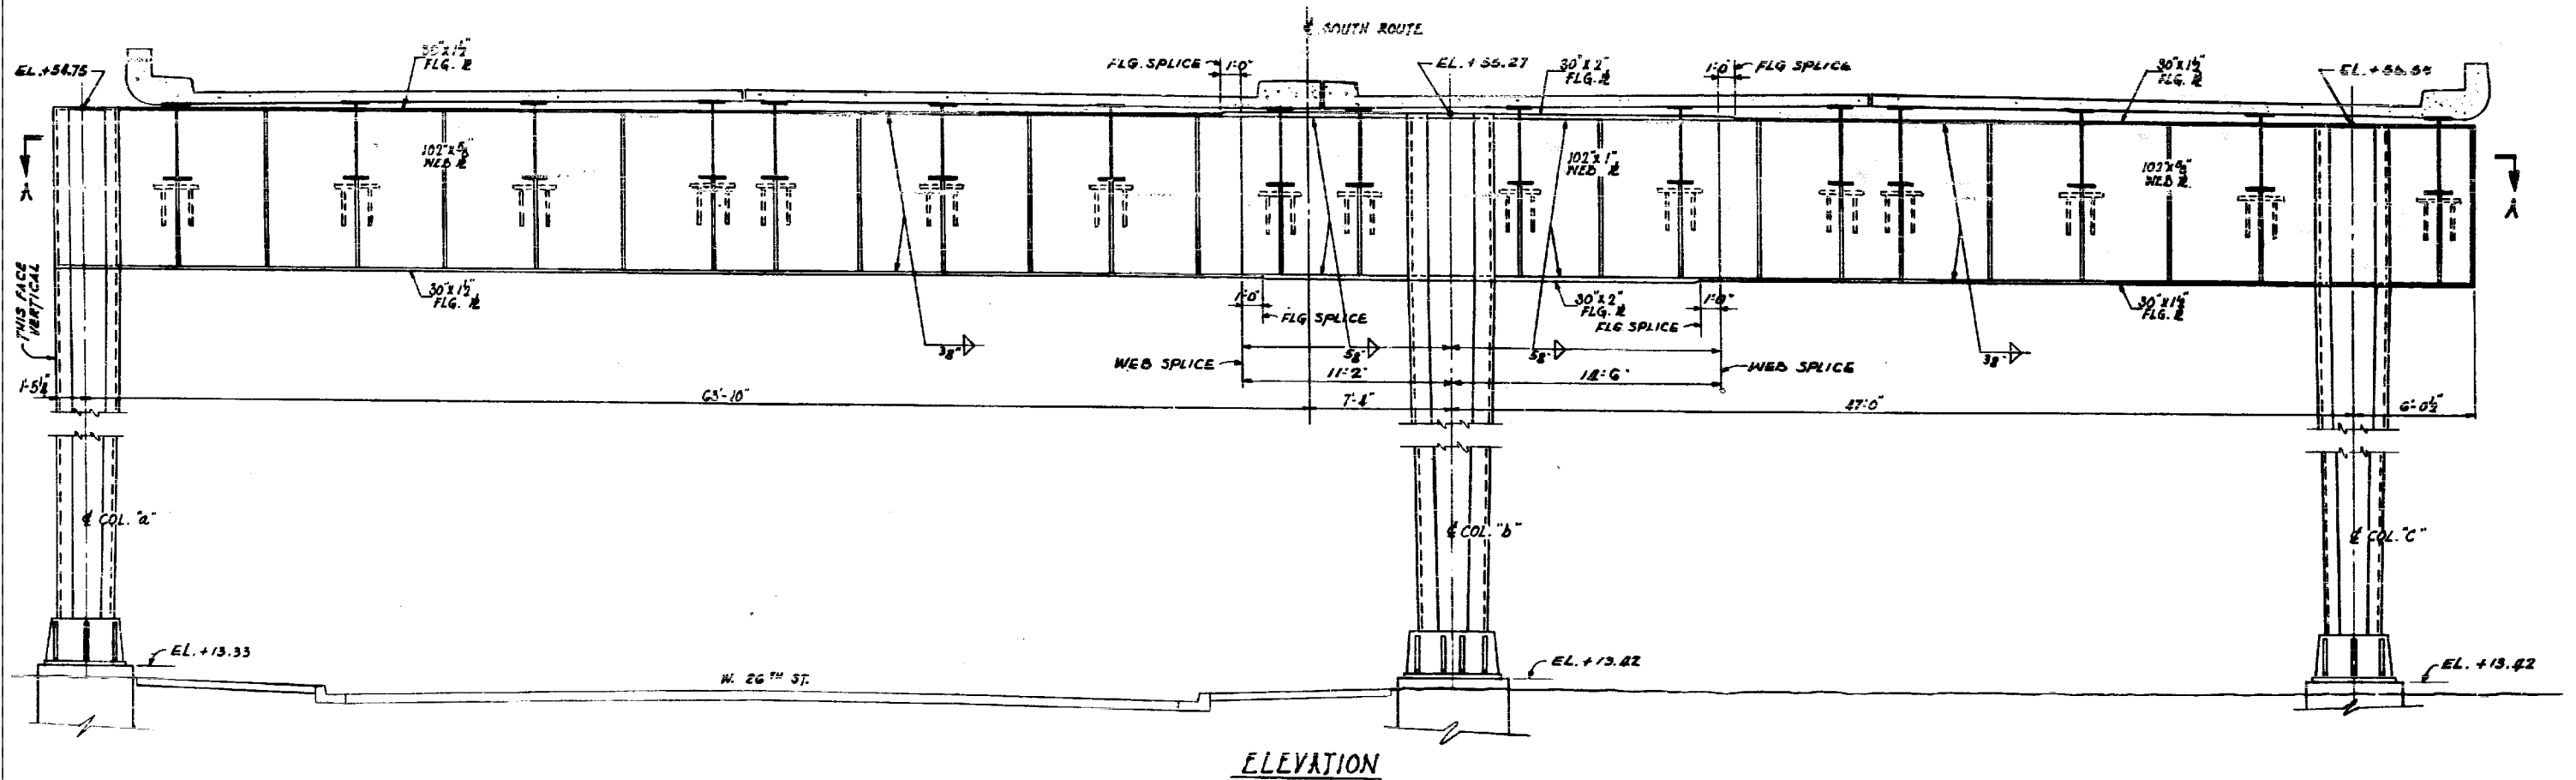

ELEVATION

FILE NAME =	USER NAME = aread	DESIGNED - AMR	REVISED -	STATE OF ILLINOIS DEPARTMENT OF TRANSPORTATION	PIER 22 - LOCATION 2 STRUCTURE NO. 016-1117		F.A.I. RTE. 90/94	SECTION 2011-057-BP	COUNTY COOK	TOTAL SHEETS 98	SHEET NO. 42
	PLOT SCALE = 2,0000' / IN.	CHECKED - JMH	REVISED -				CONTRACT NO. 60P73				
	PLOT DATE = 3/29/2012	DATE - MARCH, 2012	REVISED -				ILLINOIS FED. AID PROJECT				
	SCALE: NTS	SHEET NO. 21 OF 39 SHEETS	STA.				TO STA.				