


SECTION A - A

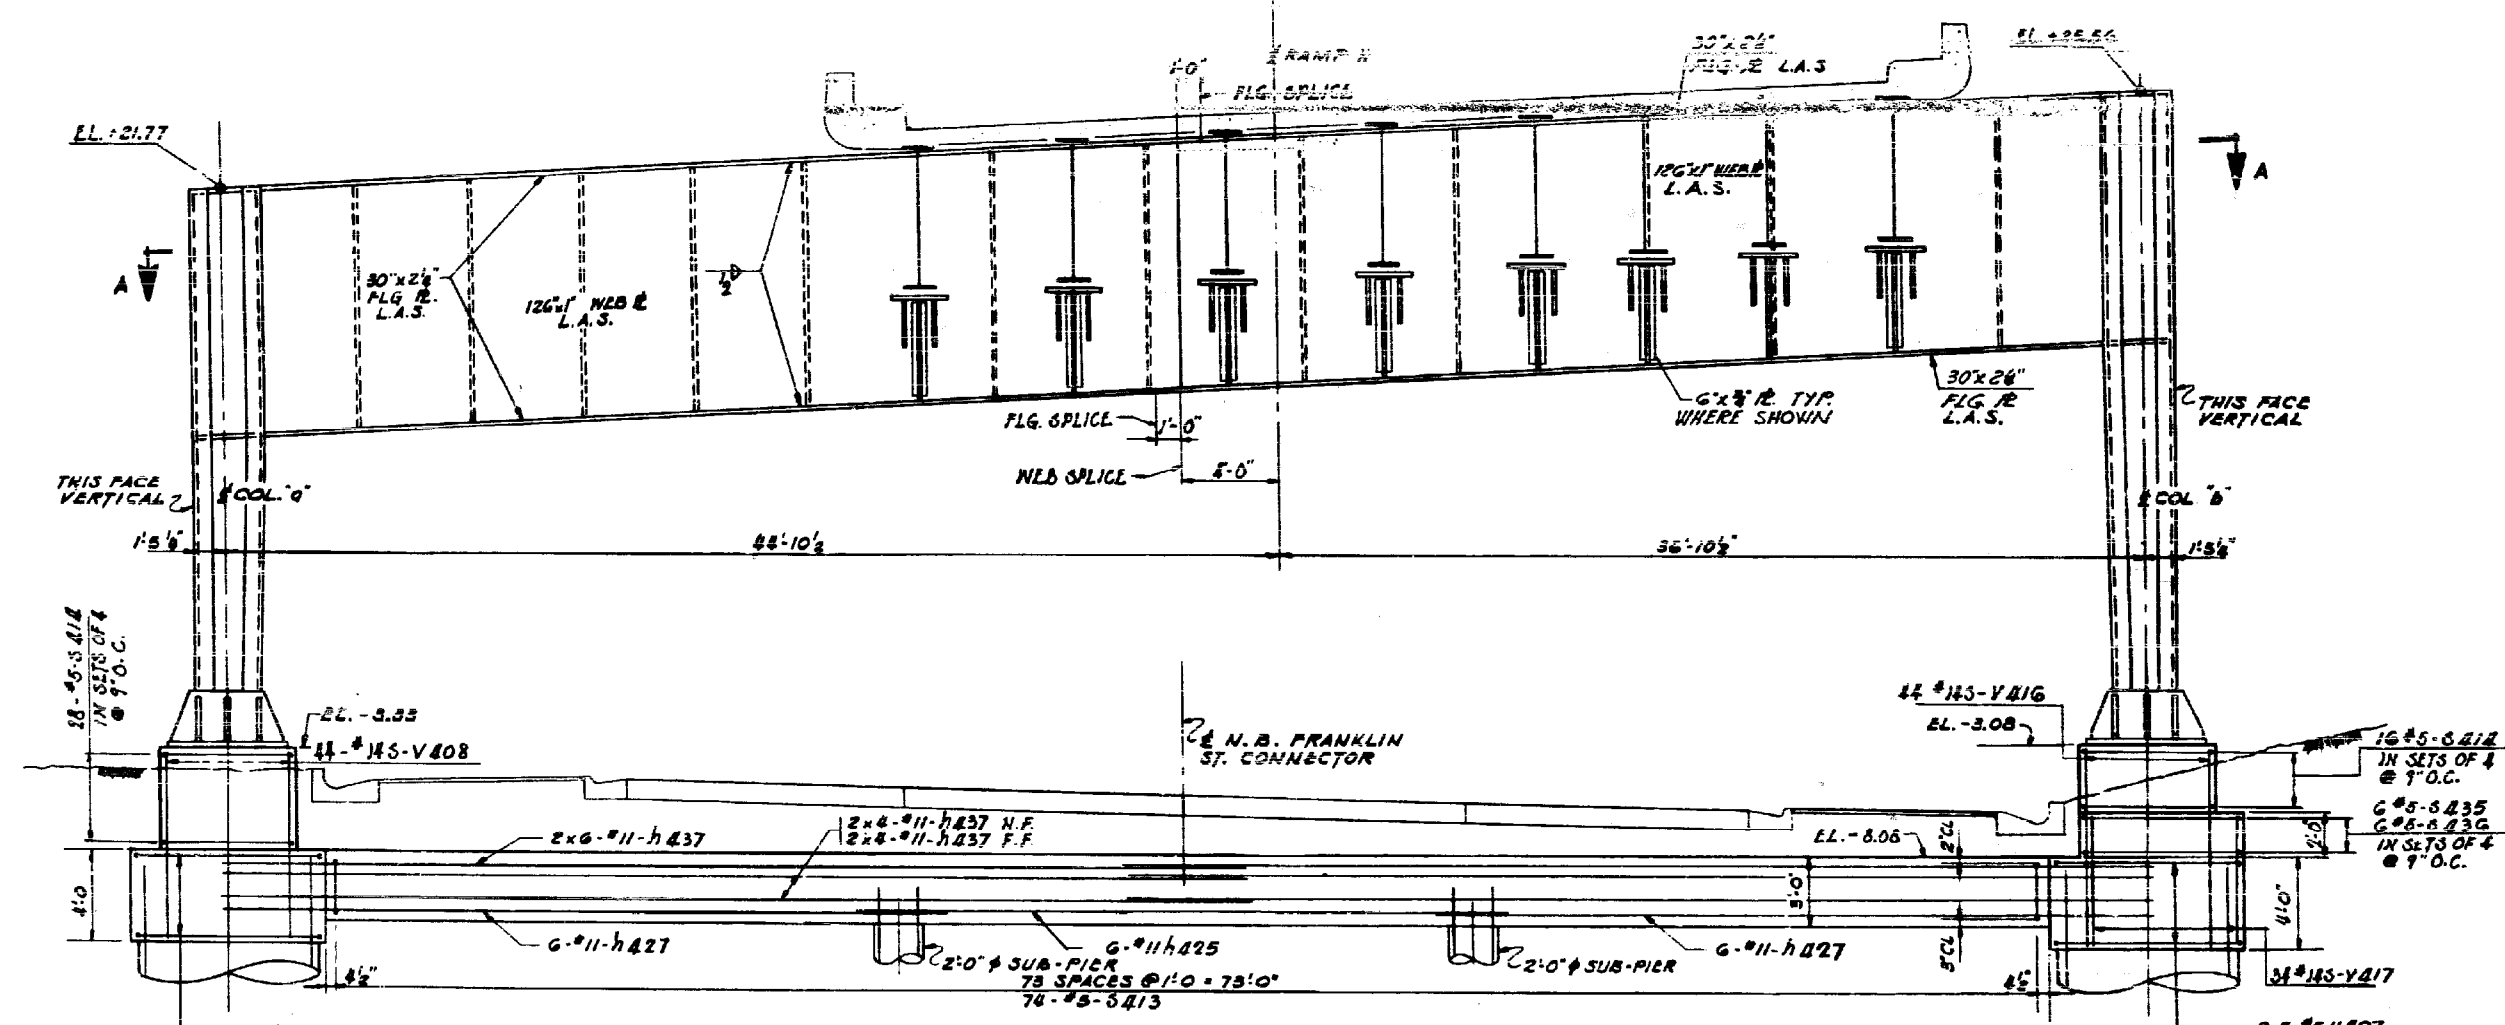

ELEVATION

FILE NAME = USER NAME = aread PLOT SCALE = 2.0000 "/ IN. PLOT DATE = 3/29/2012	DESIGNED - AMR DRAWN - AMR CHECKED - JMH DATE - MARCH, 2012	REVISED - REVISED - REVISED - REVISED -	<b>STATE OF ILLINOIS DEPARTMENT OF TRANSPORTATION</b>	<b>PIER H2 - LOCATION 3 STRUCTURE NO. 016-1118</b>			F.A.I. RTE. 90/94 SECTION 2011-057-BP COUNTY COOK TOTAL SHEETS 98 SHEET NO. 68	
				SCALE: NTS SHEET NO. 8 OF 21 SHEETS STA. TO STA.	CONTRACT NO. 60P73 ILLINOIS FED. AID PROJECT			