




SECTION A-A

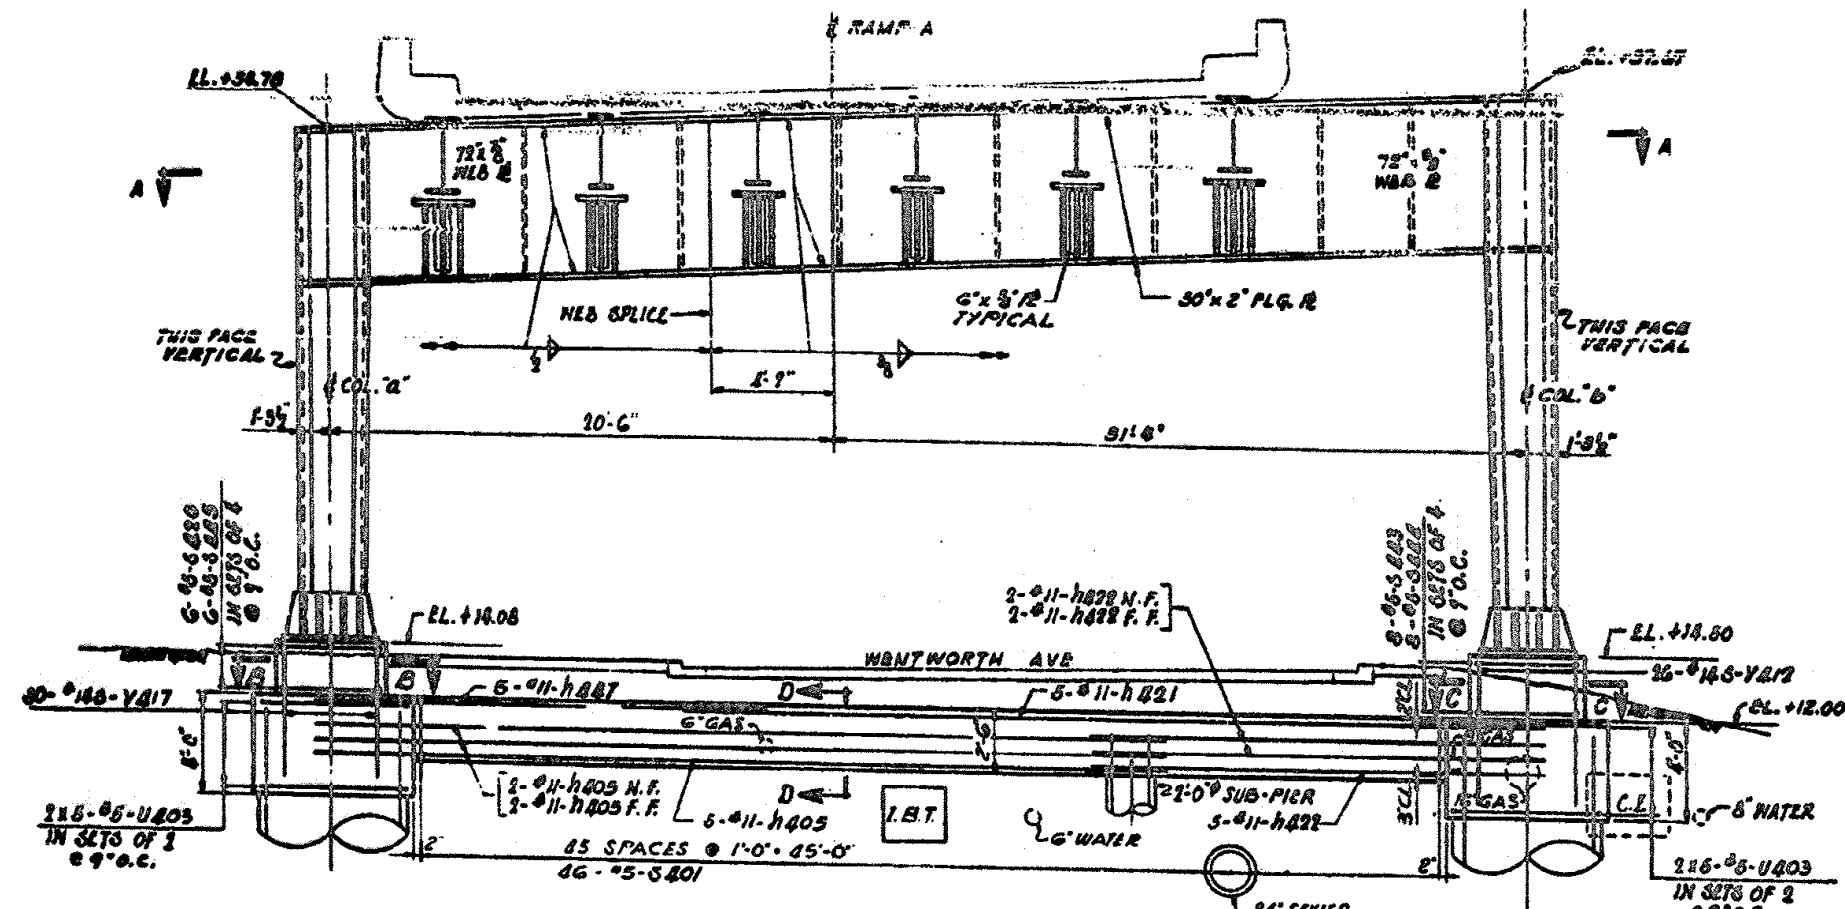


ELEVATION

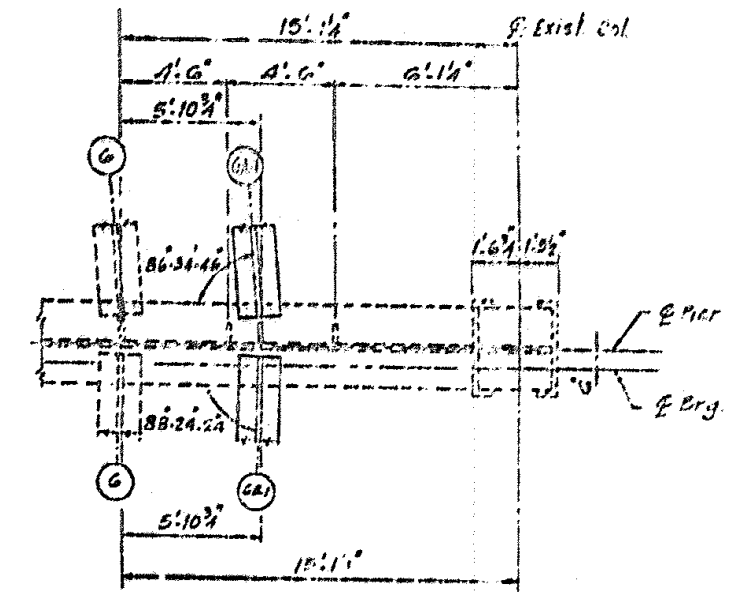

SECTION A-1

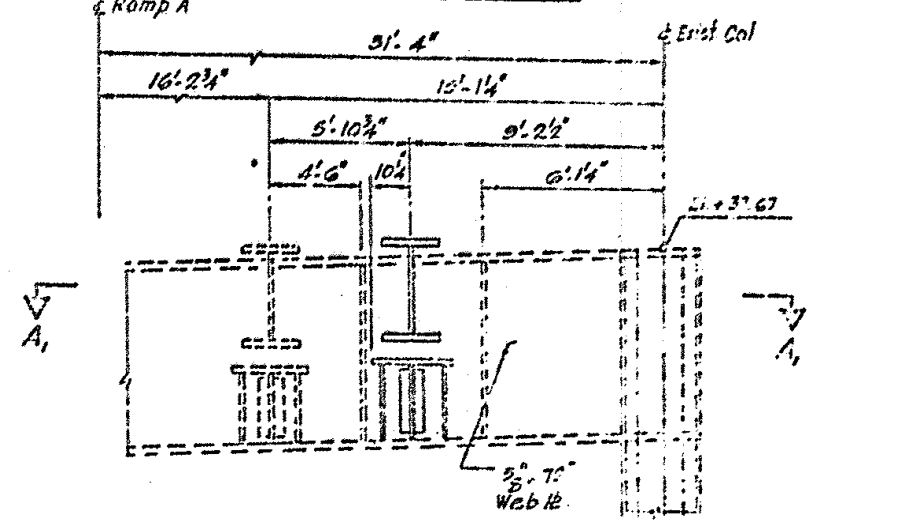

ELEVATION
PIER - A5
(Looking Upstation)

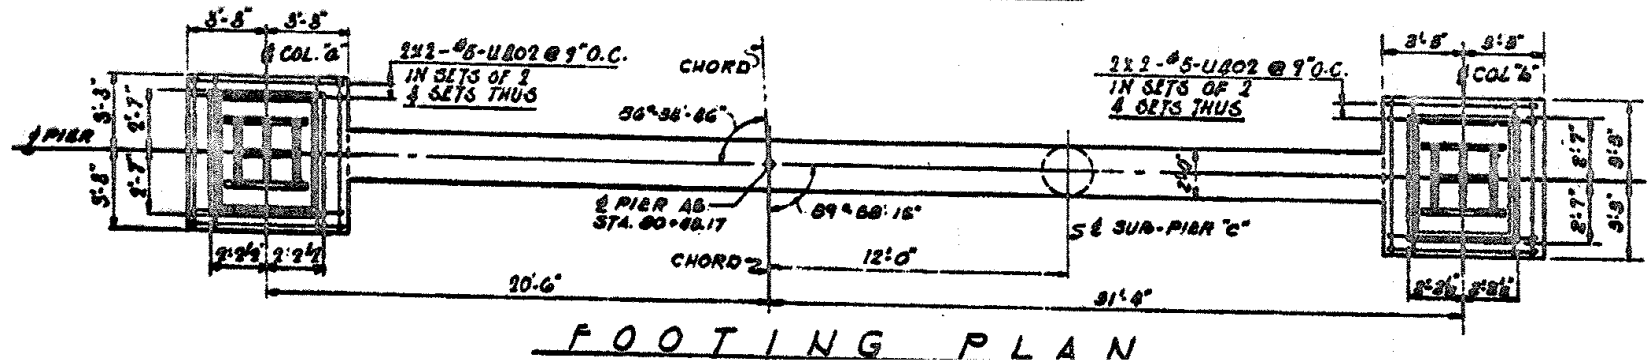

FOOTING PLAN

FILE NAME =	USER NAME = aread	DESIGNED - AMR	REVISED -	STATE OF ILLINOIS DEPARTMENT OF TRANSPORTATION	PIER A5 - LOCATION 4 STRUCTURE NO. 016-1067			F.A.I. RTE. 90/94	SECTION 2011-057-BP	COUNTY COOK	TOTAL SHEETS 98	SHEET NO. 88
	PLOT SCALE = 2.0000' / IN.	CHECKED - JMH	REVISED -		SCALE: NTS	SHEET NO. 7 OF 12 SHEETS	STA. TO STA.	CONTRACT NO. 60P73				
PLOT DATE = 3/29/2012	DATE - MARCH, 2012	REVISED -					ILLINOIS FED. AID PROJECT					