



TEMPORARY PHASE DESIGNATION DIAGRAM

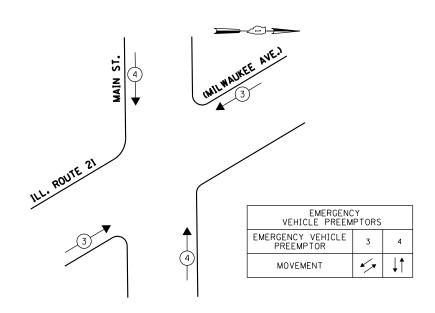

TEMPORARY EMERGENCY VEHICLE PREEMPTION SEQUENCE

TRA ELECTF	TOTAL								
TYPE	NO LAMPS :	WATTAGE INCAND. LED		%OPERATION	WATTAGE				
SIGNAL (RED)	12	135	17	0.50	102				
(YELLOW)	12	135	25	0.25	75				
(GREEN)	12	135	15	0.25	45				
ARROW	16	135	12	0.10	19.2				
PED. SIGNAL	8	90	25	1.00	200				
CONTROLLER	1	100	100	1.00	100.0				
ILLUM. SIGN				0.05	-				
VIDEO SYSTEM	1	150		1.00	150.0				
FLASHER				0.50					
ENERGY COSTS	691.2								
ILLINOIS DEPARTMENT OF TRANSPORTATION 201 WEST CENTER COURT SCHAUMBURG, ILLINOIS 60196-1096									
ENERGY SUPPLY CONTACT: MAUREEN RAY PHONE: (847) 816-5492									
COMPANY: COMMONWEALTH EDISON									

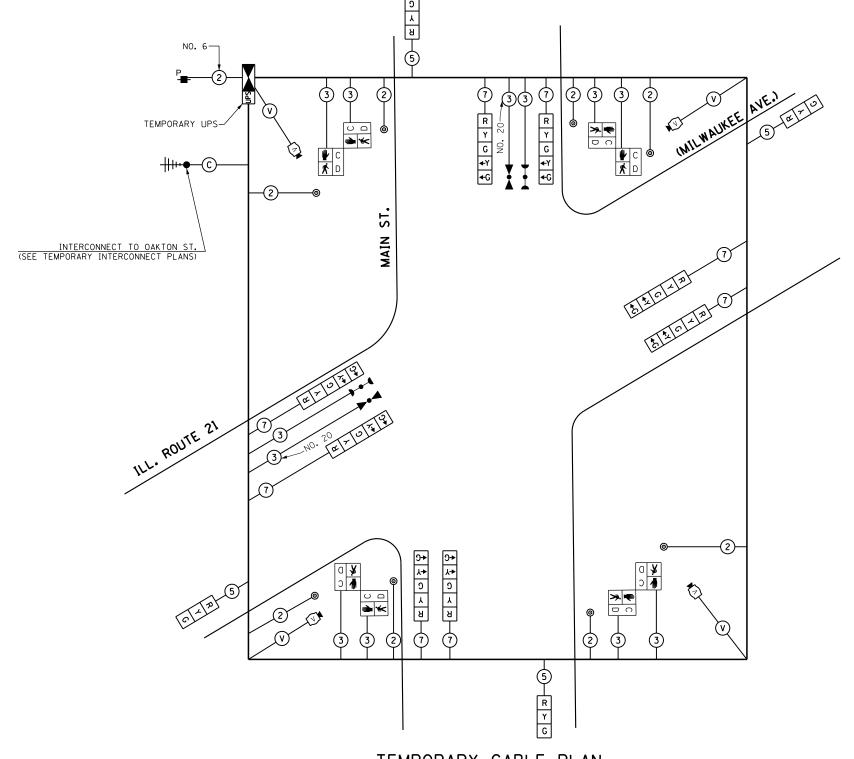

TEMPORARY CABLE PLAN

(NOT TO SCALE)

STAGE: PRE-STAGE

THE TRAFFIC SIGNAL CONTROL EQUIPMENT FOR THIS PROJECT SHALL BE "EAGLE" TO MATCH THE EXISTING ADJACENT SYSTEM.

FILE NAME =	USER NAME = _GAI_	DESIGNED -	MA, PKG	REVISED -			CABLE PLAN, TEMPORARY PHASE DESIGNATION DIAGRAM,	F.A.U. RTF.	SECTION	COUNTY TOTAL SHEET SHEETS NO.
\$FILEL\$		DRAWN -	EA, SM, MG	REVISED -	STATE OF ILLINOIS	AND TEMPORARY EMERGENCY VEHICLE PREEMPTION SEQUENCE			2011-210-TS	COOK 089 037
	PLOT SCALE = \$SCALE\$	CHECKED -	PKG	REVISED -	DEPARTMENT OF TRANSPORTATION		ILL ROUTE 21 (MILWAUKEE AVE.) AT MAIN ST.		FINAL	CONTRACT NO. 60R44
	PLOT DATE = 3/21/2012	DATE -	03/21/2012	REVISED -		SCALE: N.T.S	SHEET NO. OF SHEETS STA. TO STA.	FED. ROAD	DIST. NO ILLINOIS FED.	AID PROJECT