

INTERCONNECT TO
ILL. ROUTE 21 (MILWAUKEE AVE.)
OAKTON ST. AT

OAKTON ST.

ILL. ROUTE 43
(OAKTON ST.)

MATCH LINE STA. 526+50

ILL. ROUTE 43
(HARLEM AVE.)


MATCH LINE STA. 8+15

THE TRAFFIC SIGNAL CONTROL
EQUIPMENT FOR THIS PROJECT
SHALL BE "EAGLE" TO MATCH
THE EXISTING ADJACENT SYSTEM.

NOTE 1: THE EXISTING HANDHOLE SHALL BE REMOVED IN A MANNER THAT WILL NOT DAMAGE THE EXISTING INTERCONNECT CONDUIT CROSSING OAKTON STREET. THIS CONDUIT WILL REMAIN IN-PLACE FOR FUTURE USE. A NEW HANDHOLE SHALL BE BUILT IN-PLACE OF THE REMOVED EXISTING HANDHOLE AS SHOWN HERE.

NOTE 2: THE GENERAL CONTRACTOR IS REQUIRED TO HIRE AN ENVIRONMENTAL FIRM WITH AT LEAST FIVE (5) DOCUMENTED LEAKING UNDERGROUND STORAGE TANK CLEANUPS OR THAT IS PRE-QUALIFIED IN HAZARDOUS WASTE BY THE DEPARTMENT TO REMEDIATE THE SOIL CONTAMINATION AND MONITOR FOR WORKER PROTECTION.

Restoration of Work Area. Restoration of the traffic signal work area shall be included in the related pay items such as foundation, conduit, handhole, trench and backfill, underground raceways, etc. All roadway surfaces such as shoulders, medians, sidewalks, pavement, etc. shall be replaced in kind. All damage to mowed lawns shall be replaced with an approved sod, and all damage to unmowed fields shall be seeded. All brick pavers disturbed in the work area shall be restored to their original configuration as directed by the Engineer. All damaged brick pavers shall be replaced with a comparable material approved by the Engineer. Restoration of the work area shall be included in the contract without any extra compensation allowed to the Contractor.

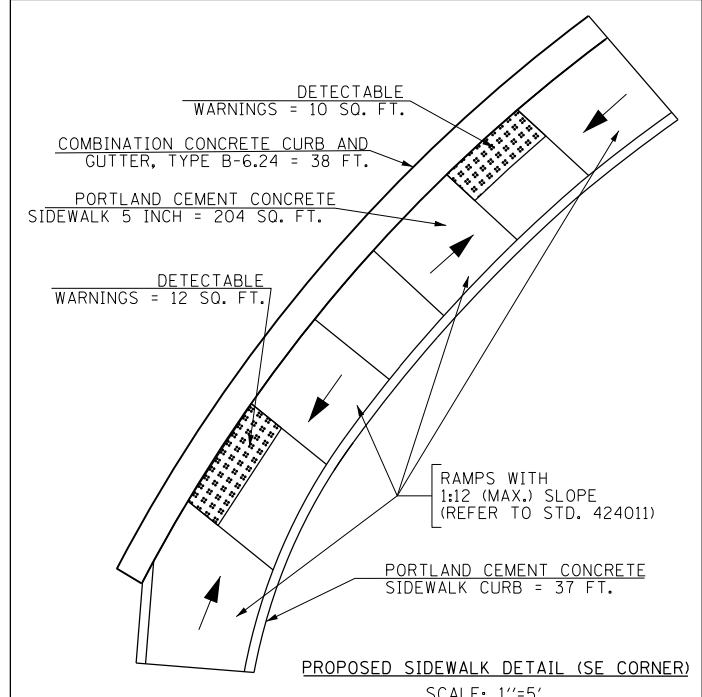

FILE NAME =	USER NAME = *USER*	DESIGNED - MA, PKG	REVISED -	STATE OF ILLINOIS DEPARTMENT OF TRANSPORTATION	TRAFFIC SIGNAL INSTALLATION PLAN ILL. ROUTE 43 (HARLEM AVE.) AT OAKTON ST. (SHEET 1 OF 2)			F.A.P. RTE.	SECTION	COUNTY	TOTAL SHEETS	SHEET NO.		
*FILE#		DRAWN - EA, SM, MG	REVISED -		SCALE: 1"=20'	SHEET NO.	OF SHEETS	STA.	TO STA.	348	2011-210-TS	COOK	089	044
		CHECKED - PKG	REVISED -								FINAL			
		DATE - 03/21/2012	REVISED -											
										CONTRACT NO. 60R44				
										FED. ROAD DIST. NO. - ILLINOIS FED. AID PROJECT				