


FINAL

FED. ROAD DIST. NO. 1 | ILLINOIS | FED. AID PROJECT

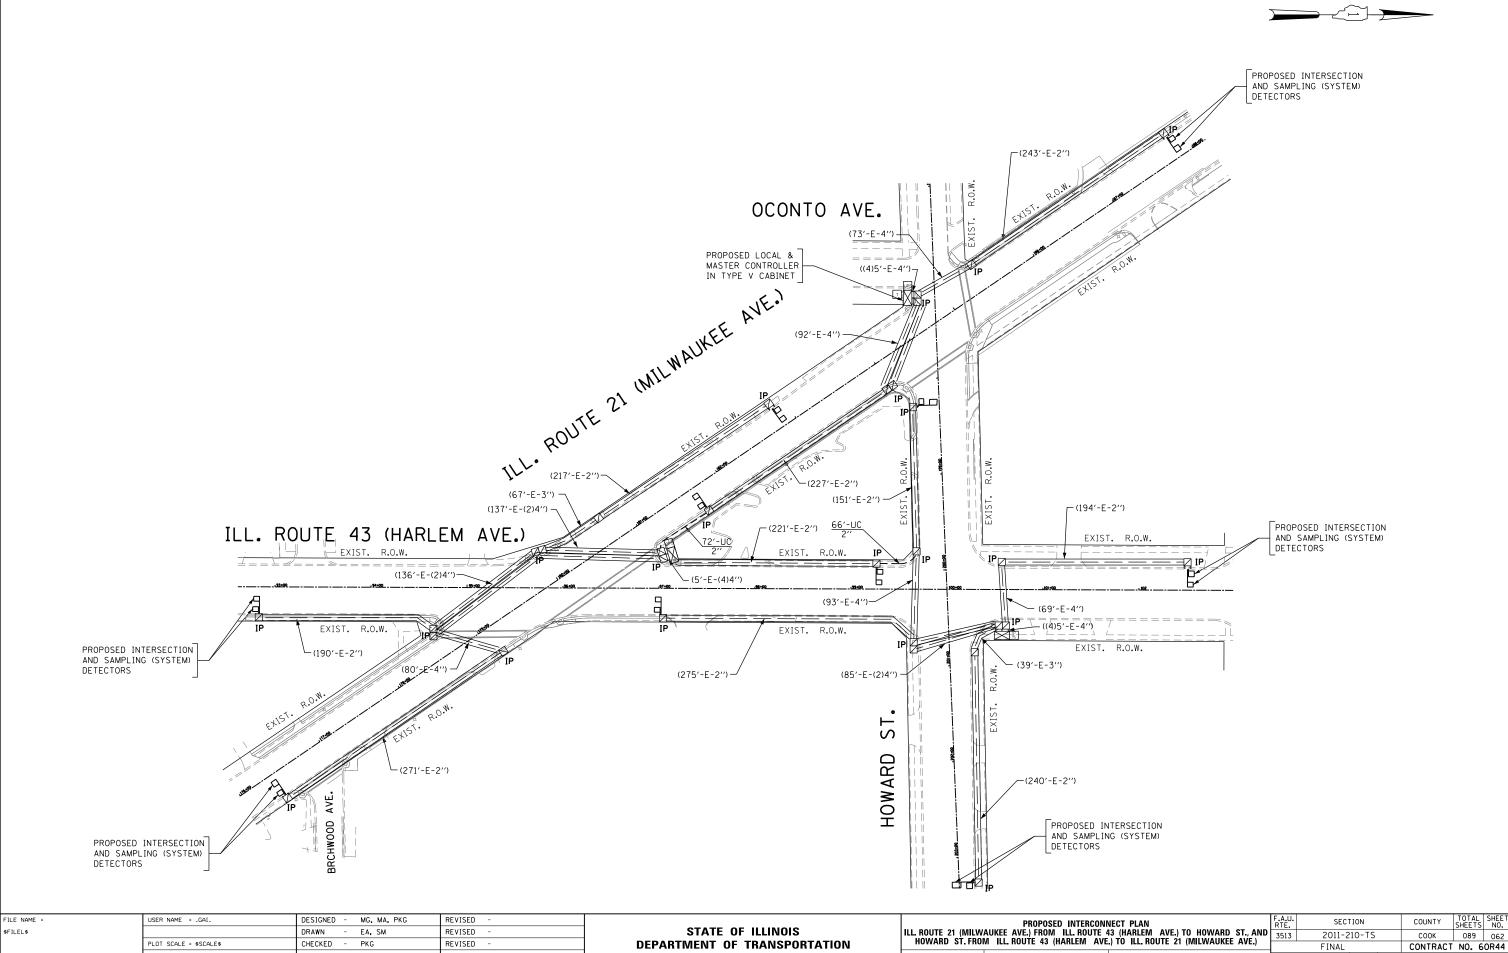

**DEPARTMENT OF TRANSPORTATION** 

SCALE: 1"=50" SHEET NO. OF SHEETS STA.

PLOT SCALE = \$SCALE\$

PLOT DATE = 3/21/2012

CHECKED

DATE

PKG

03/21/2012

REVISED

REVISED