


**LEGEND**

- BARREL WITH STEADY BURNING LIGHT
- ⊥ TYPE III BARRICADE WITH 2 STEADY BURNING LIGHTS EACH
- SIGN PANEL
- DIRECTION OF DETOUR TRAFFIC
- ↓ ARROW BOARD
- ▨ CLOSED PORTION OF ROAD

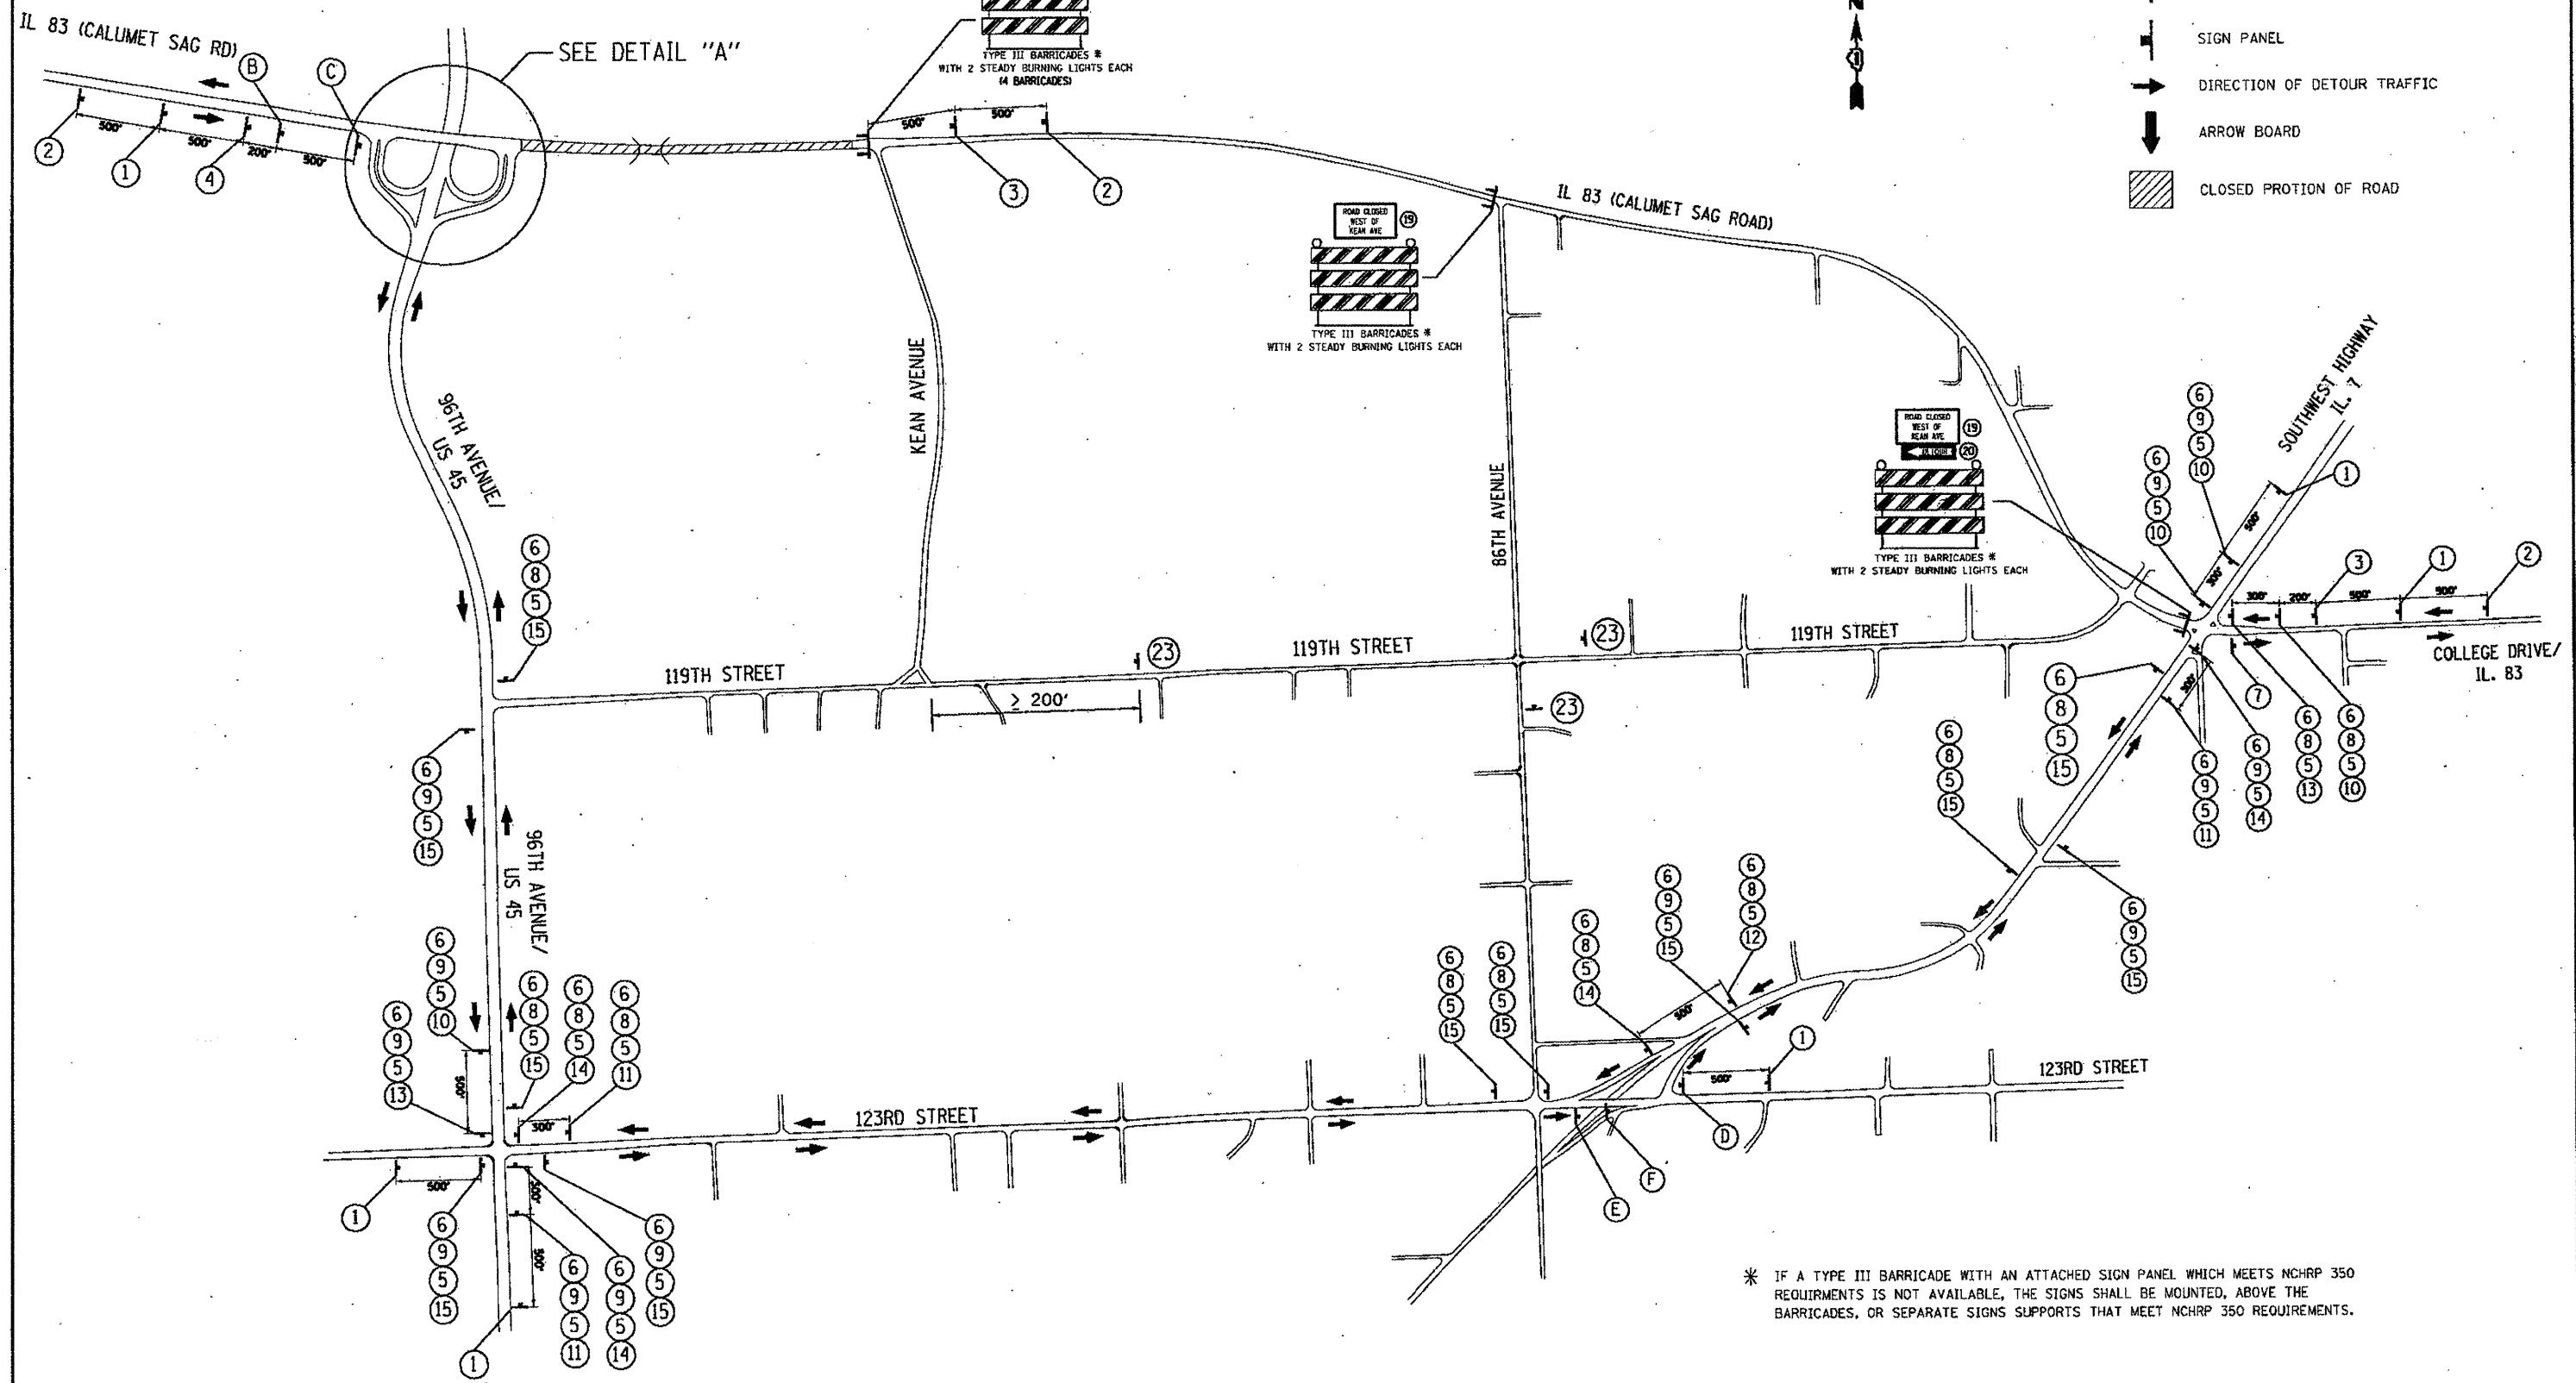

\* IF A TYPE III BARRICADE WITH AN ATTACHED SIGN PANEL WHICH MEETS NCHRP 350 REQUIREMENTS IS NOT AVAILABLE, THE SIGNS SHALL BE MOUNTED, ABOVE THE BARRICADES, OR SEPARATE SIGNS SUPPORTS THAT MEET NCHRP 350 REQUIREMENTS.

FILE NAME =	USER NAME = galbarj	DESIGNED -	REVISED -	<b>STATE OF ILLINOIS DEPARTMENT OF TRANSPORTATION</b>	<b>ILLINOIS ROUTE 83 OVER MILL CREEK TRAFFIC DETOUR PLAN</b>		F.A.P. RTE. 344	SECTION 102Y-A-B	COUNTY COOK	TOTAL SHEETS 31	SHEET NO. 8	
PLOT SCALE = 100.0000' / 1" =		DRAWN -	REVISED -		SCALE:	SHEET NO. 1 OF 2 SHEETS	STA. TO STA.	CONTRACT NO. 62339				
PLOT DATE = 3/22/2012		CHECKED -	REVISED -		ILLINOIS FED. AID PROJECT							
		DATE -	REVISED -									