


FINAL SURVEY	BY	DATE
SURVEYED		
PLOTTED		
NOTE BOOK		
NO.		

ORIGINAL SURVEY	BY	DATE
SURVEYED		
PLOTTED		
NOTE BOOK		
NO.		

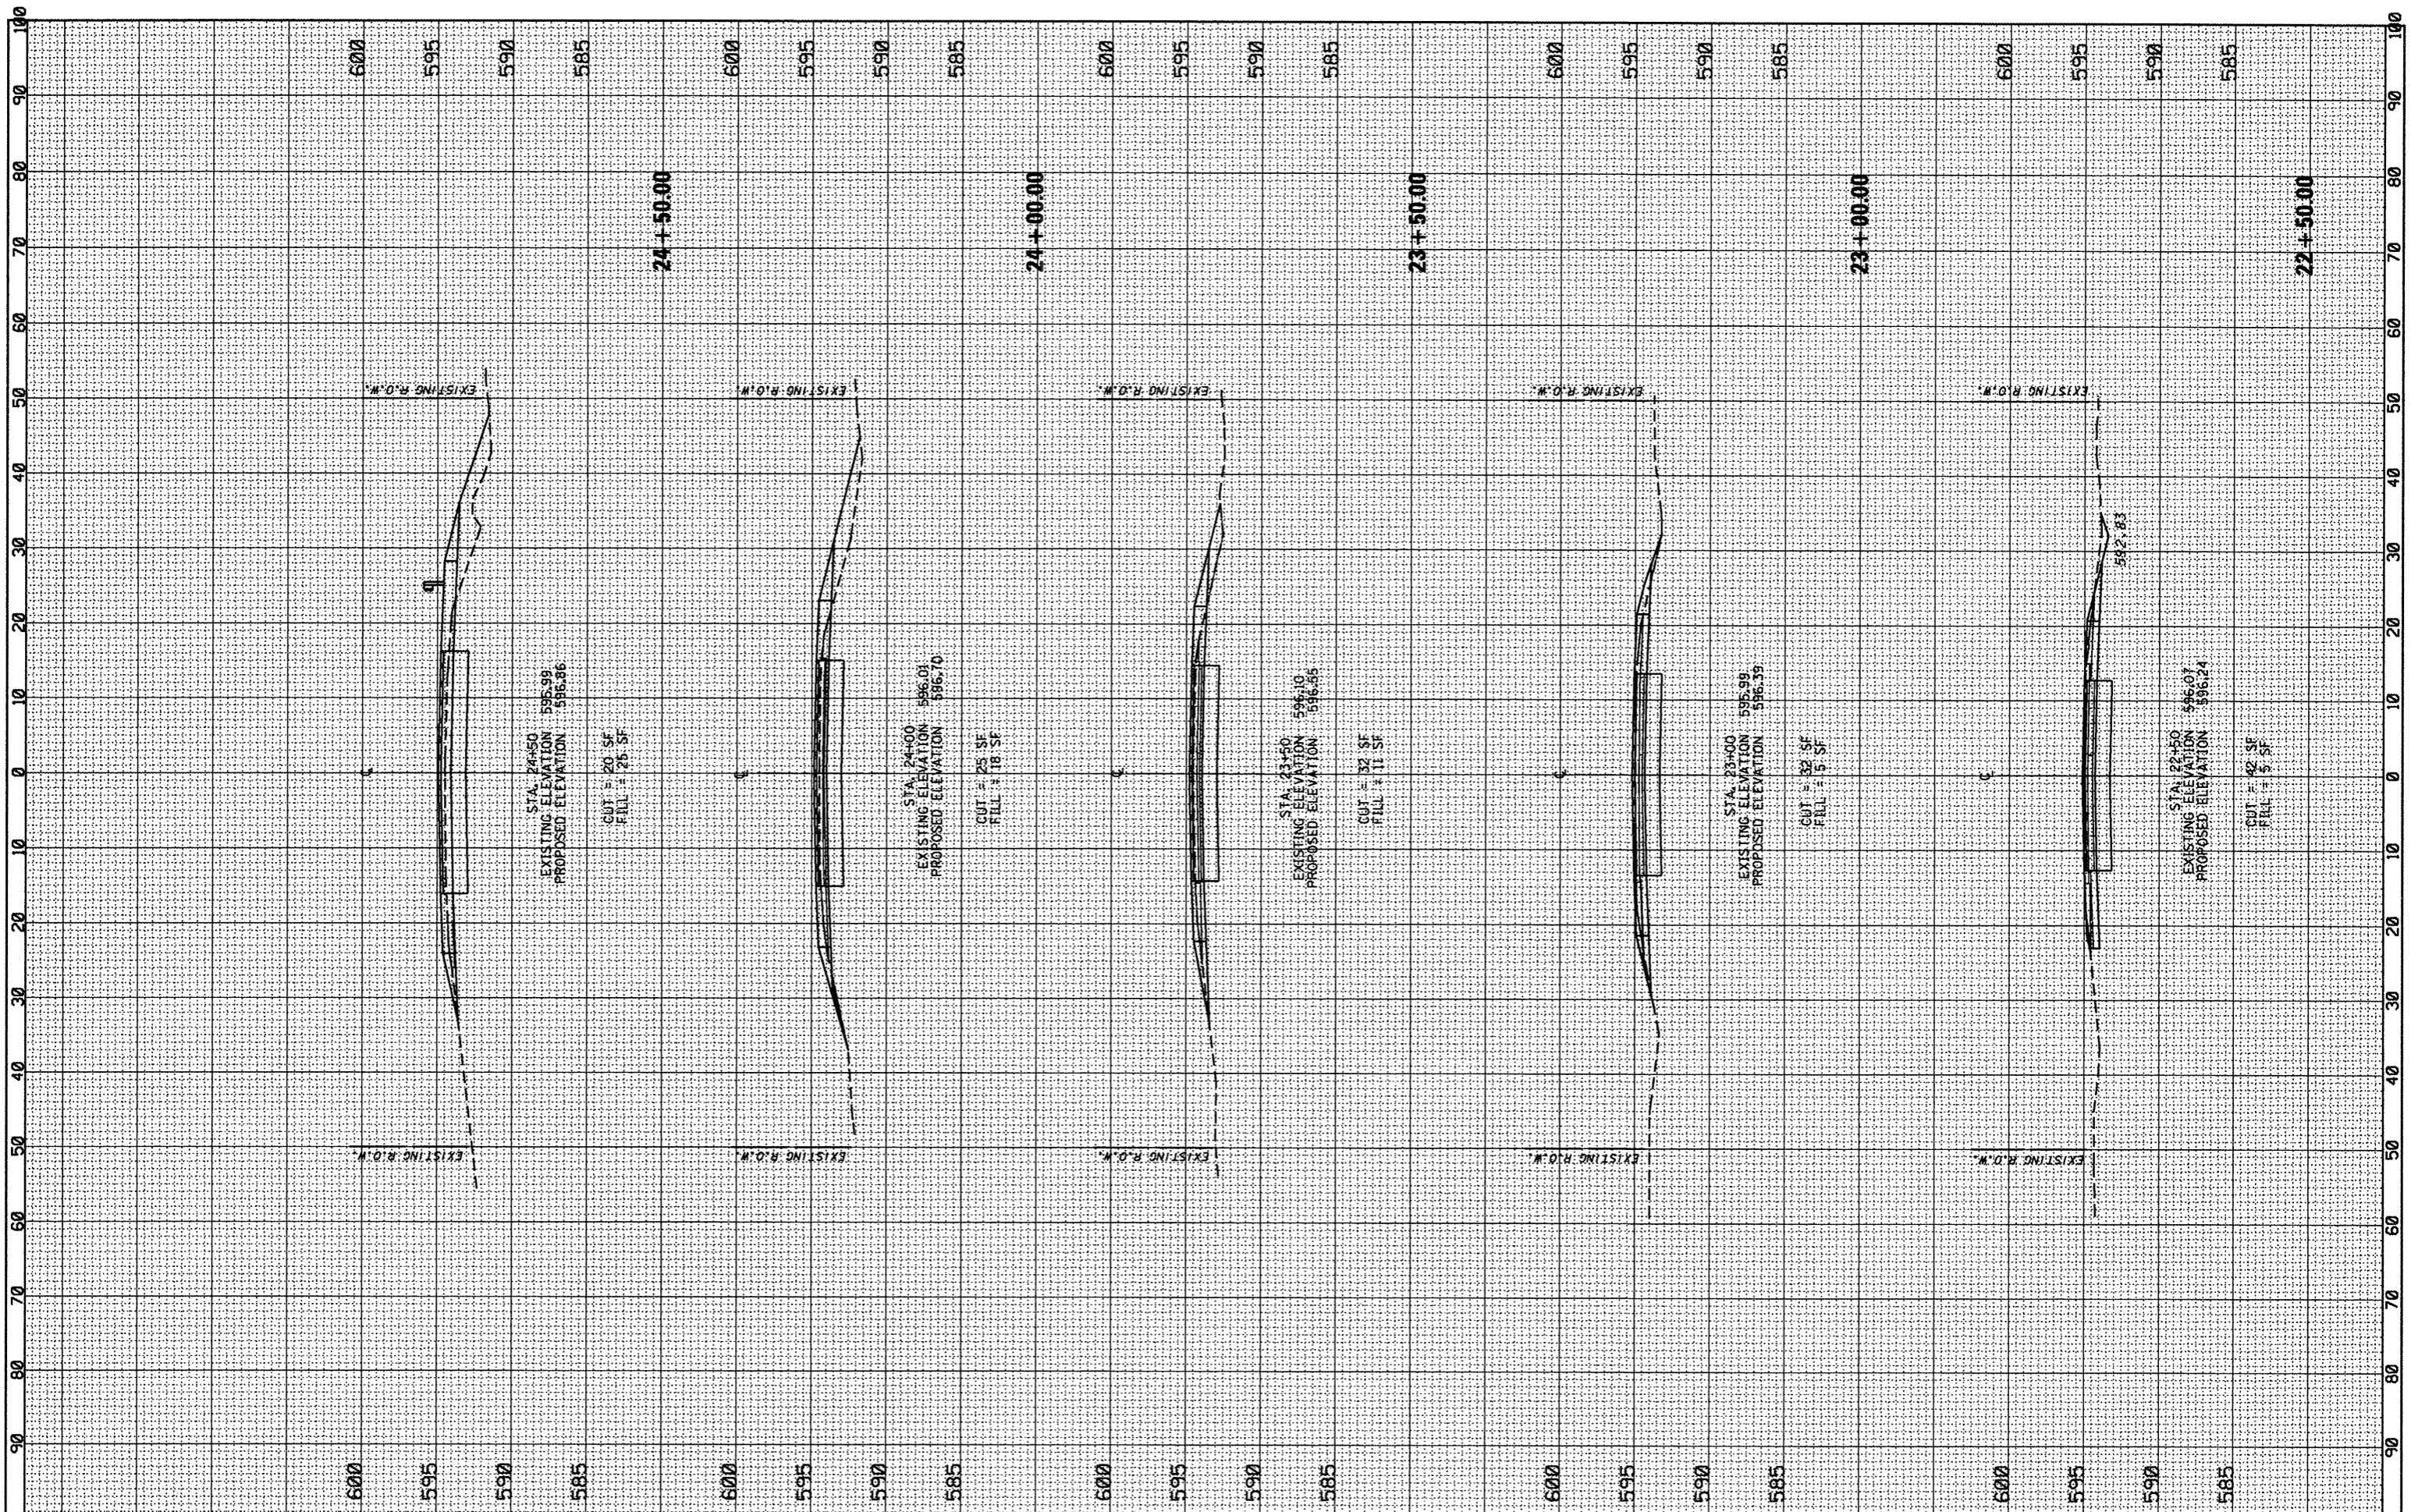

FILE NAME =
 c:\pwork\pwork\dot\gelbenjr\ld8201526\PI07198-ah\sheet-IL83.dgn

USER NAME = gelbenjr
 DESIGNED -
 DRAWN -
 CHECKED -
 PLOT DATE = 2/23/2012

REVISIONS
 REVISED -
 REVISED -
 REVISED -
 REVISED -

STATE OF ILLINOIS

CROSS SECTIONS
 IL. ROUTE 83 OVER MILL CREEK
 SHEET OF SHEETS STA. 22+50.00 TO STA. 24+50.00

F.A.R. RTE. 344	SECTION 102Y-A-B	COUNTY COOK	TOTAL SHEETS 31	SHEET NO. 27
CONTRACT NO. 62339				
ILLINOIS FED. AID PROJECT				