


DATE	
BY	
FINISHED SURVEY	
PLOTTED	
NOTE BOOK	
AREAS CHECKED	
NO.	

DATE	
BY	
ORIGINAL SURVEY	
PLOTTED	
NOTE BOOK	
AREAS CHECKED	
NO.	

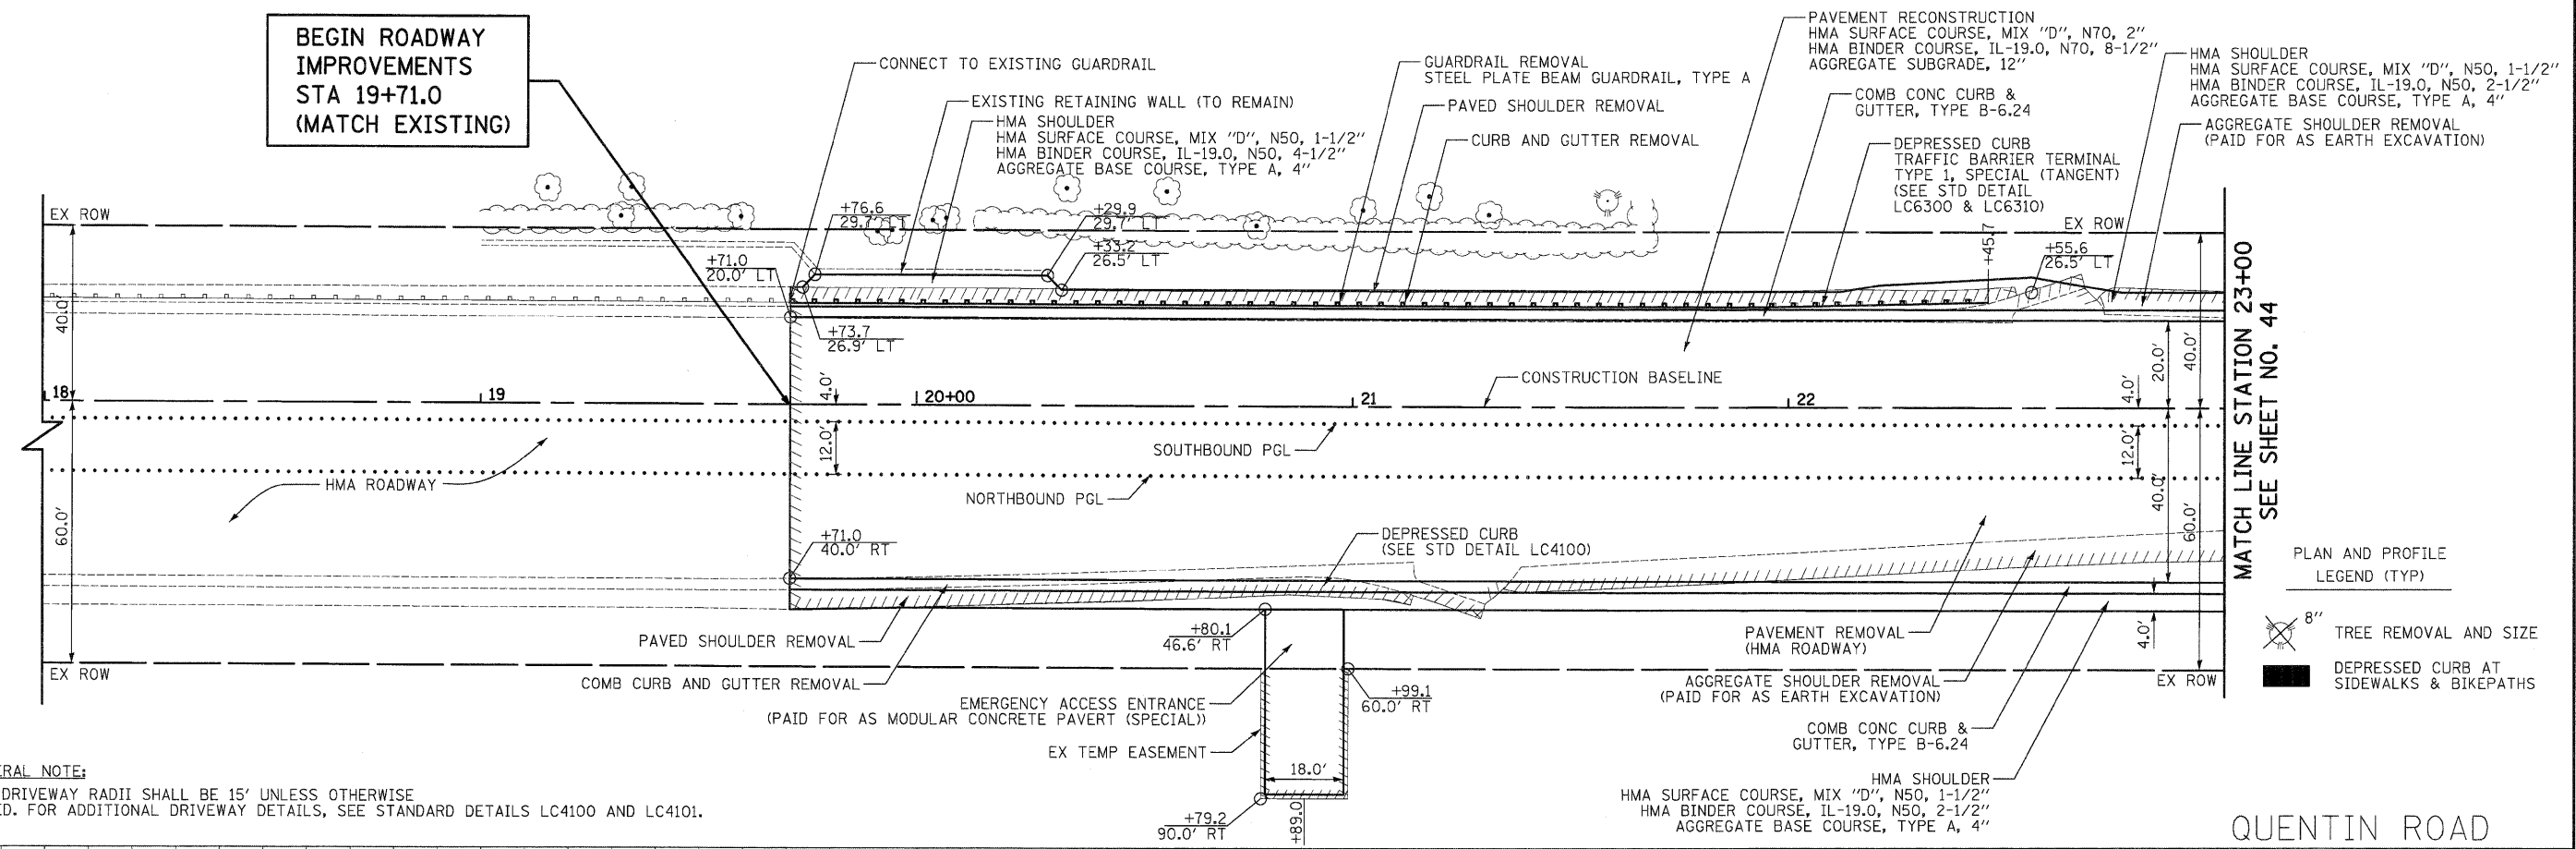

GENERAL NOTE:
 ALL DRIVEWAY RADII SHALL BE 15' UNLESS OTHERWISE NOTED. FOR ADDITIONAL DRIVEWAY DETAILS, SEE STANDARD DETAILS LC4100 AND LC4101.

PLAN AND PROFILE
 LEGEND (TYP)
 8" TREE REMOVAL AND SIZE
 DEPRESSED CURB AT SIDEWALKS & BIKEPATHS

