


DATE	
BY	
FINAL SURVEY	
SURVEYED	
PLOTTED	
NOTE BOOK	
AREAS CHECKED	

DATE	
BY	
ORIGINAL SURVEY	
SURVEYED	
PLOTTED	
NOTE BOOK	
AREAS CHECKED	

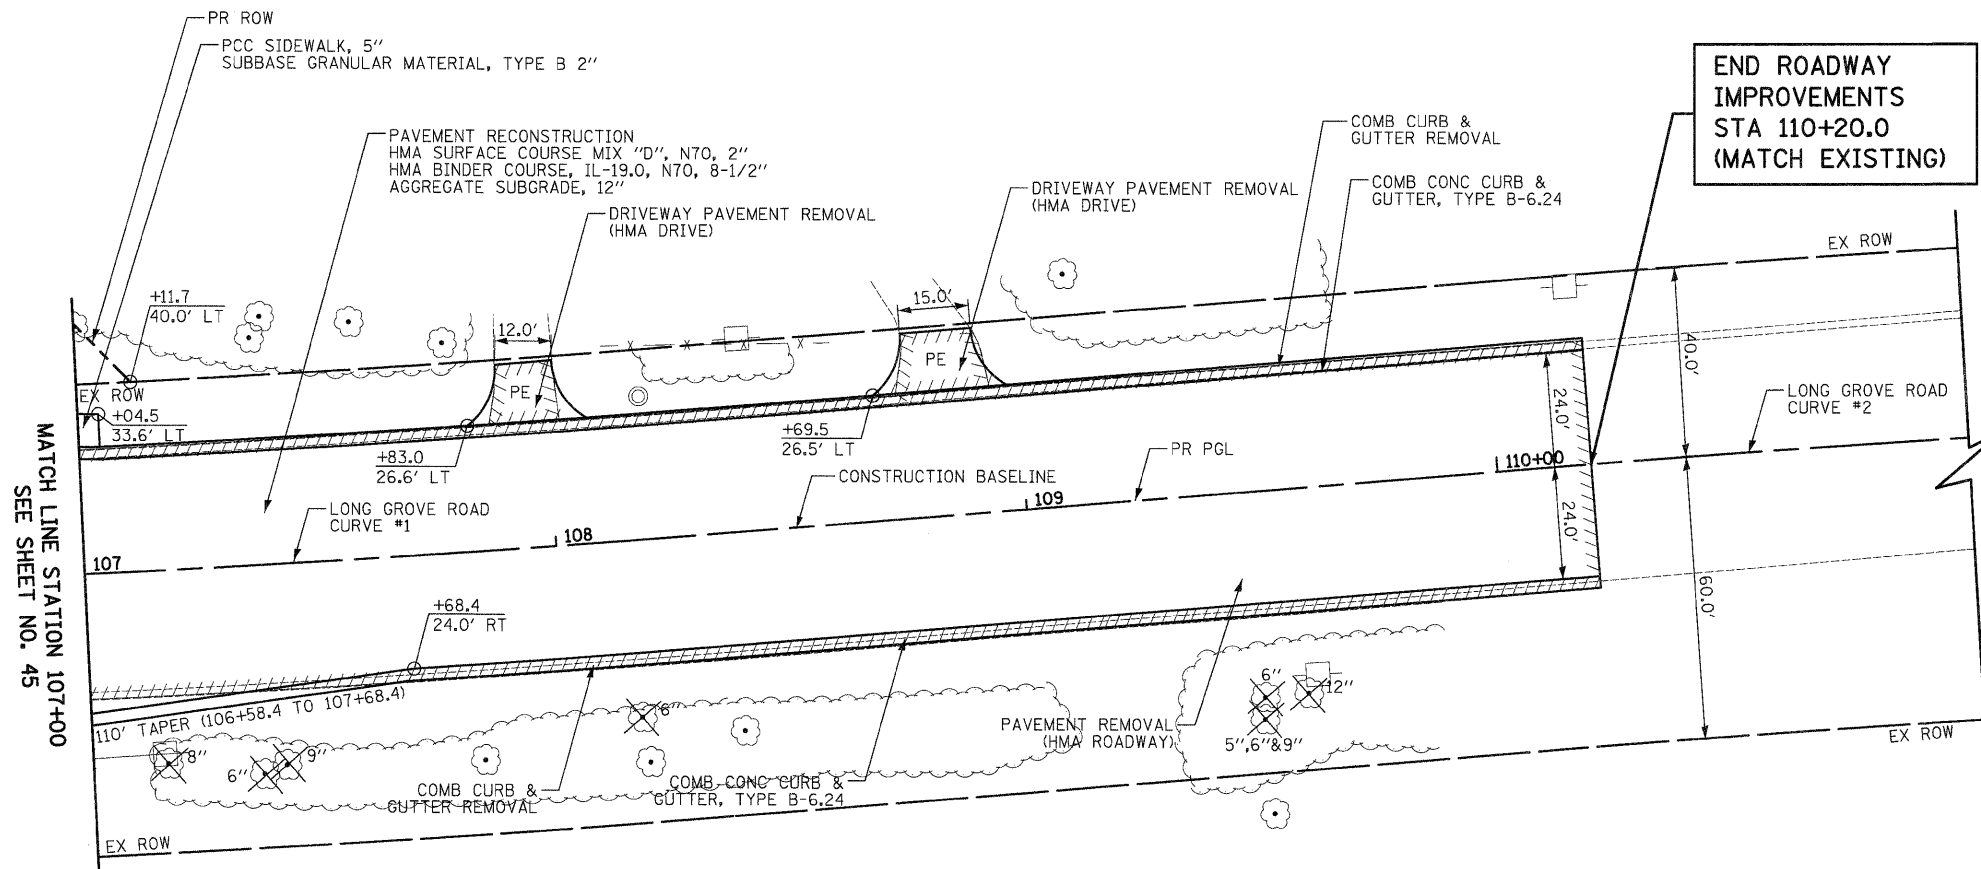

LONG GROVE ROAD  
CURVE #1  
PI STA = 104+50.84  
 $\Delta = 10^\circ 44' 36''$  (LT)  
D =  $1^\circ 24' 00''$   
R = 4,092.66'  
T = 384.83'  
L = 767.41'  
E = 18.05'  
PC STA = 104+50.84  
PT STA = 108+33.42

LONG GROVE ROAD  
CURVE #2  
PI STA = 113+66.65  
 $\Delta = 10^\circ 5' 51''$  (RT)  
D =  $1^\circ 24' 00''$   
R = 4,092.66'  
T = 361.57'  
L = 721.27'  
E = 15.94'  
PC STA = 110+05.08  
PT STA = 117+26.35



GENERAL NOTE:  
ALL DRIVEWAY RADII SHALL BE 15' UNLESS OTHERWISE NOTED.  
FOR ADDITIONAL DRIVEWAY DETAILS, SEE STANDARD DETAILS LC4100 AND LC4101.

LONG GROVE ROAD

END ROADWAY  
IMPROVEMENTS  
STA 110+20.0  
(MATCH EXISTING)

