


DATE	
BY	
SURVEYED	
DESIGNED	
TEMPLATE	
AREAS	
CHECKED	
NO.	


DATE	
BY	
SURVEYED	
DESIGNED	
TEMPLATE	
AREAS	
CHECKED	
NO.	

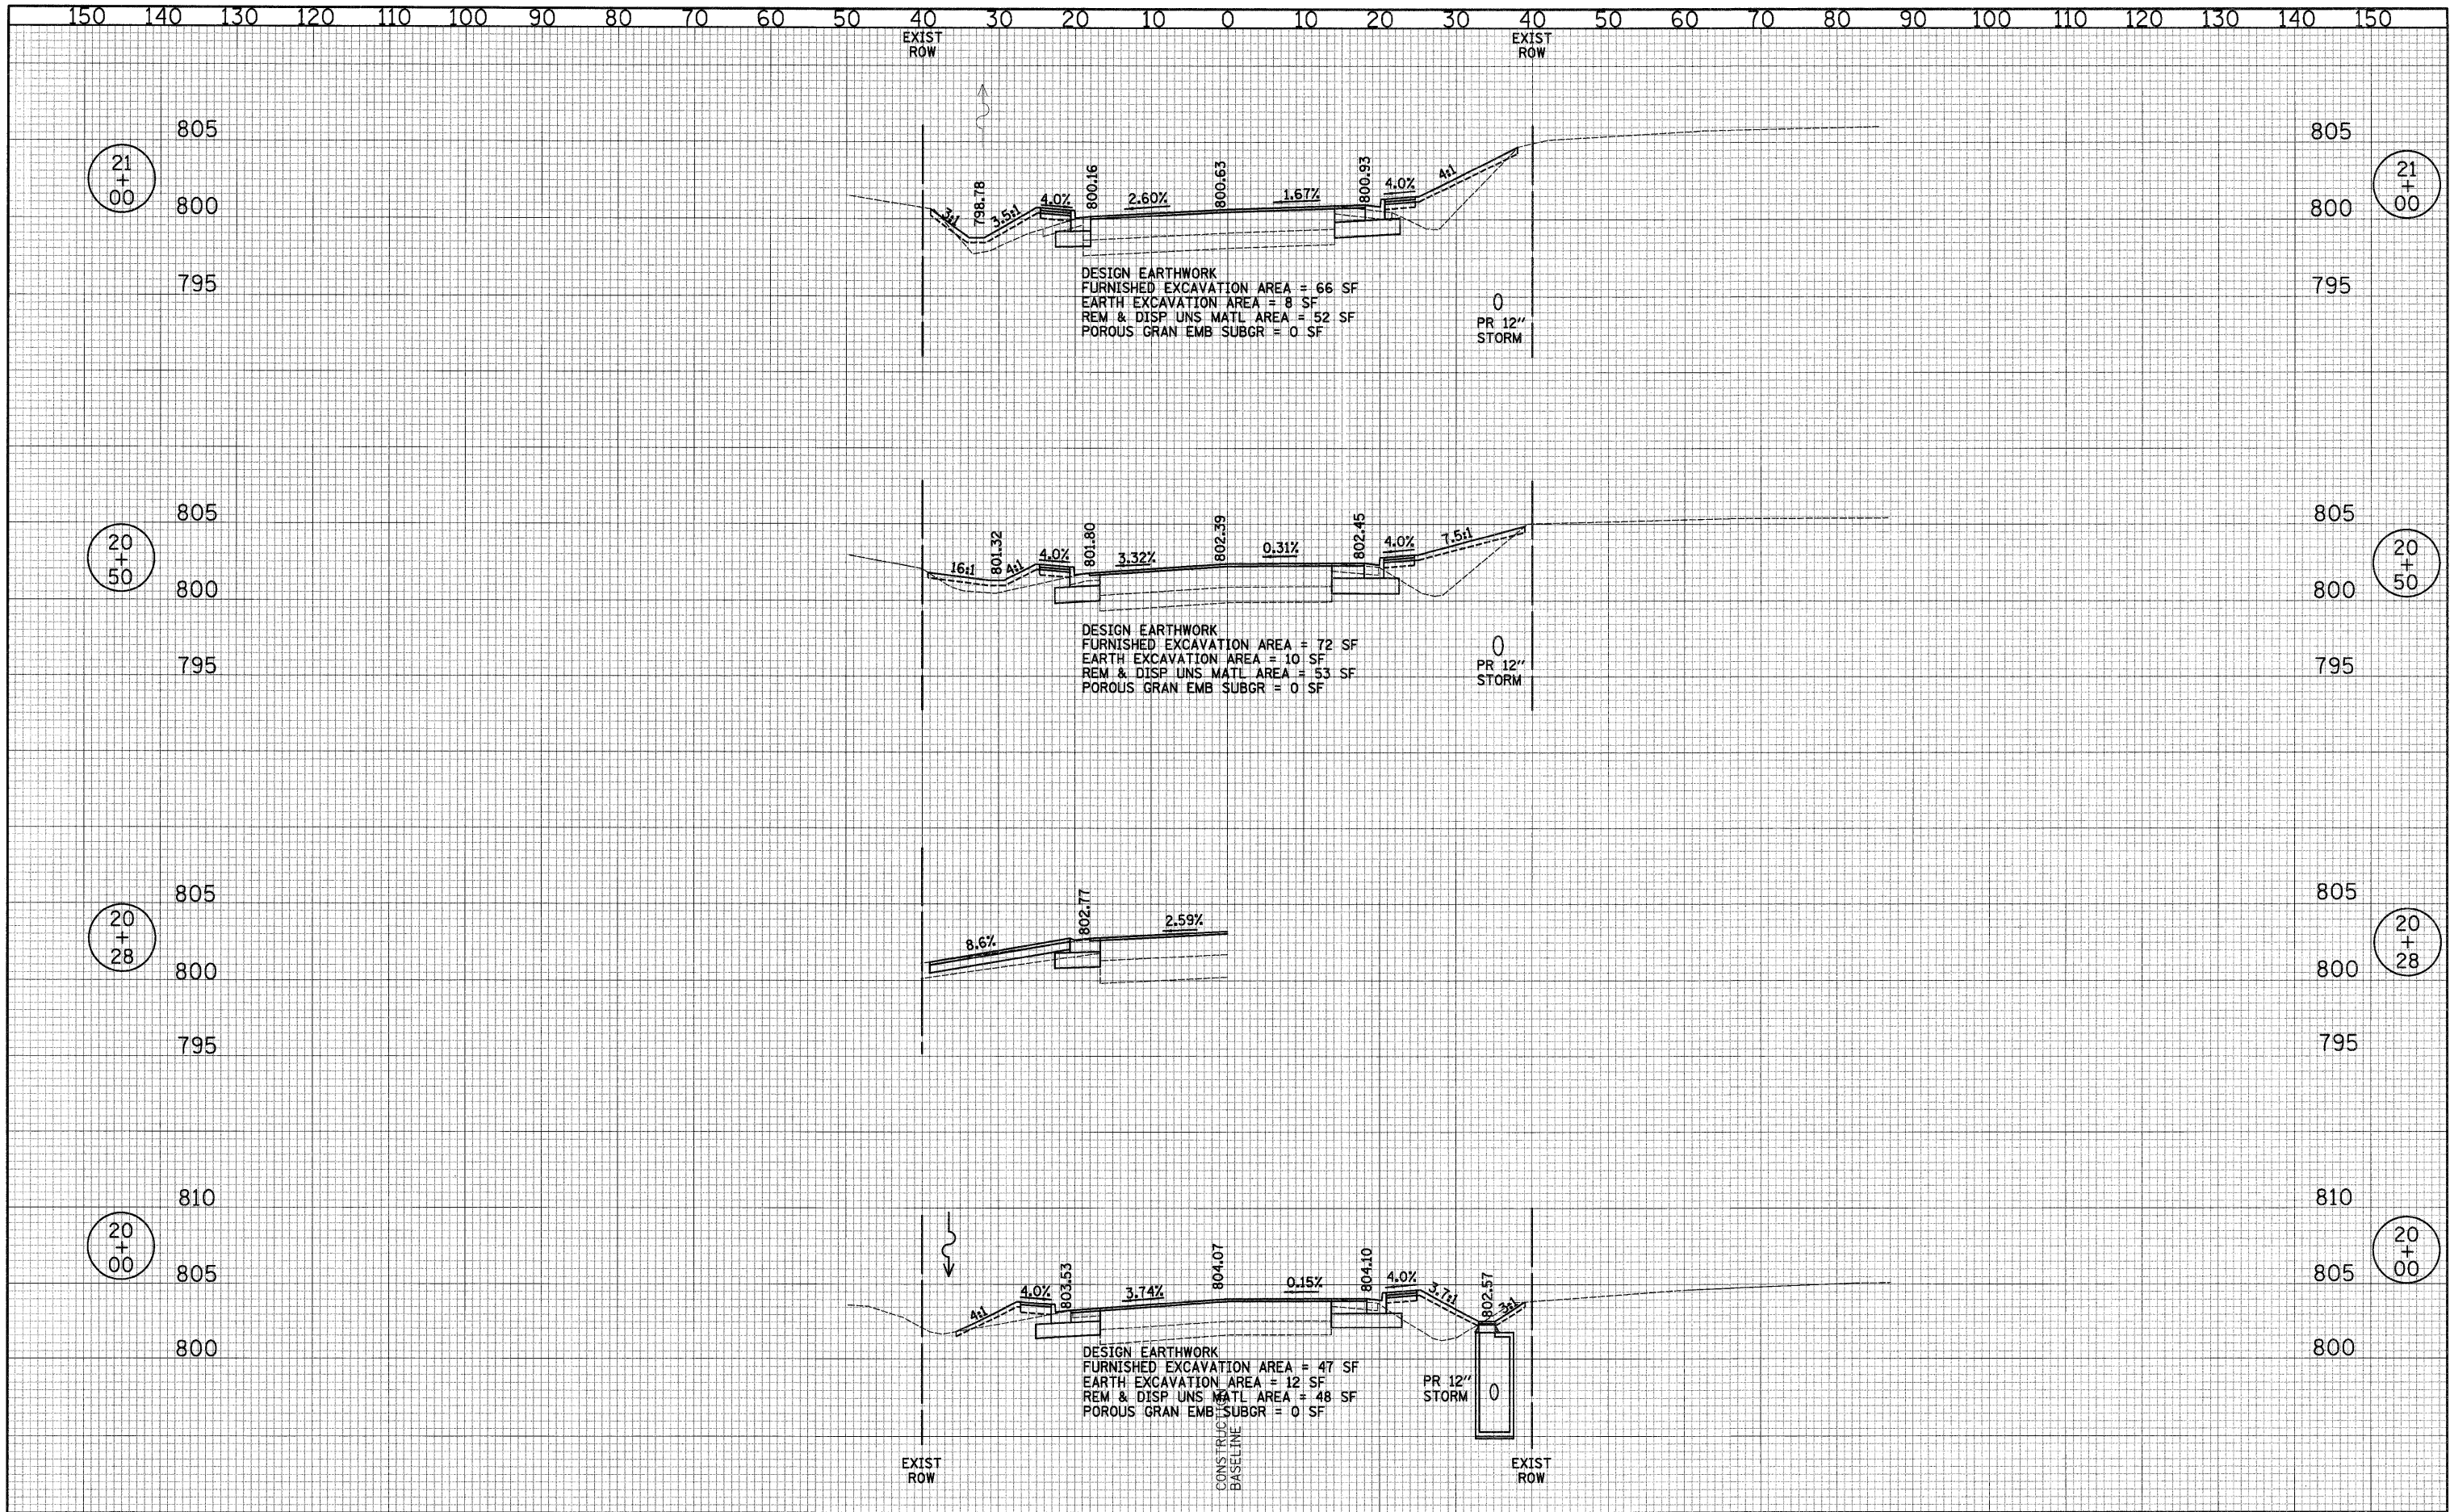

CIVILTECH
 450 E Devon Ave, Suite 300
 Itasca, Illinois 60143
 Tel: 630.773.3900 Fax: 630.773.3975
 www.civiltechinc.com

DESIGNED -	JRR	REVISED -
DRAWN -	JRR	REVISED -
CHECKED -	RTM	REVISED -
DATE -	10/24/2011	REVISED -

**STATE OF ILLINOIS
 DEPARTMENT OF TRANSPORTATION**

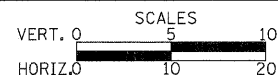

CROSS SECTIONS - QUENTIN ROAD

SHEET NO. 27 OF 36 SHEETS STA. 20+00 TO STA. 21+00

F.A.U. RTE.	SECTION	COUNTY	TOTAL SHEETS	SHEET NO.
364	02-00051-08-WR	LAKE	188	170
FED. ROAD DIST. NO. 1 ILLINOIS FED. AID PROJECT			CONTRACT NO. 63649	