
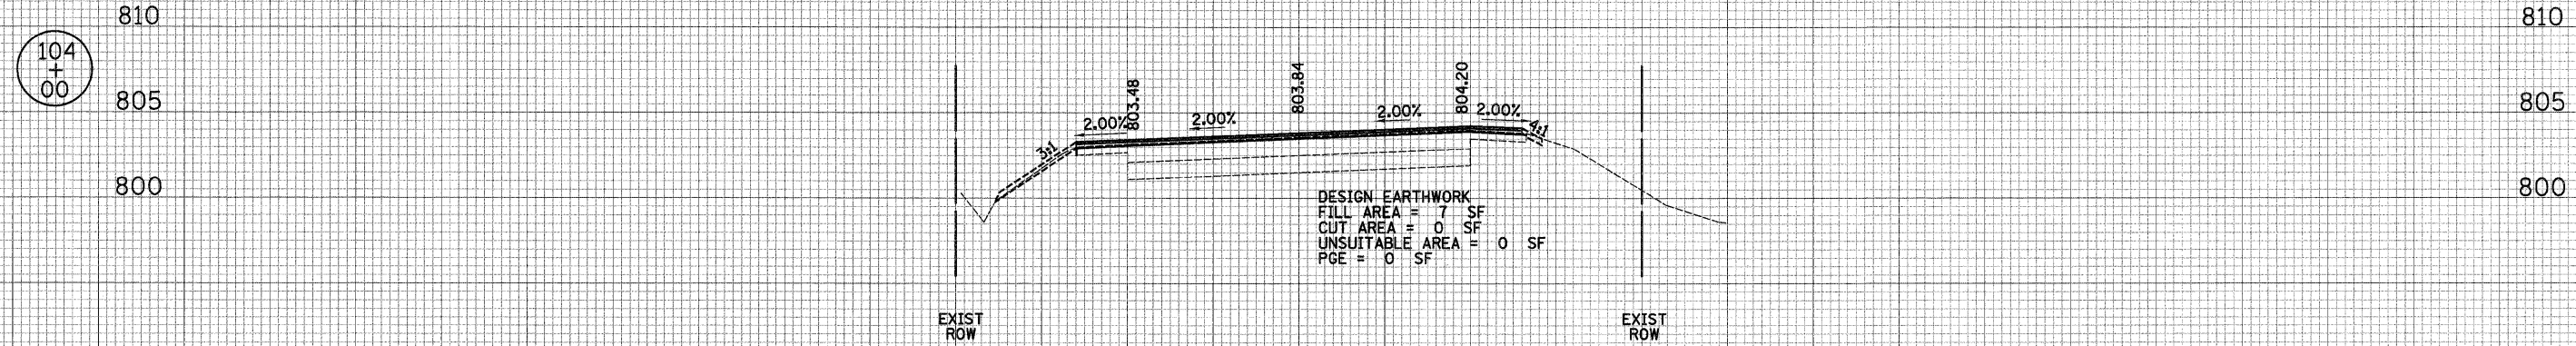
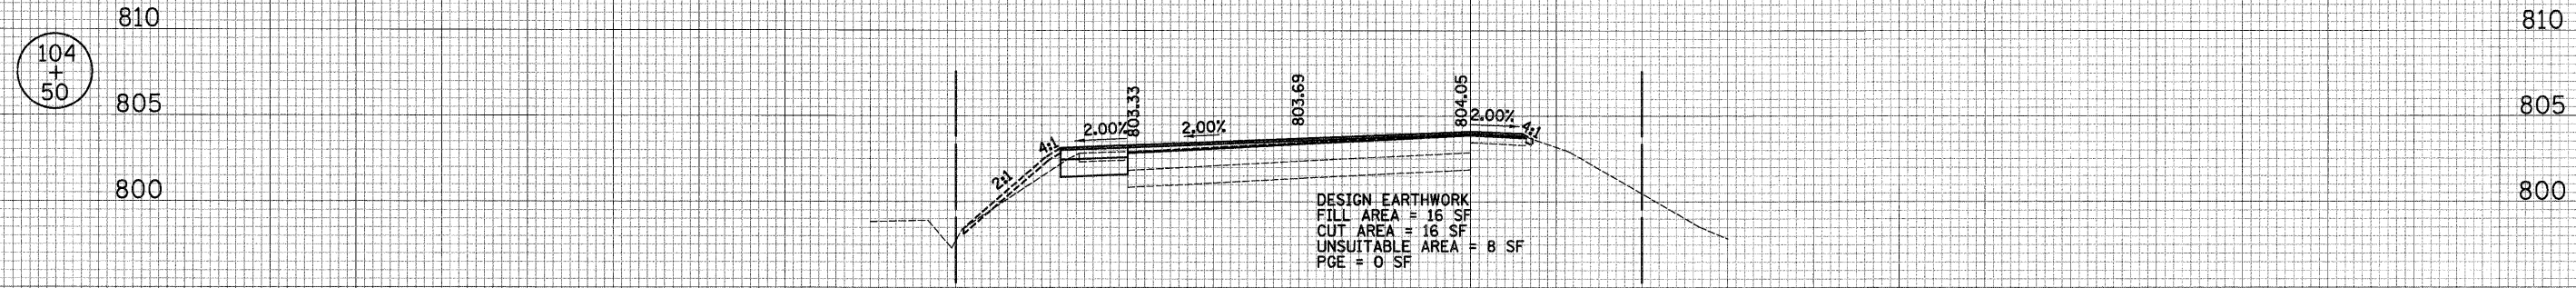
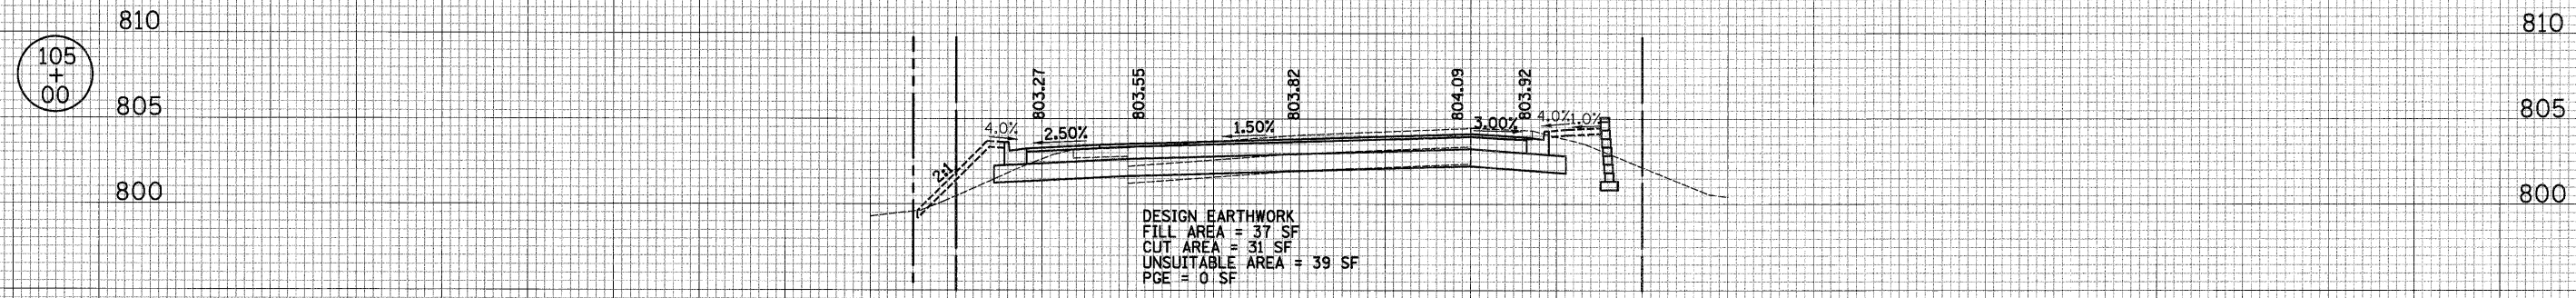


MATCH LINE
QUENTIN AVENUE
STA 28+50

150 140 130 120 110 100 90 80 70 60 50 40 30 20 10 0 10 20 30 40 50 60 70 80 90 100 110 120 130 140 150

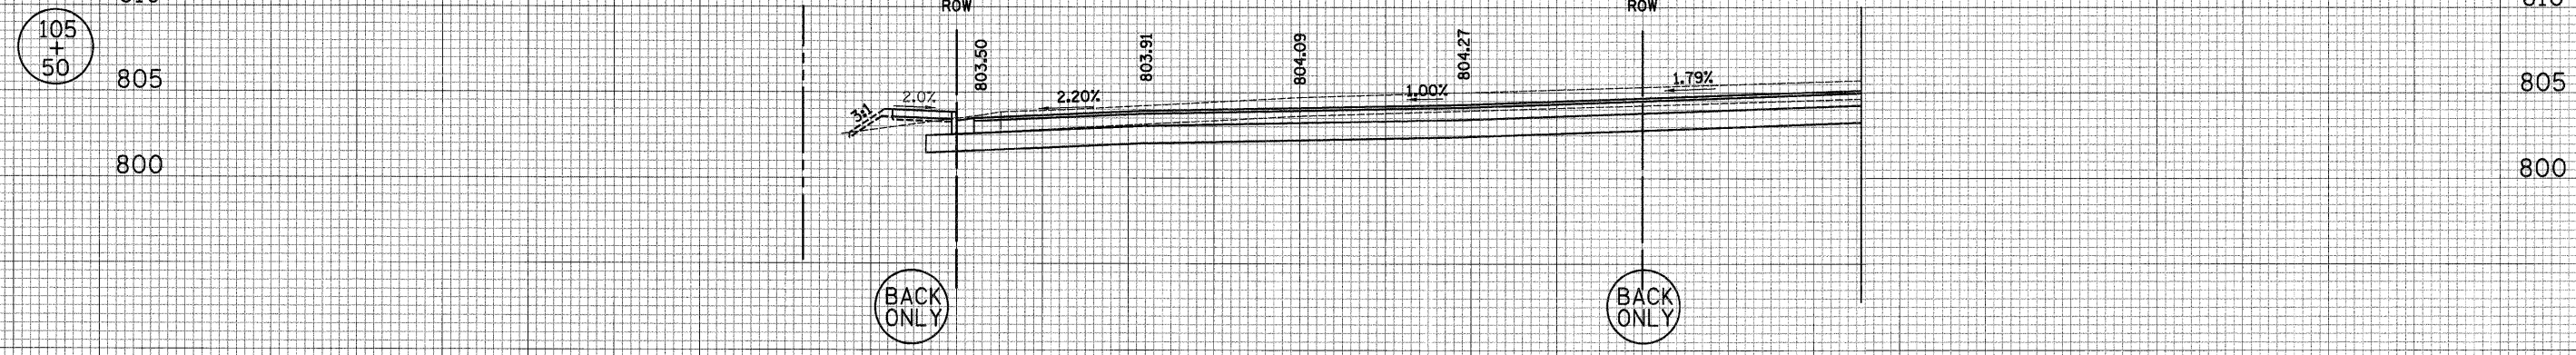

150 140 130 120 110 100 90 80 70 60 50 40 30 20 10 0 10 20 30 40 50 60 70 80 90 100 110 120 130 140 150


| | |
|---------------|--|
| DATE | |
| BY | |
| SURVEYED | |
| TEMPERATURE | |
| NOTE BOOK | |
| AREAS | |
| AREAS CHECKED | |
| NO. | |

| | |
|---------------|--|
| DATE | |
| BY | |
| SURVEYED | |
| TEMPERATURE | |
| NOTE BOOK | |
| AREAS | |
| AREAS CHECKED | |
| NO. | |

CIVILTECH
450 E Devon Ave, Suite 300
Itasca, Illinois 60143
Tel: 630.773.3900 Fax: 630.773.3975
www.civiltechinc.com

| | |
|-------------------|-----------|
| DESIGNED - JRR | REVISED - |
| DRAWN - JRR | REVISED - |
| CHECKED - RTM | REVISED - |
| DATE - 10/24/2011 | REVISED - |

STATE OF ILLINOIS
DEPARTMENT OF TRANSPORTATION

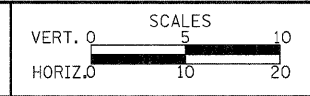

CROSS SECTIONS - LONG GROVE ROAD

SHEET NO. 31 OF 36 SHEETS STA. 104+00 TO STA. 105+50

| F.A.U. RTE. | SECTION | COUNTY | TOTAL SHEETS | SHEET NO. |
|---|----------------|--------|--------------------|-----------|
| 364 | 02-00051-08-WR | LAKE | 188 | 174 |
| FED. ROAD DIST. NO. 1 ILLINOIS FED. AID PROJECT | | | CONTRACT NO. 63649 | |