



DATE	
BY	
SURVEYED	
TEMPLATE	
NOTE BOOK	
AREAS CHECKED	
NO.	


DATE	
BY	
SURVEYED	
TEMPLATE	
NOTE BOOK	
AREAS CHECKED	
NO.	

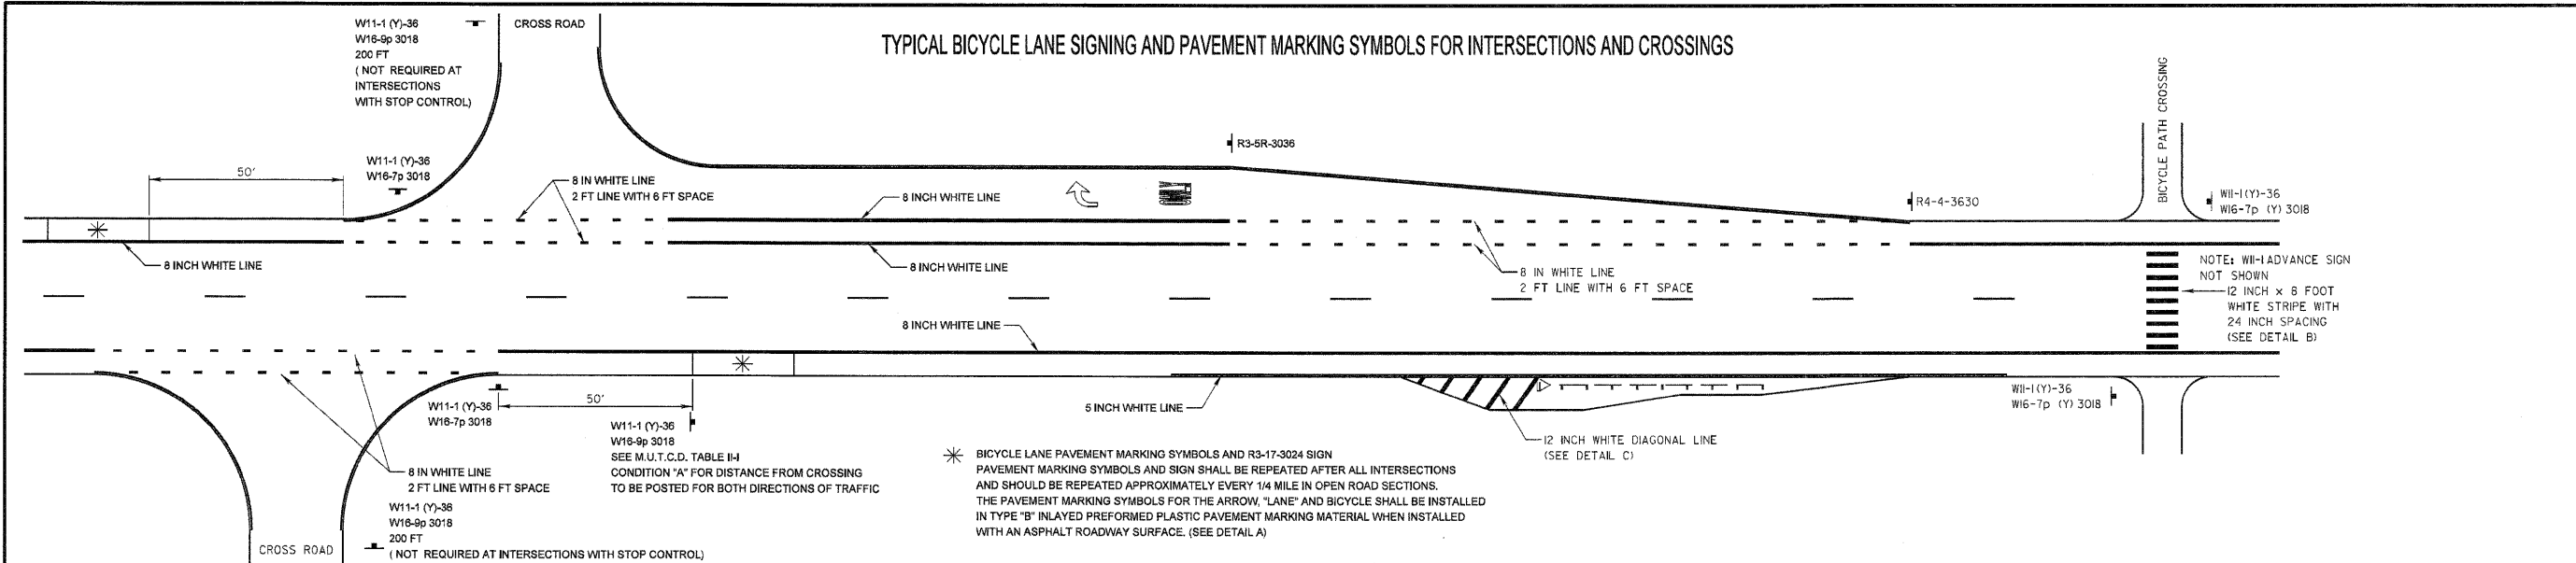


BICYCLE LANE PAVEMENT MARKINGS  
DETAIL A

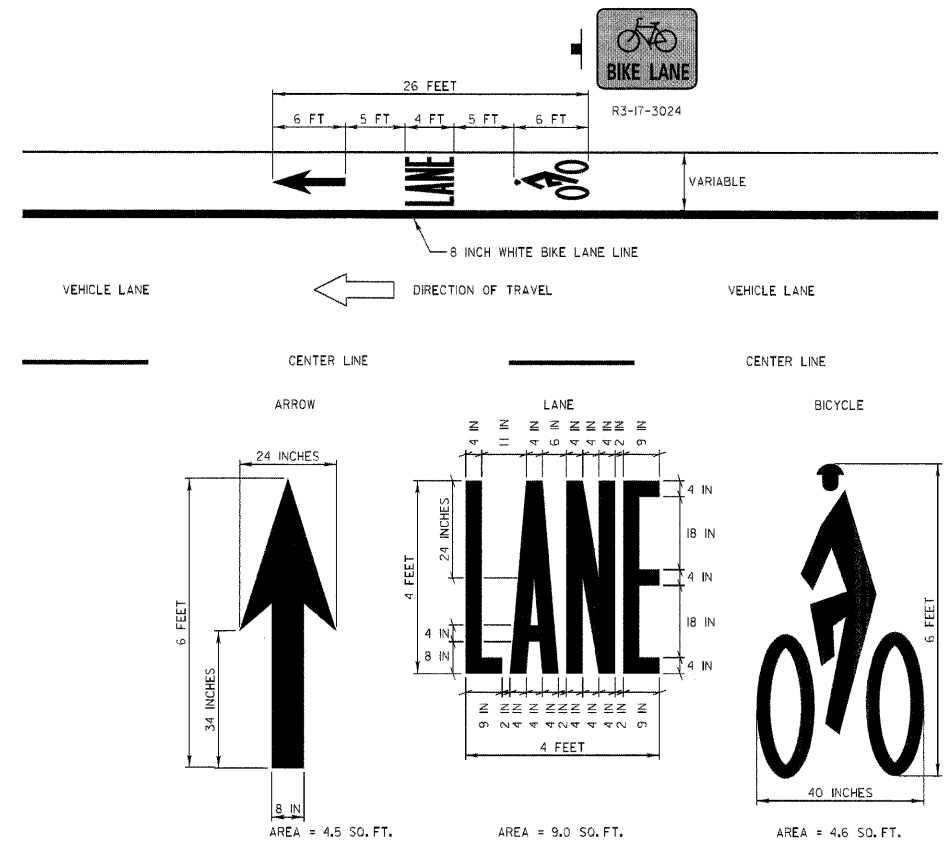


TYPICAL BICYCLE PATH CROSSING  
DETAIL B

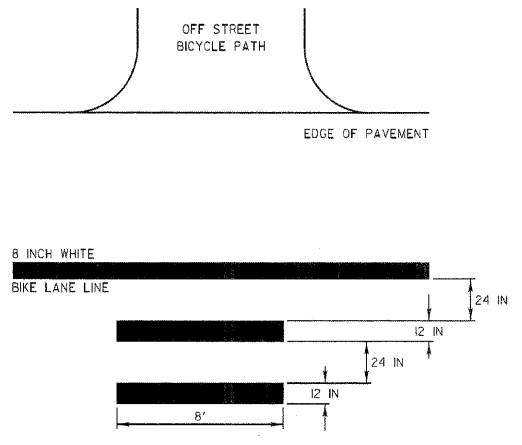

TYPICAL BICYCLE LANE SIGNS

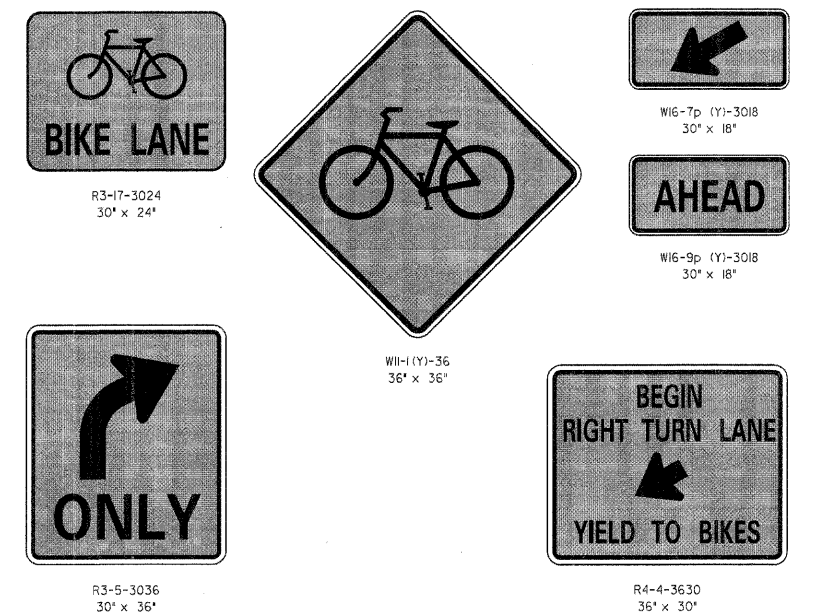

BICYCLE LANE PAVEMENT MARKINGS AT GUARD RAIL SECTIONS  
DETAIL C

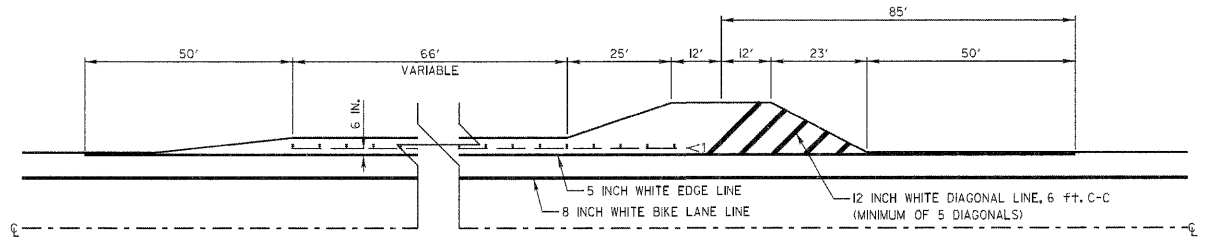

NO.	REVISIONS / REMARKS	DATE	BY	SURVEYOR

FILE NAME: U:\DOT\ITS\LC78010N STREET BICYCLE LANE PAVEMENT MARKING AND SIGNING DETAILS.dgn



PROJECT NAME  
LAKE COUNTY STANDARDS & DETAILS

ROUTE	SECTION	SECTION NUMBER	SHEET	SHEETS
CHXX	XXX	XX-XXXXX-XX-XX	XXX	XXX

**CIVILTECH**  
450 E Devon Ave, Suite 300  
Itasca, Illinois 60143  
Tel: 630.773.3900 Fax: 630.773.3975  
www.civiltechinc.com

DESIGNED - JRR	REVISED -
DRAWN - JRR	REVISED -
CHECKED - RTM	REVISED -
DATE - 10/24/2011	REVISED -

STATE OF ILLINOIS  
DEPARTMENT OF TRANSPORTATION

SHEET NO. 8 OF 9 SHEETS STA. TO STA.

F.A.U. RTE.	SECTION	COUNTY	TOTAL SHEETS	SHEET NO.
364	02-00051-08-WR	LAKE	188	187

CONTRACT NO. 63649  
FED. ROAD DIST. NO. 1 ILLINOIS FED. AID PROJECT