

MAIN STREET


SUGAR LANE

IL. ROUTE 47

FRONTAGE ROAD

CROSS STREET

RICHARD STREET

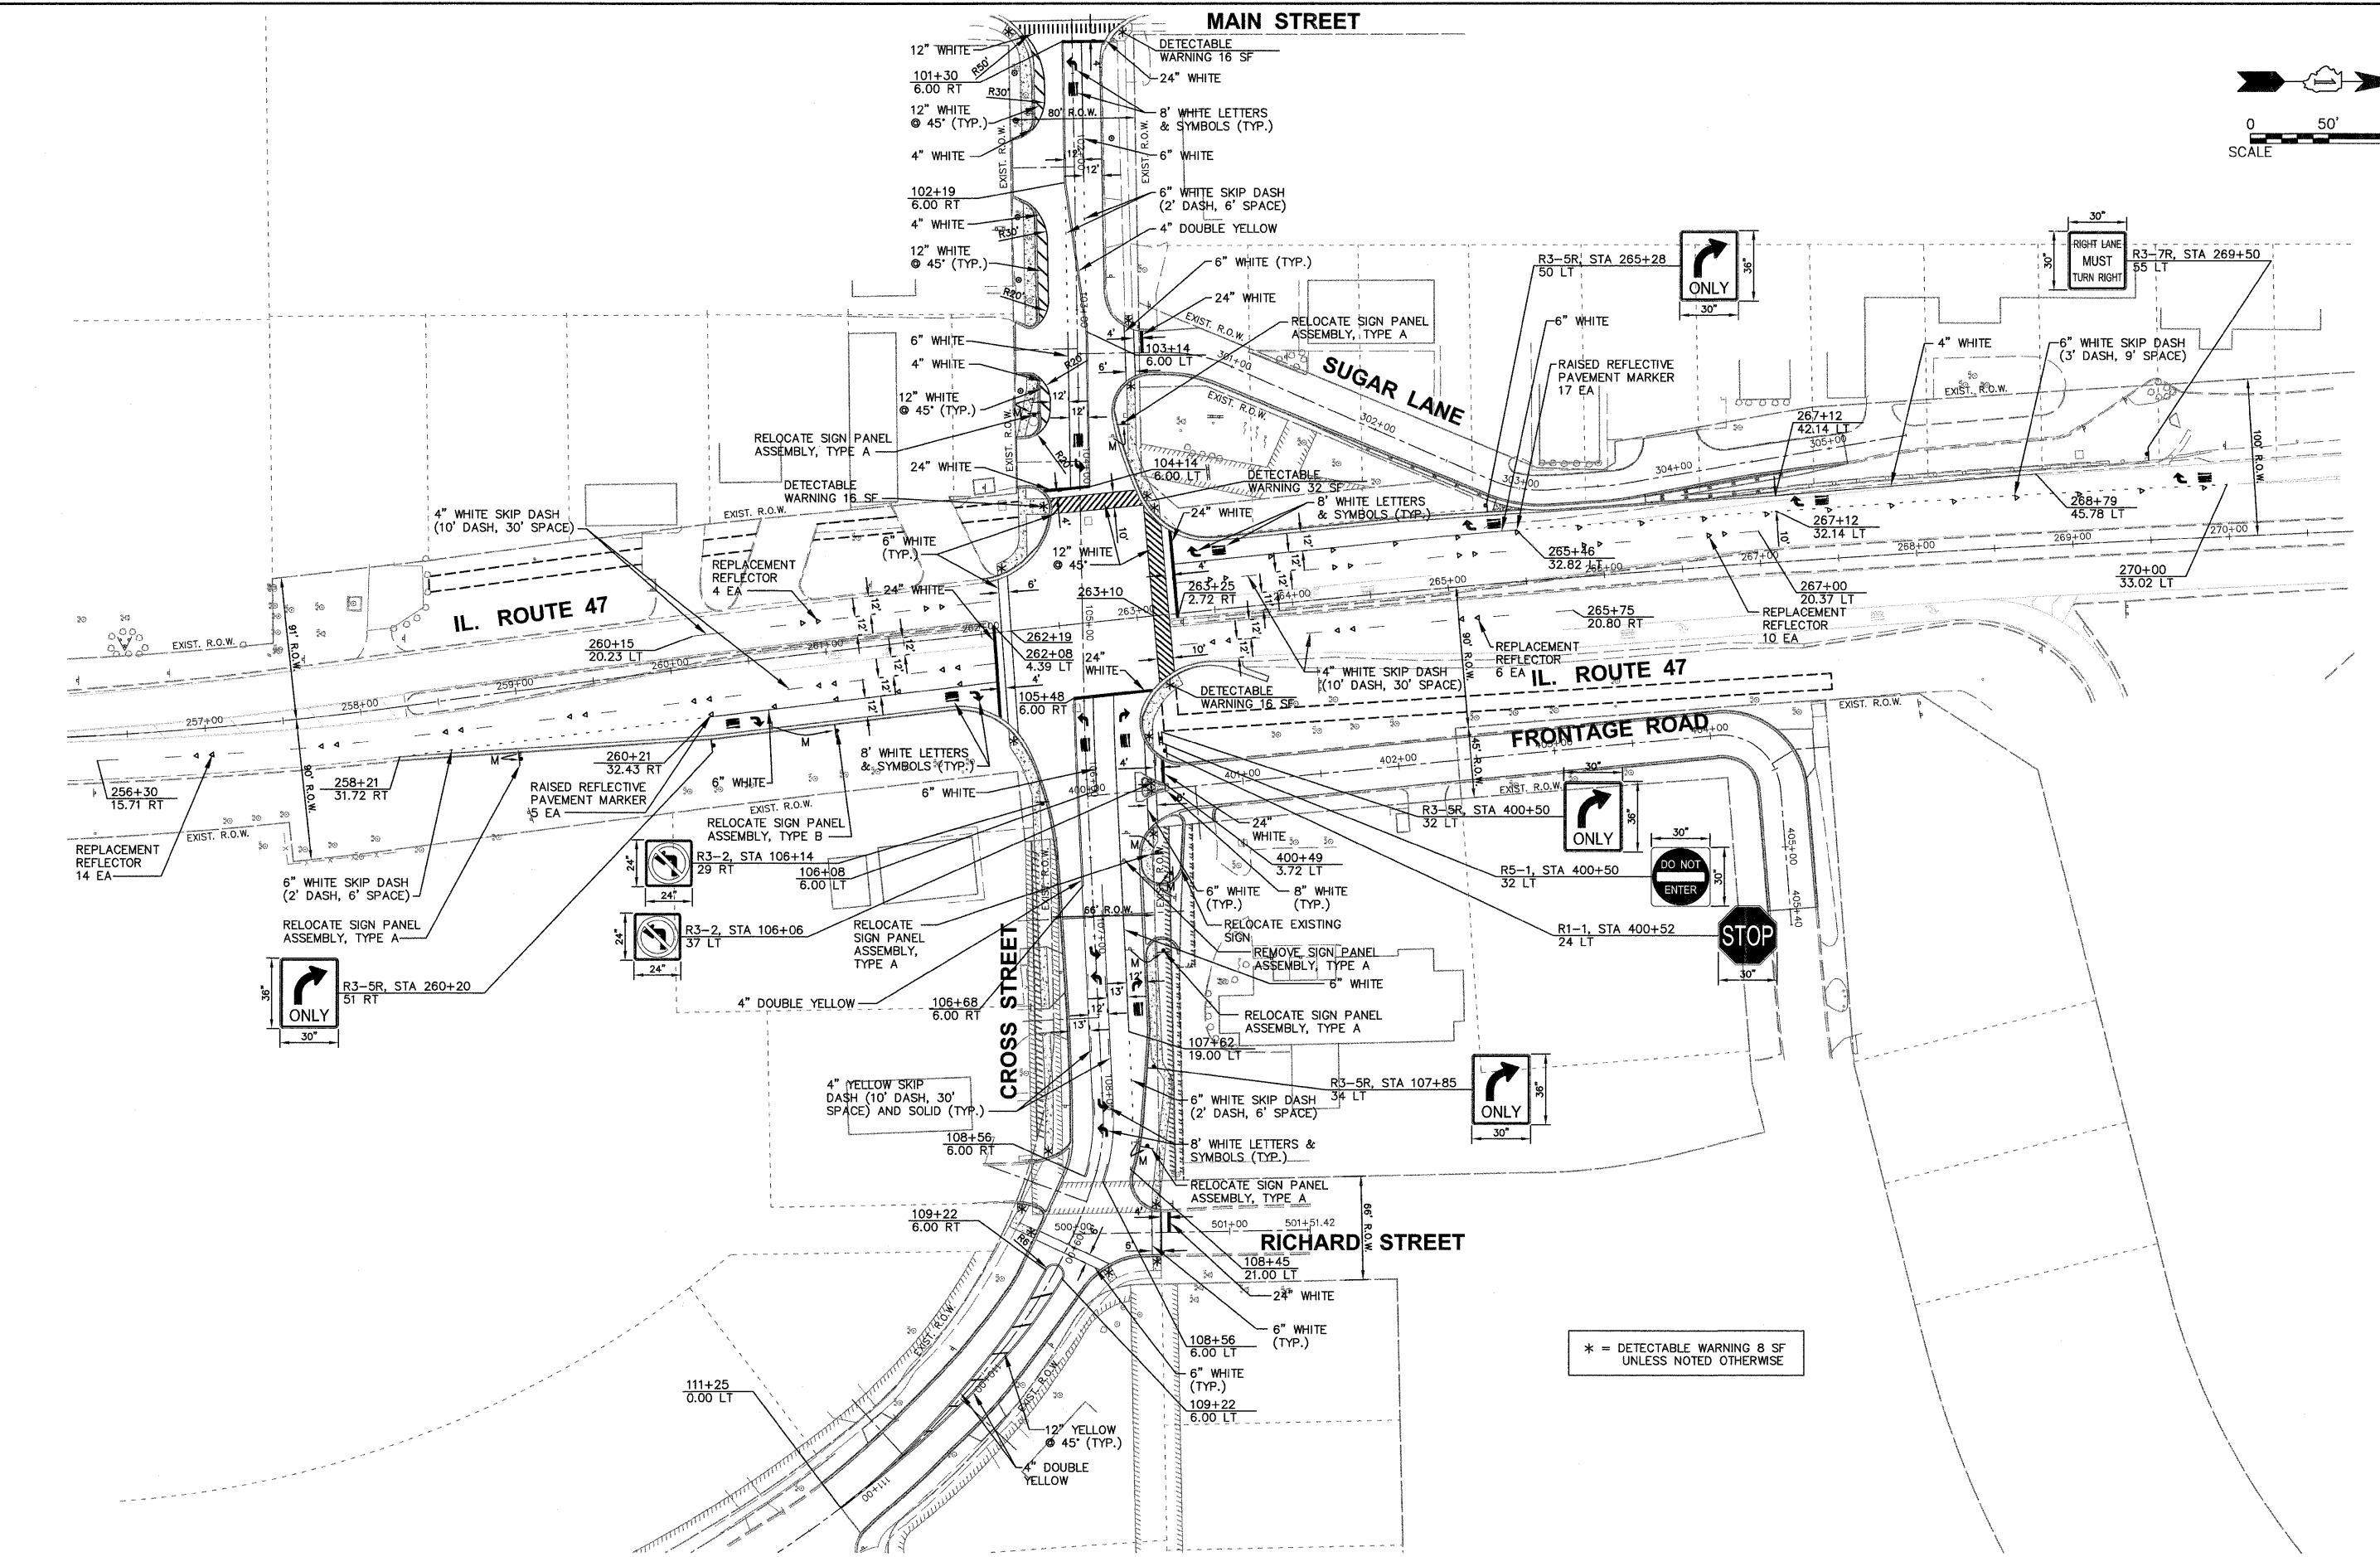

\* = DETECTABLE WARNING 8 SF UNLESS NOTED OTHERWISE

Plotted: February 20, 2012 @ 11:34 AM By: Kris Plung - Tab: 30 - Stripe - 22x34  
 COPYRIGHT © 2012 ENGINEERING ENTERPRISES, INC.

<b>Engineering Enterprises, Inc.</b> CONSULTING ENGINEERS 52 Wheeler Road Sugar Grove, Illinois 60554 630.466.6700 / www.eeiweb.com	USER NAME =	DESIGNED -	REVISED -	<b>STATE OF ILLINOIS</b> <b>DEPARTMENT OF TRANSPORTATION</b>	<b>PAVEMENT MARKING AND SIGNAGE PLAN</b>	F.A.P. RTE. =	SECTION	COUNTY	TOTAL SHEETS	SHEET NO.
	PLOT SCALE =	CHECKED -	REVISED -			326	10-00023-00-ES	KANE	70	30
	PLOT DATE =	DATE -	REVISED -	SCALE: 1"=50'    SHEET NO. 1 OF 1 SHEETS    STA. N/A TO STA. N/A		FED. ROAD DIST. NO. 1   ILLINOIS   FED. AID PROJECT NO. M-9003(717)				

PLOT FILE: S:\S\PROJECTS\1002\DWG\DWG\_FINAL\_ENG\SS1002-STRIP