

Plotted: February 20, 2012 @ 11:04 AM By: Kris Pung - Tab: 69 - Frontage Section - 22x34

COPYRIGHT © 2012 ENGINEERING ENTERPRISES, INC.

**Engineering Enterprises, Inc.**  
 CONSULTING ENGINEERS  
 52 Wheeler Road  
 Sugar Grove, Illinois 60554  
 630.466.6700 / www.eelweb.com


USER NAME =  
 PLOT SCALE =  
 PLOT DATE =

DESIGNED -	REVISED -
DRAWN -	REVISED -
CHECKED -	REVISED -
DATE -	REVISED -

**STATE OF ILLINOIS  
 DEPARTMENT OF TRANSPORTATION**

**FRONTAGE ROAD - CROSS SECTIONS**

F.A.P. RTE. 326	SECTION 10-00023-00-ES	COUNTY KANE	TOTAL SHEETS 70	SHEET NO. 69
FED. ROAD DIST. NO. 1 ILLINOIS			CONTRACT NO. 63700	
FED. AID PROJECT NO. M-9003(717)				

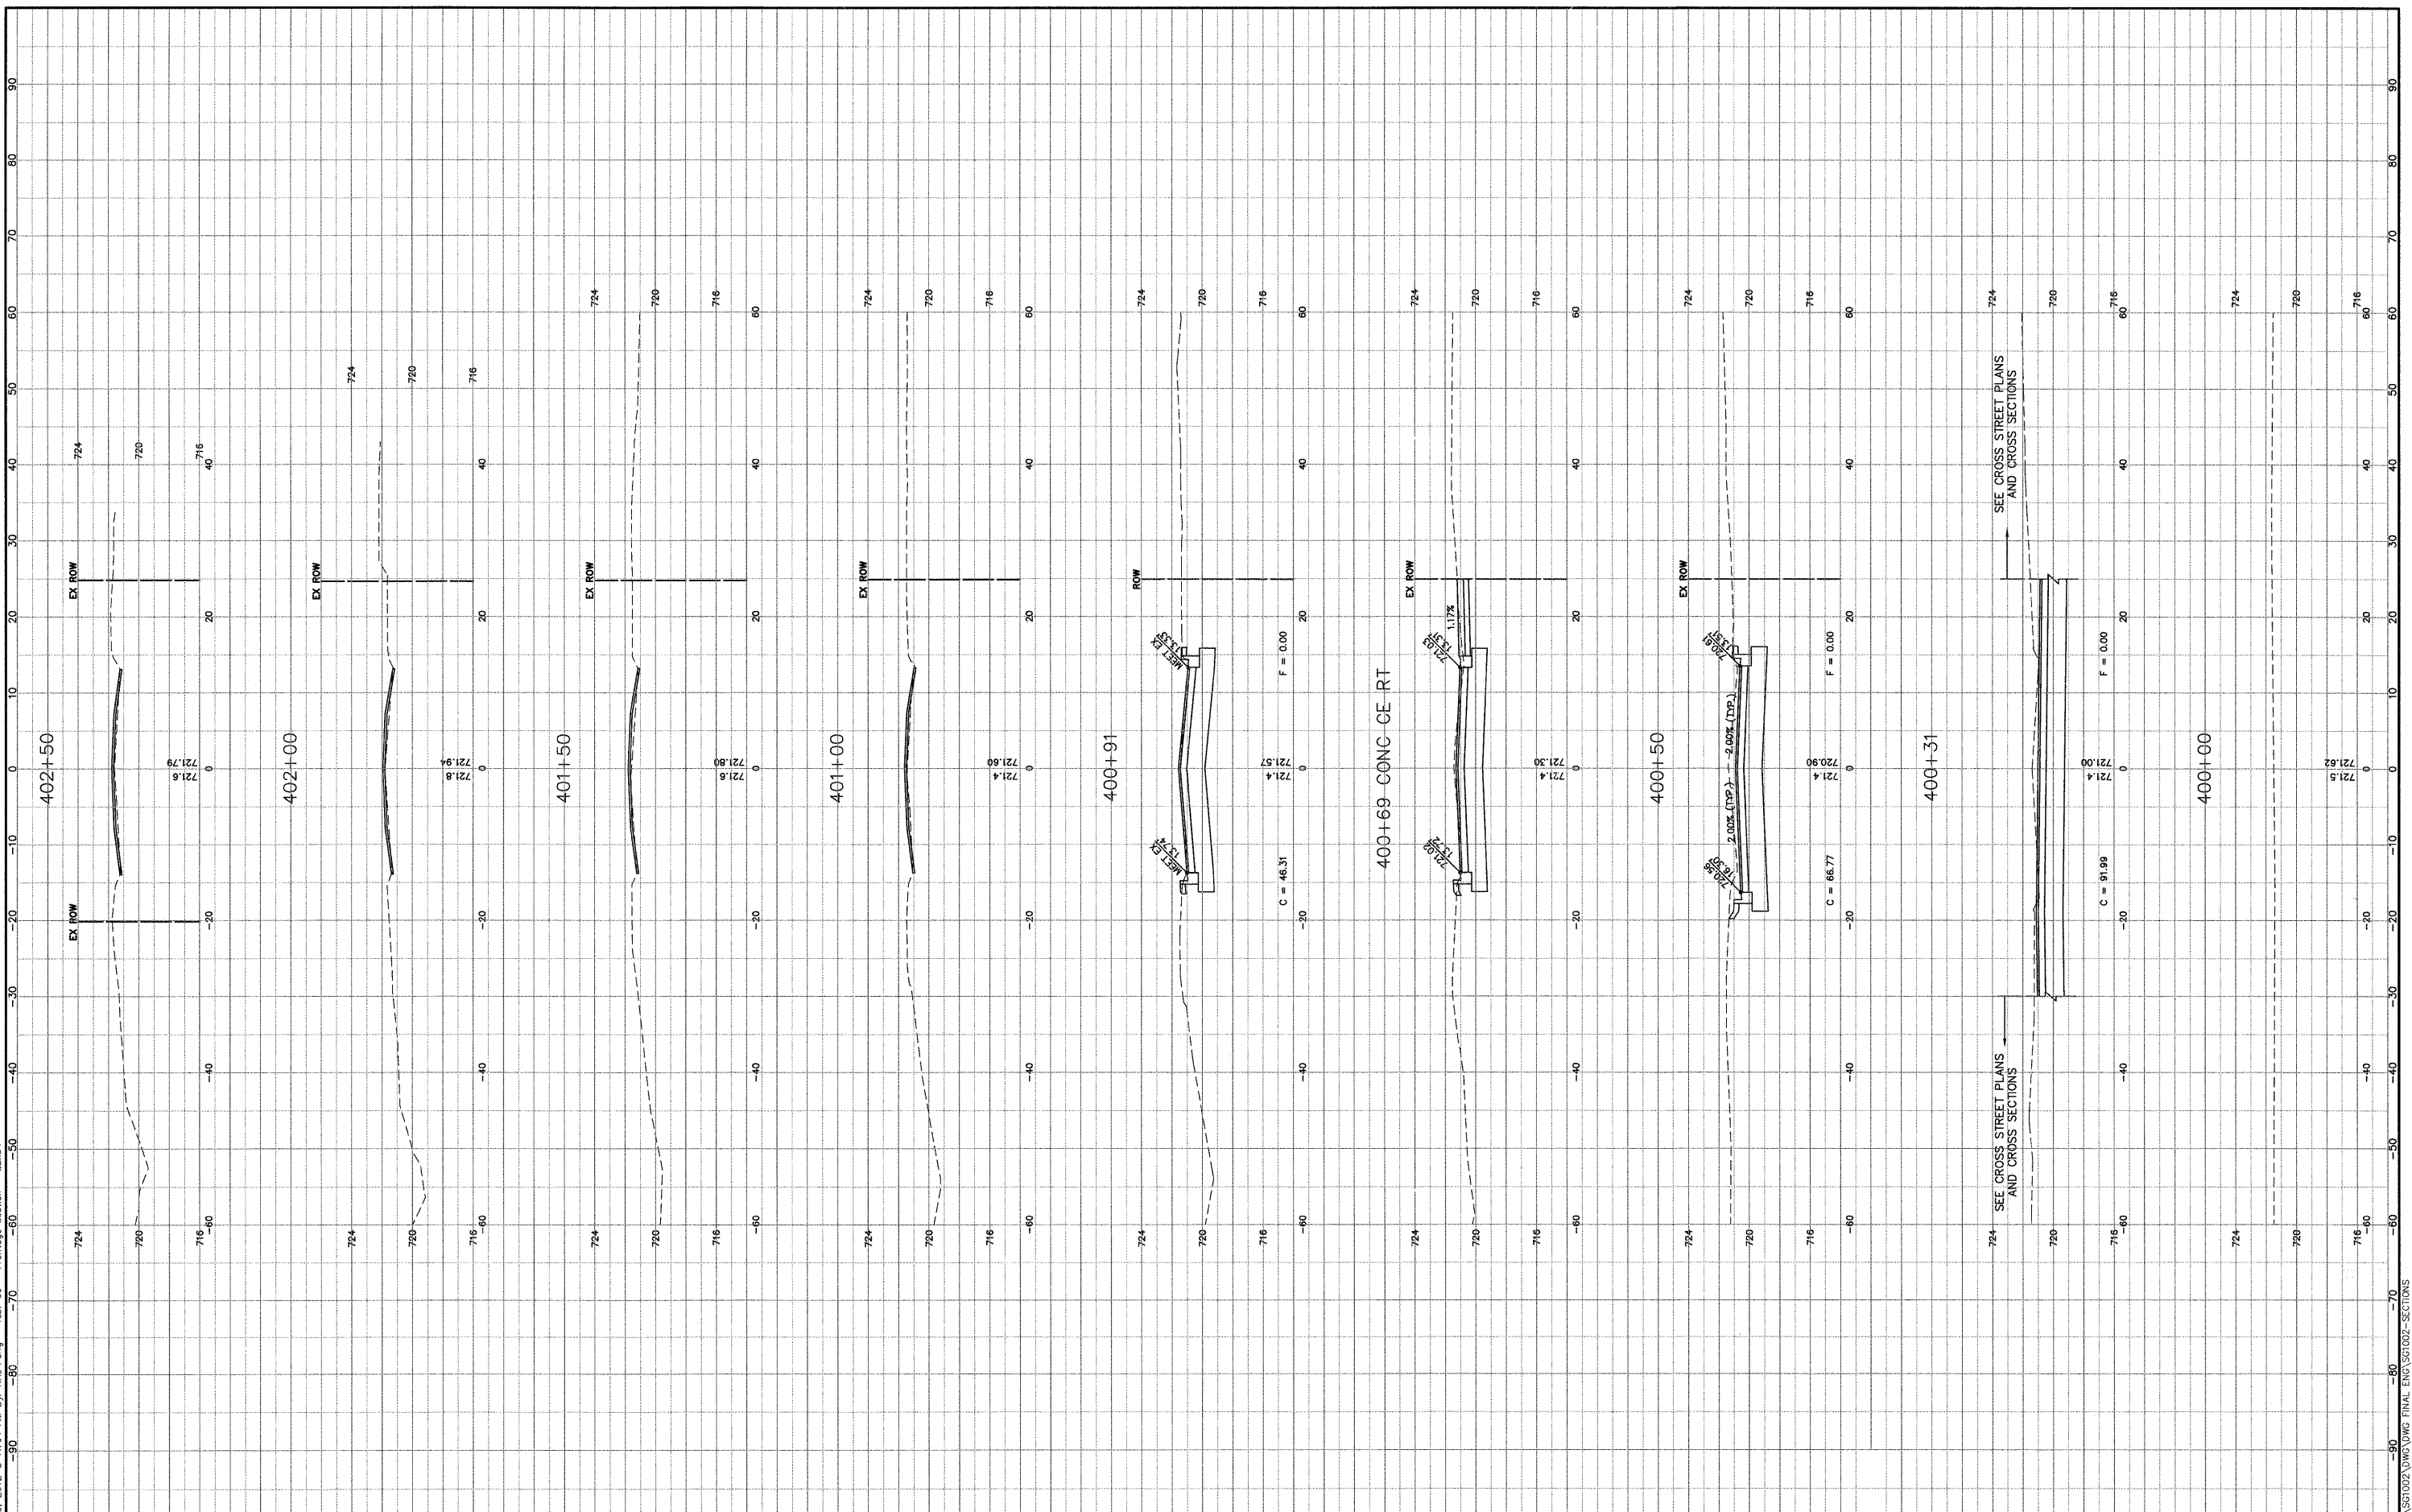

Path: S:\PROJECTS\10023\DWG\DWG\_FINAL\_ENG\69-002-SECTION