

Printed: February 20, 2012 @ 11:05 AM By: Kris Pung - Tab: 70 - Frontage Section - 22x34

Engineering Enterprises, Inc.  
 CONSULTING ENGINEERS  
 52 Wheeler Road  
 Sugar Grove, Illinois 60954  
 630.466.6700 / www.eeiweb.com


USER NAME =	DESIGNED -	REVISED -
PLOT SCALE =	DRAWN -	REVISED -
PLOT DATE =	CHECKED -	REVISED -
	DATE -	REVISED -

STATE OF ILLINOIS  
 DEPARTMENT OF TRANSPORTATION

FRONTAGE ROAD - CROSS SECTIONS

SCALE: H<sup>1</sup>/<sub>4</sub>"=10' - V<sup>1</sup>/<sub>4</sub>"=5' SHEET NO. 12 OF 12 SHEETS STA. 403+00 TO STA. 405+50

F.A.P. RTE. 326	SECTION 10-00023-00-ES	COUNTY KANE	TOTAL SHEETS 70	SHEET NO. 70
FED. ROAD DIST. NO. 1 ILLINOIS			CONTRACT NO. 63700	
FED. AID PROJECT NO. M-9003(717)				

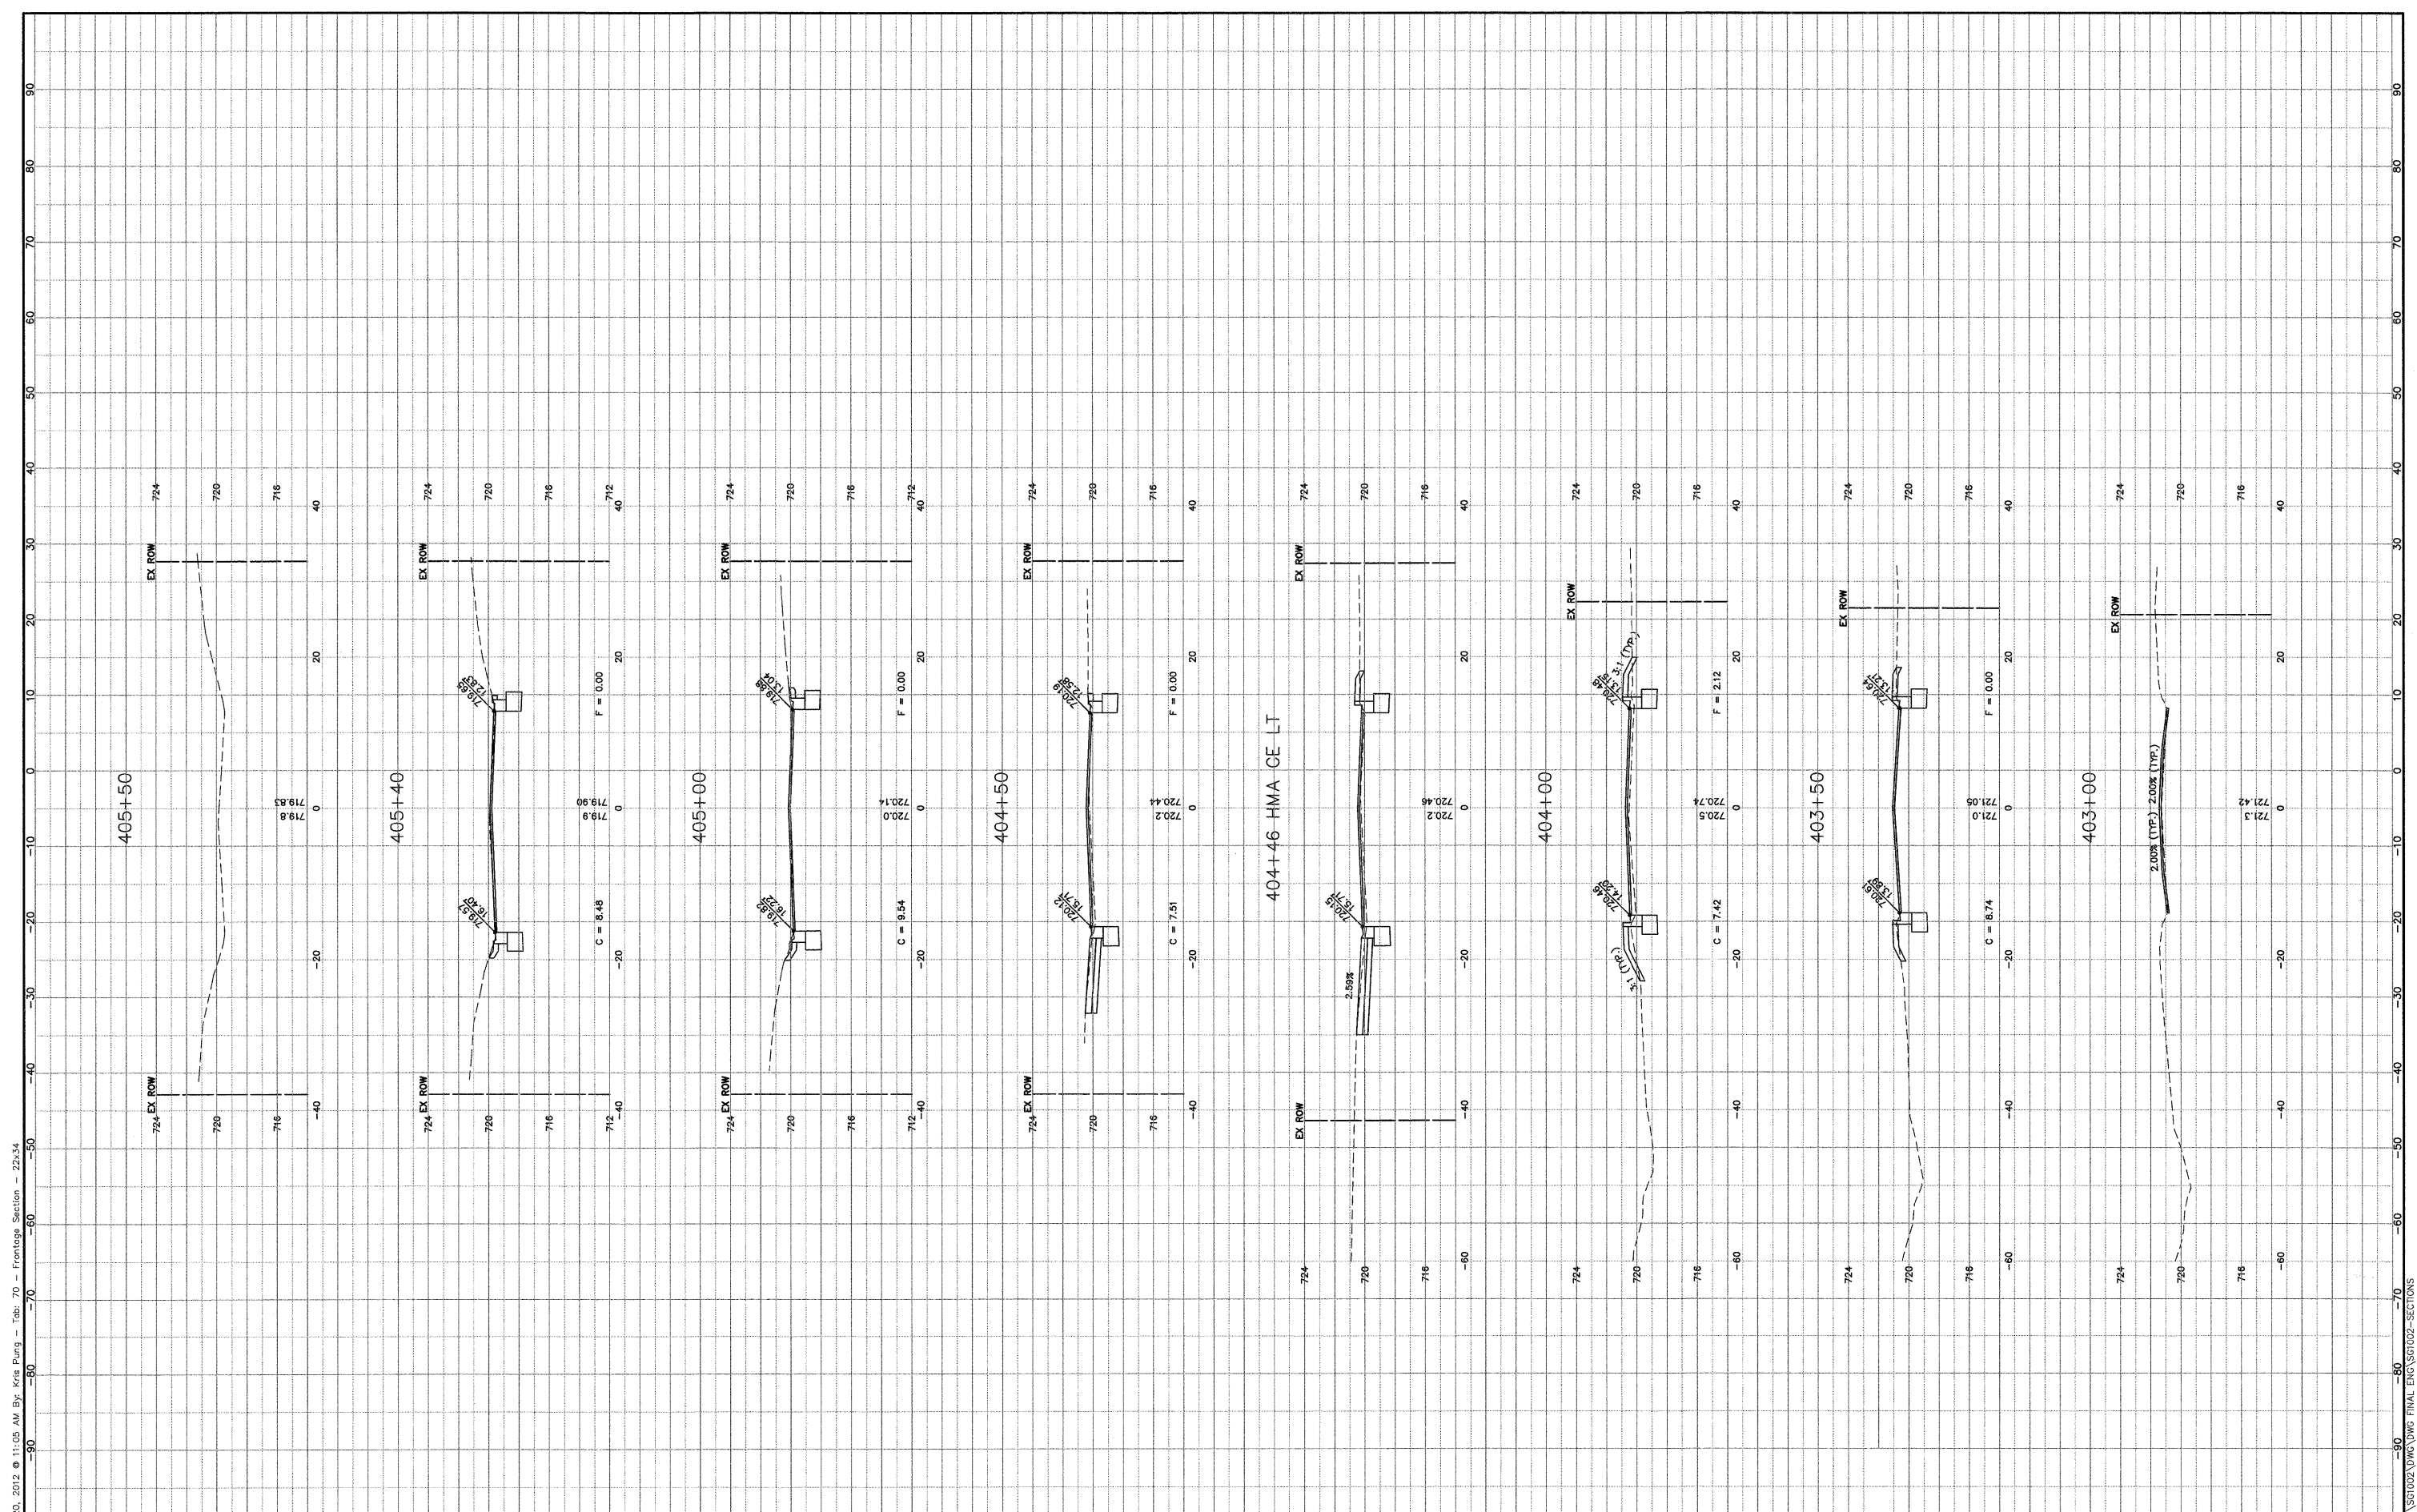

Path: H:\SUSPROJ\SG1002\DWG\DWG\_FINAL\ENG\SG1002-SECTIONS