


FOR SIDEWALK REPLACEMENT AND CURB AND GUTTER REPLACEMENT LOCATIONS SEE SHEET 11.

FOR TYPICAL PAVEMENT MARKINGS SEE SHEET 13.

CONTRACT 63703

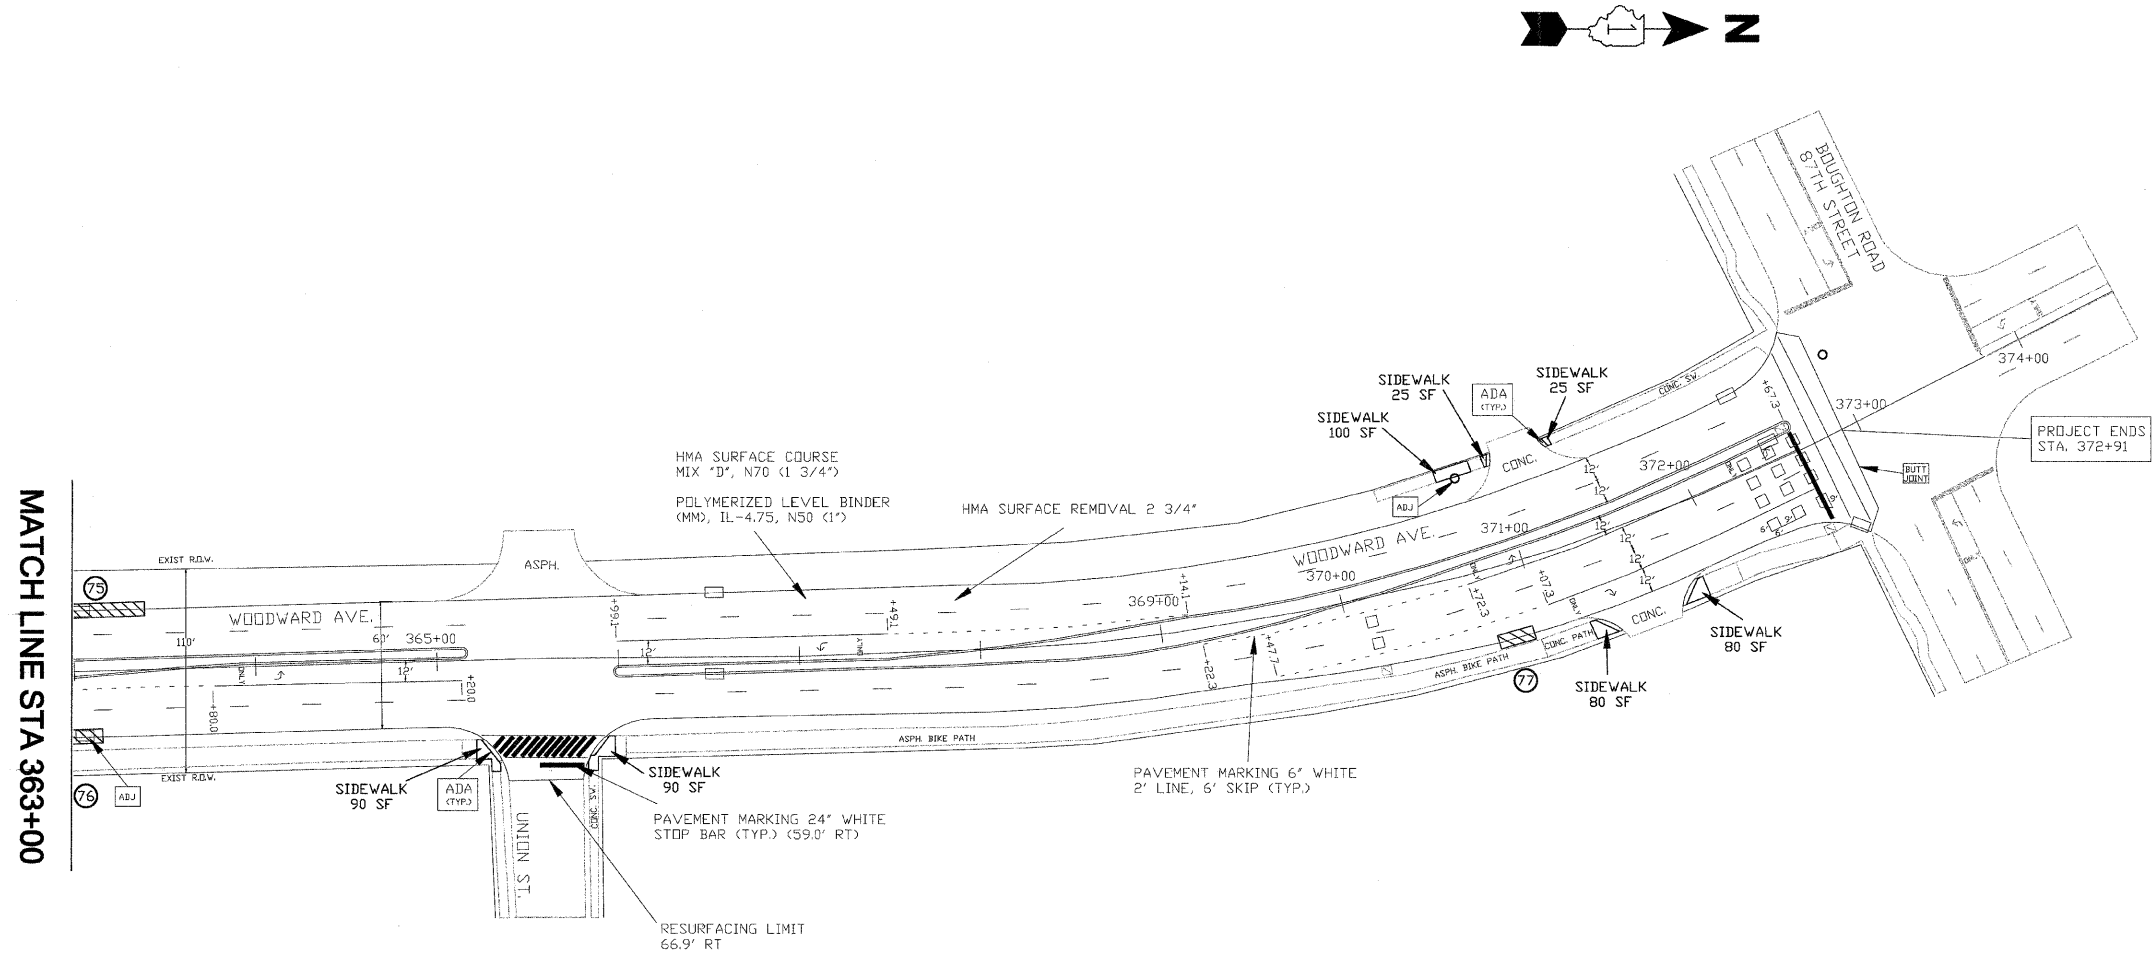

VILLAGE OF WOODRIDGE DEPARTMENT OF PUBLIC WORKS 1 Plaza Drive, Woodridge IL 60517	DESIGNED - AF	REVISED 3/20/2012	STATE OF ILLINOIS DEPARTMENT OF TRANSPORTATION	RESURFACING PLAN AND PAVEMENT MARKING PLAN	F.A.P. RTE.	SECTION	COUNTY	TOTAL SHEETS	SHEET NO.		
	DRAWN - AF				2593	12-00069-00-RS	DUPAGE	16	9		
	CHECKED - JDS				CONTRACT NO. 63703						
	DATE - 1/24/2012				ILLINOIS FEDERAL AID PROJECT						
				SCALE: 1" = 50'	STA. 363+00 TO STA. 372+91						