


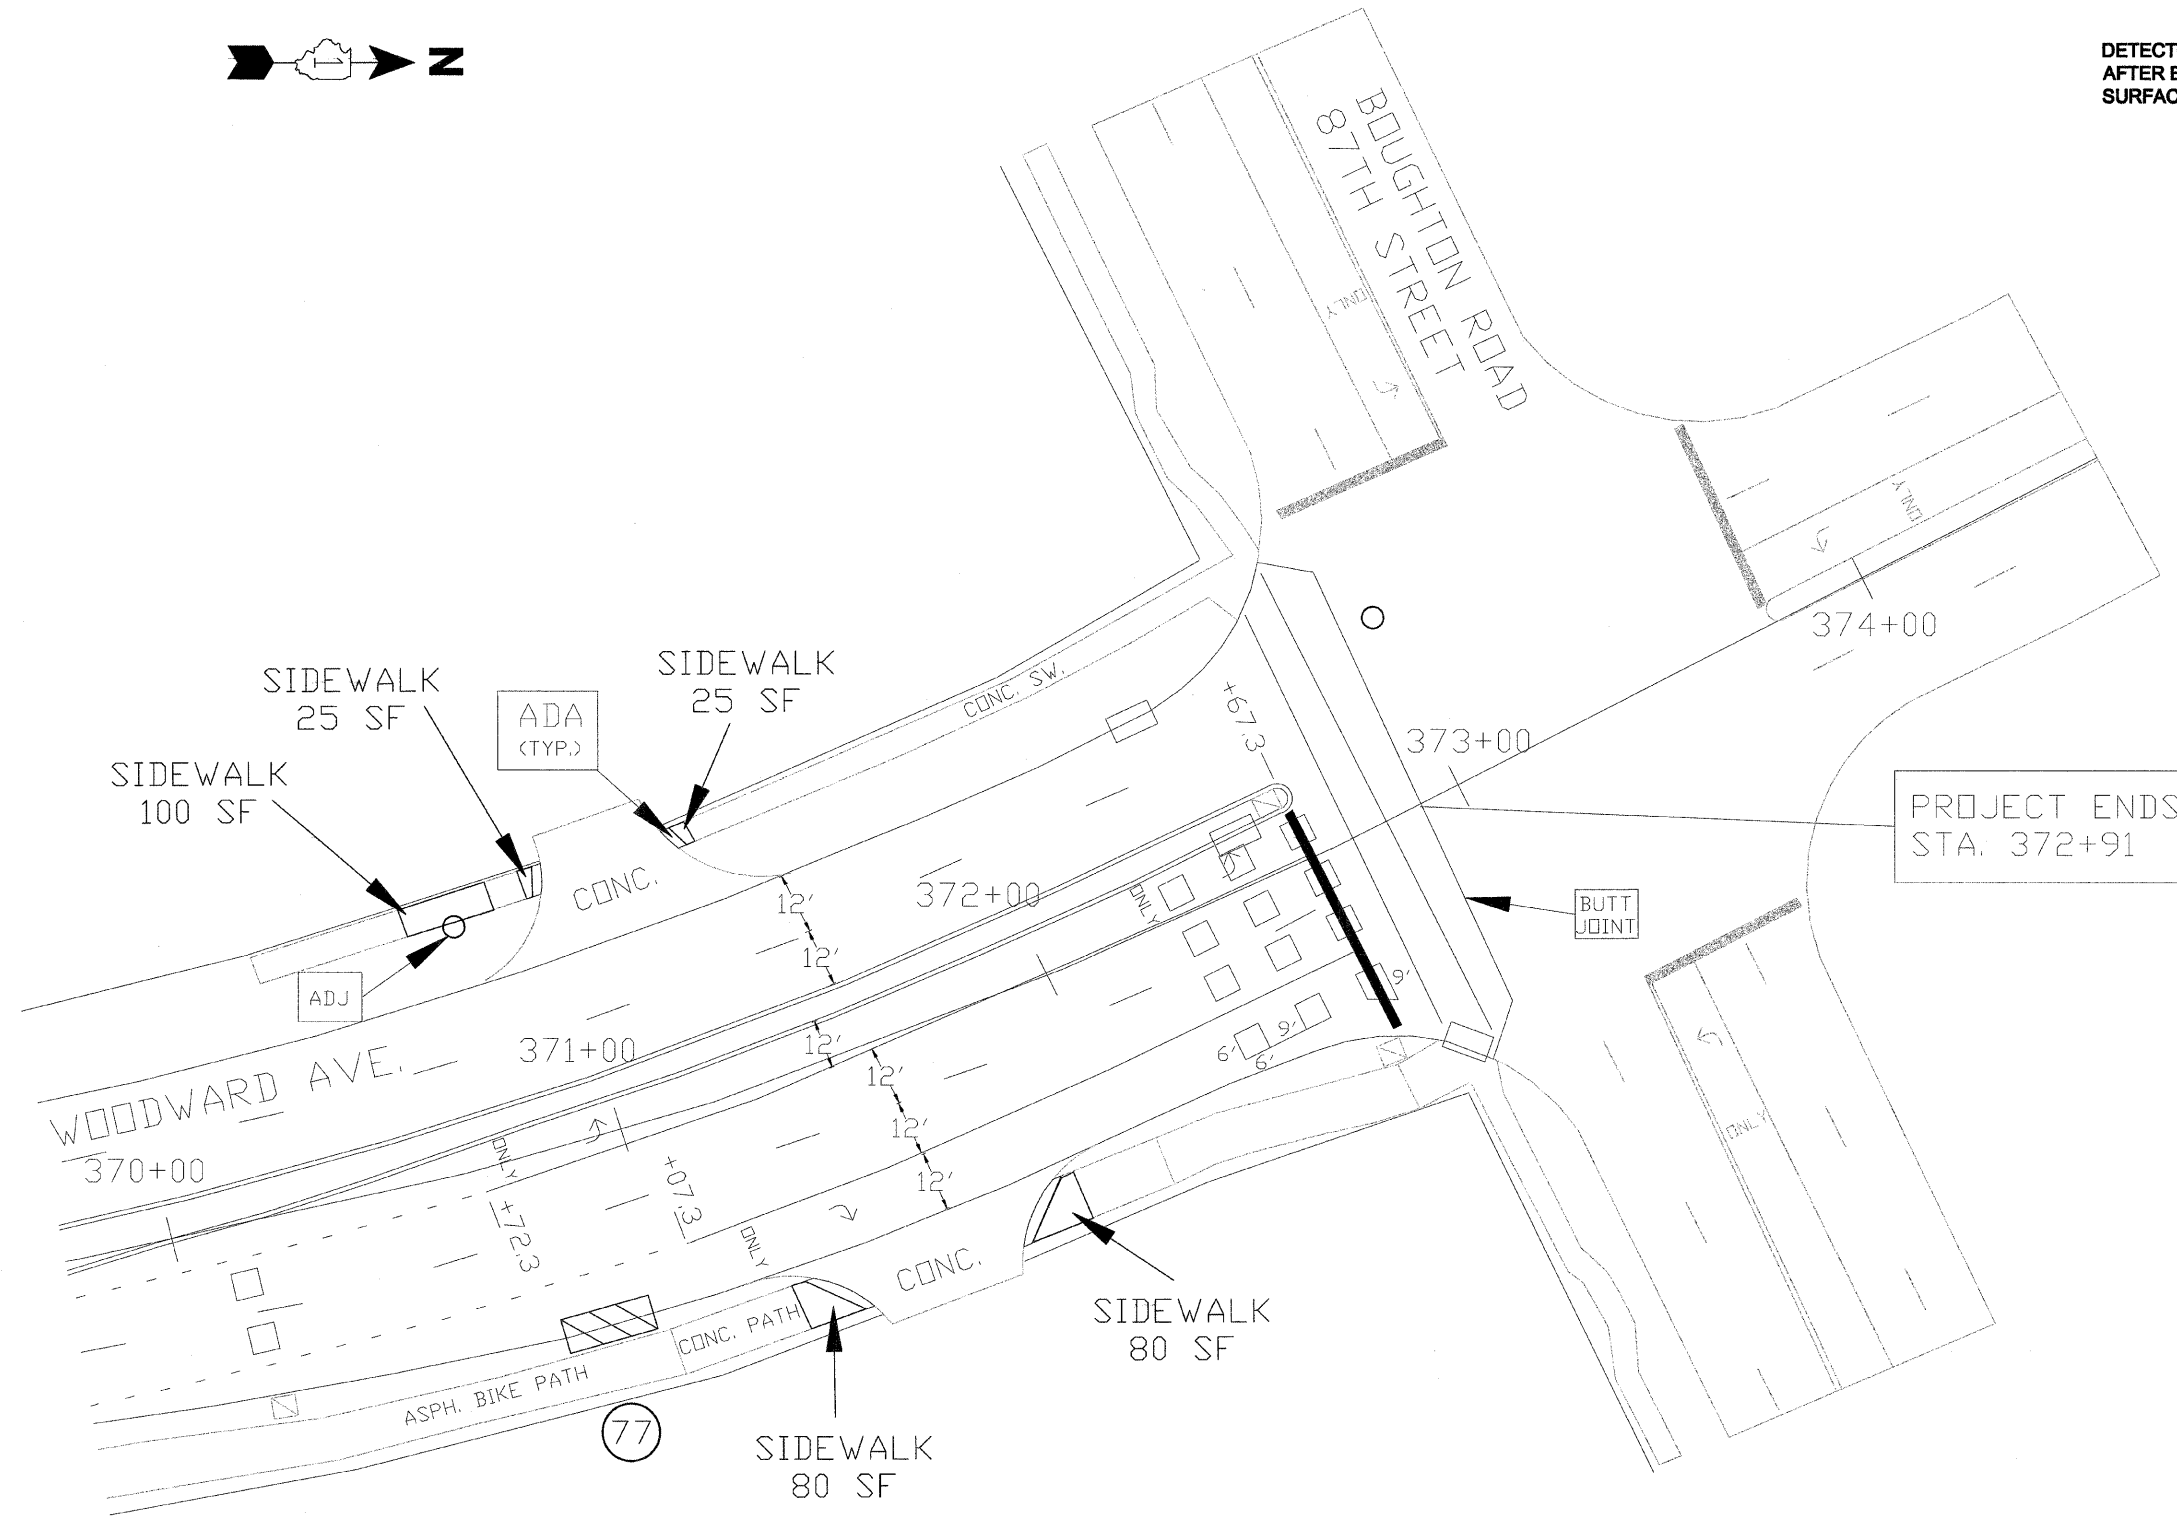

DETECTOR LOOPS SHALL BE INSTALLED
AFTER BINDER IS INSTALLED BUT BEFORE
SURFACE COURSE IS INSTALLED



CONTRACT 63703

VILLAGE OF WOODRIDGE
DEPARTMENT OF PUBLIC WORKS
1 Plaza Drive, Woodridge IL 60517

DESIGNED - AF	REVISED 3/20/2012
DRAWN - AF	
CHECKED - JDS	
DATE - 1/24/2012	

STATE OF ILLINOIS
DEPARTMENT OF TRANSPORTATION

WOODWARD AVENUE AND
BOUGHTON ROAD
DETECTOR LOOP PLAN
SCALE: 1" = 20' STA. 369+70 TO STA. 372+91

F.A.P. RTE.	SECTION	COUNTY	TOTAL SHEETS	SHEET NO.
2593	12-00069-00-RS	DUPAGE	16	10
ILLINOIS			CONTRACT NO. 63703 FEDERAL AID PROJECT	