


183rd STREET

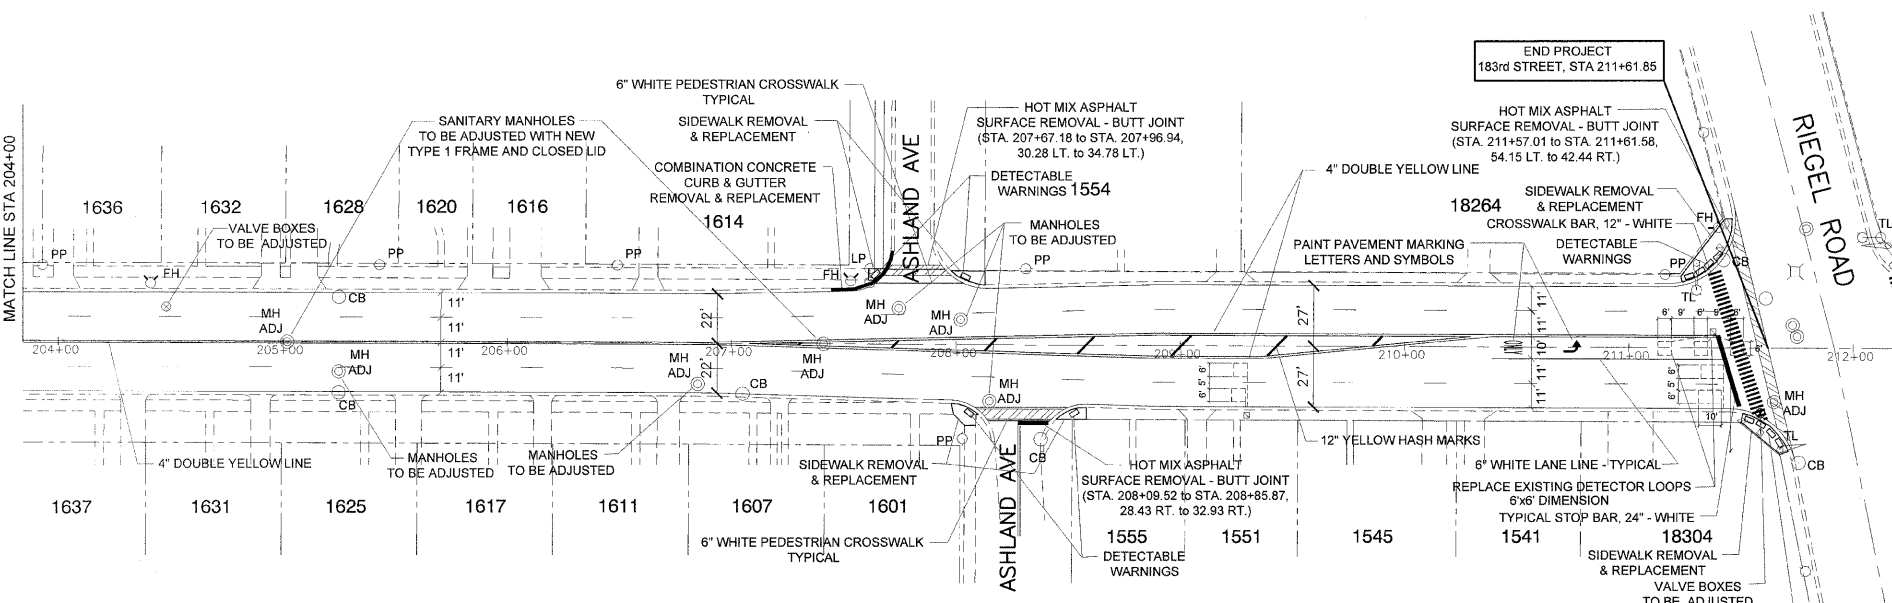

183rd STREET

VILLAGE OF HOMEWOOD
ENGINEERING
DIVISION

USER NAME = --	DESIGNED DJA	REVISED 3-22-12
PLOT SCALE = --	DRAWN DJA	REVISED -
PLOT DATE = 03-22-2012	CHECKED MM	REVISED -
	DATE 01-26-2012	REVISED -

STATE OF ILLINOIS
DEPARTMENT OF TRANSPORTATION

**EXISTING AND PROPOSED
ROADWAY AND PAVEMENT MARKING PLAN**

SCALE: 1"=40.0' SHEET NO. OF SHEETS STA. TO STA.

F.A.U. RTE.	SECTION	COUNTY	TOTAL SHEETS	SHEET NO.
1622	10-00132-00-RS	COOK	13	7
CONTRACT NO. 63705				
FED. ROAD DIST. NO. 1 ILLINOIS FED. AID PROJECT				