
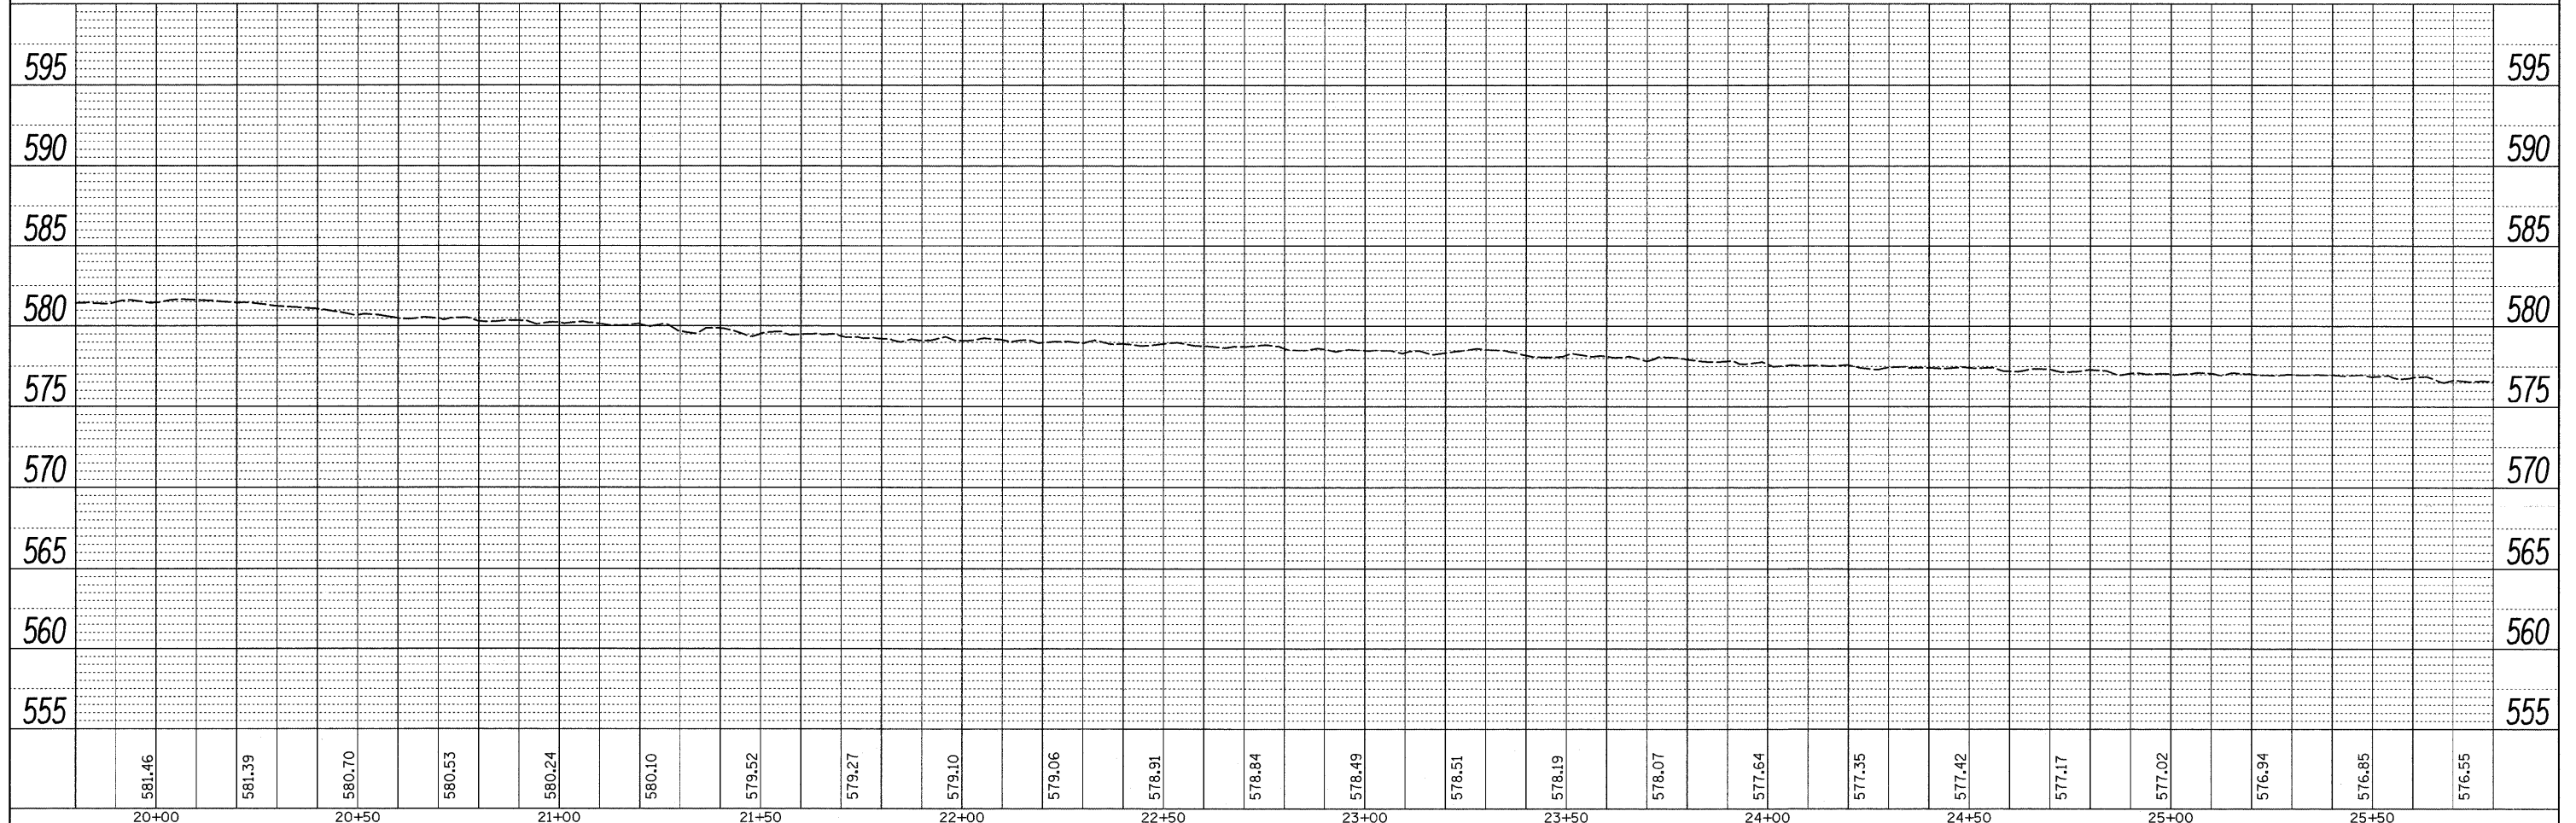


DATE	
BY	
PLAN	
SURVEYED	
ALIGNED	
CHECKED	
BY	
DATE	
NOTE BOOK	
NO.	
DATE	
BY	
PROFILE	
SURVEYED	
GRADES	
CHECKED	
BY	
DATE	
NOTE BOOK	
NO.	
DATE	
BY	

DATE	
BY	
PROFILE	
SURVEYED	
GRADES	
CHECKED	
BY	
DATE	
NOTE BOOK	
NO.	
DATE	
BY	

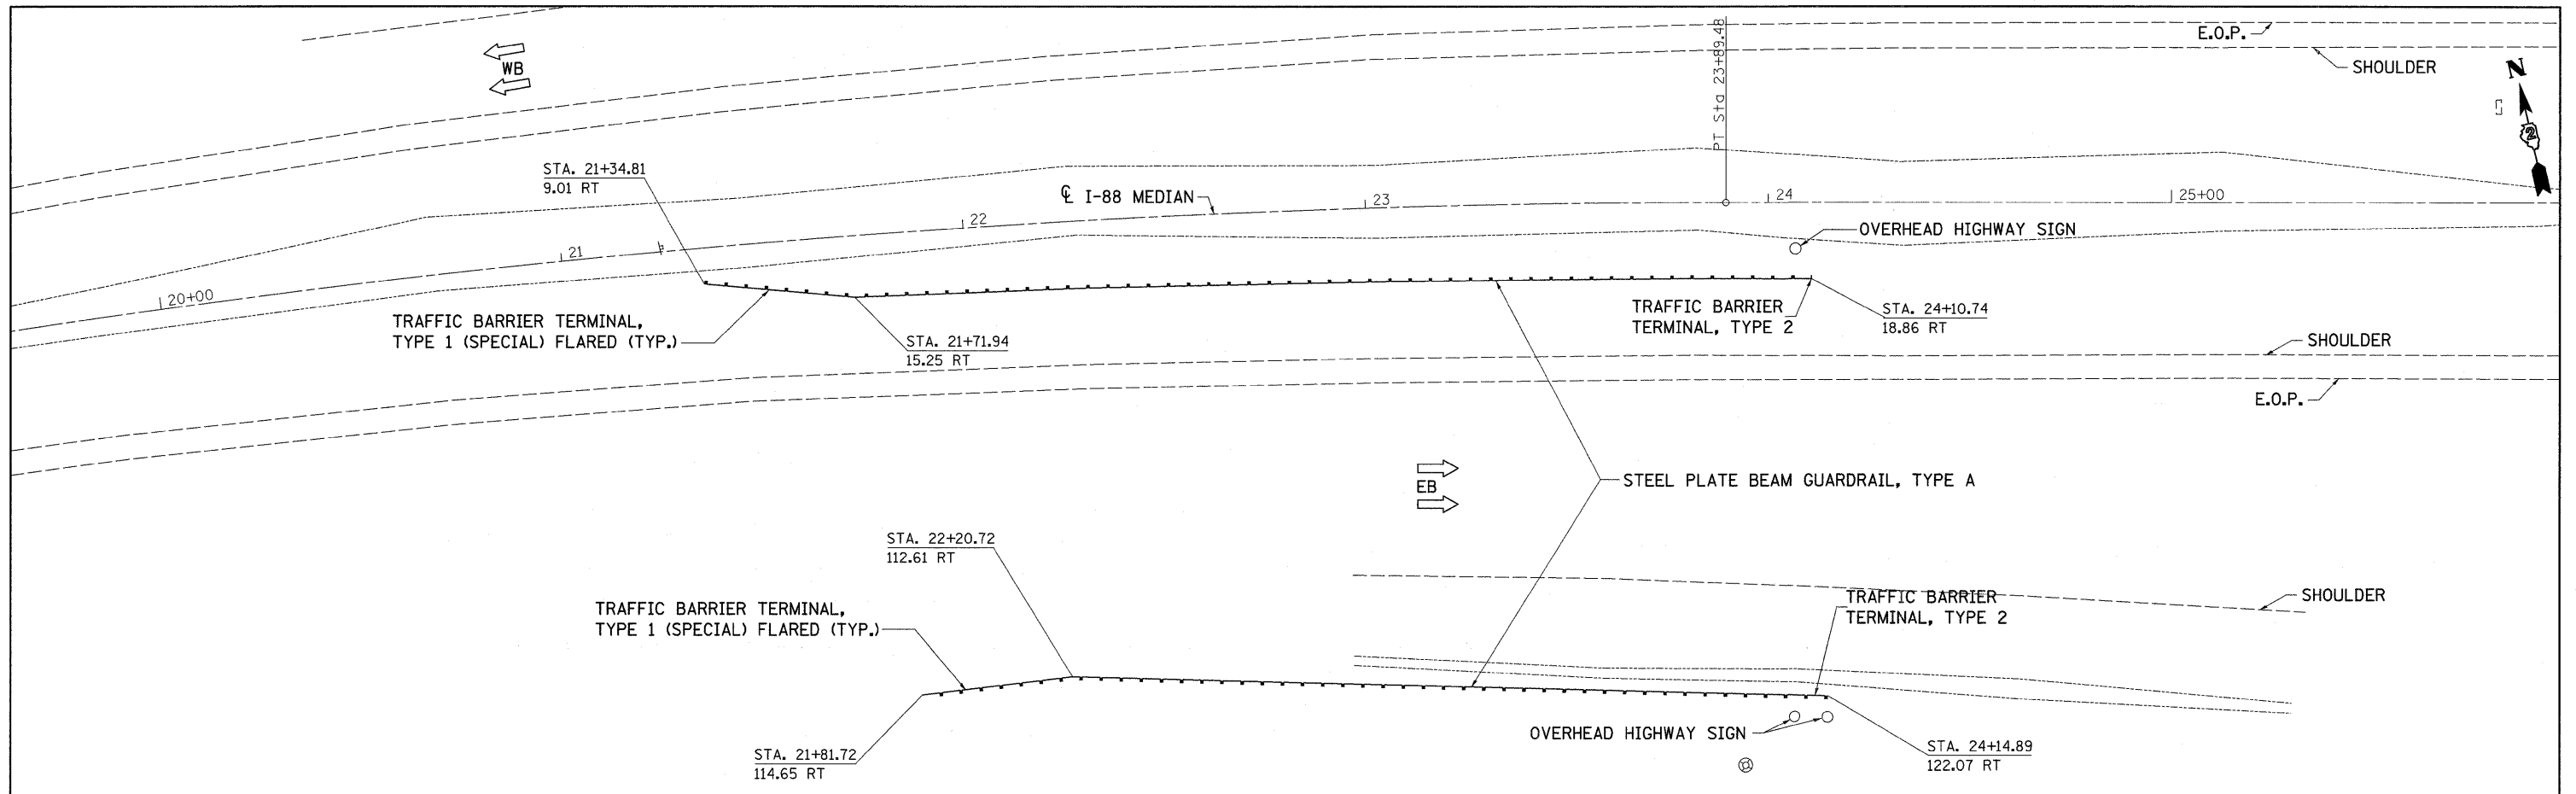

FILE NAME =	USER NAME = ankneyde	DESIGNED -	REVISED -	<b>STATE OF ILLINOIS DEPARTMENT OF TRANSPORTATION</b>	<b>I-88 PLAN &amp; PROFILE</b>	F.A.I. RTE.	SECTION	COUNTY	TOTAL SHEETS	SHEET NO.
c:\pwork\pwork\ankneyde\d0292974\0205212-sh1-plnpr.f.dgn		DRAWN -	REVISED -			*	D2 SAFETY 2012-2	**	151	36
PLOT SCALE = 20.0000' / 1"		CHECKED -	REVISED -			CONTRACT NO. 64H77				
PLOT DATE = Tue May 01 07:49:48 2012		DATE -	REVISED -			ILLINOIS FED. AID PROJECT				
SCALE: SHEET OF SHEETS STA. TO STA.						ILLINOIS FED. AID PROJECT				

\* 74, 80, 88, & 280  
\*\* HENRY/ROCK ISLAND/WHITESIDE