



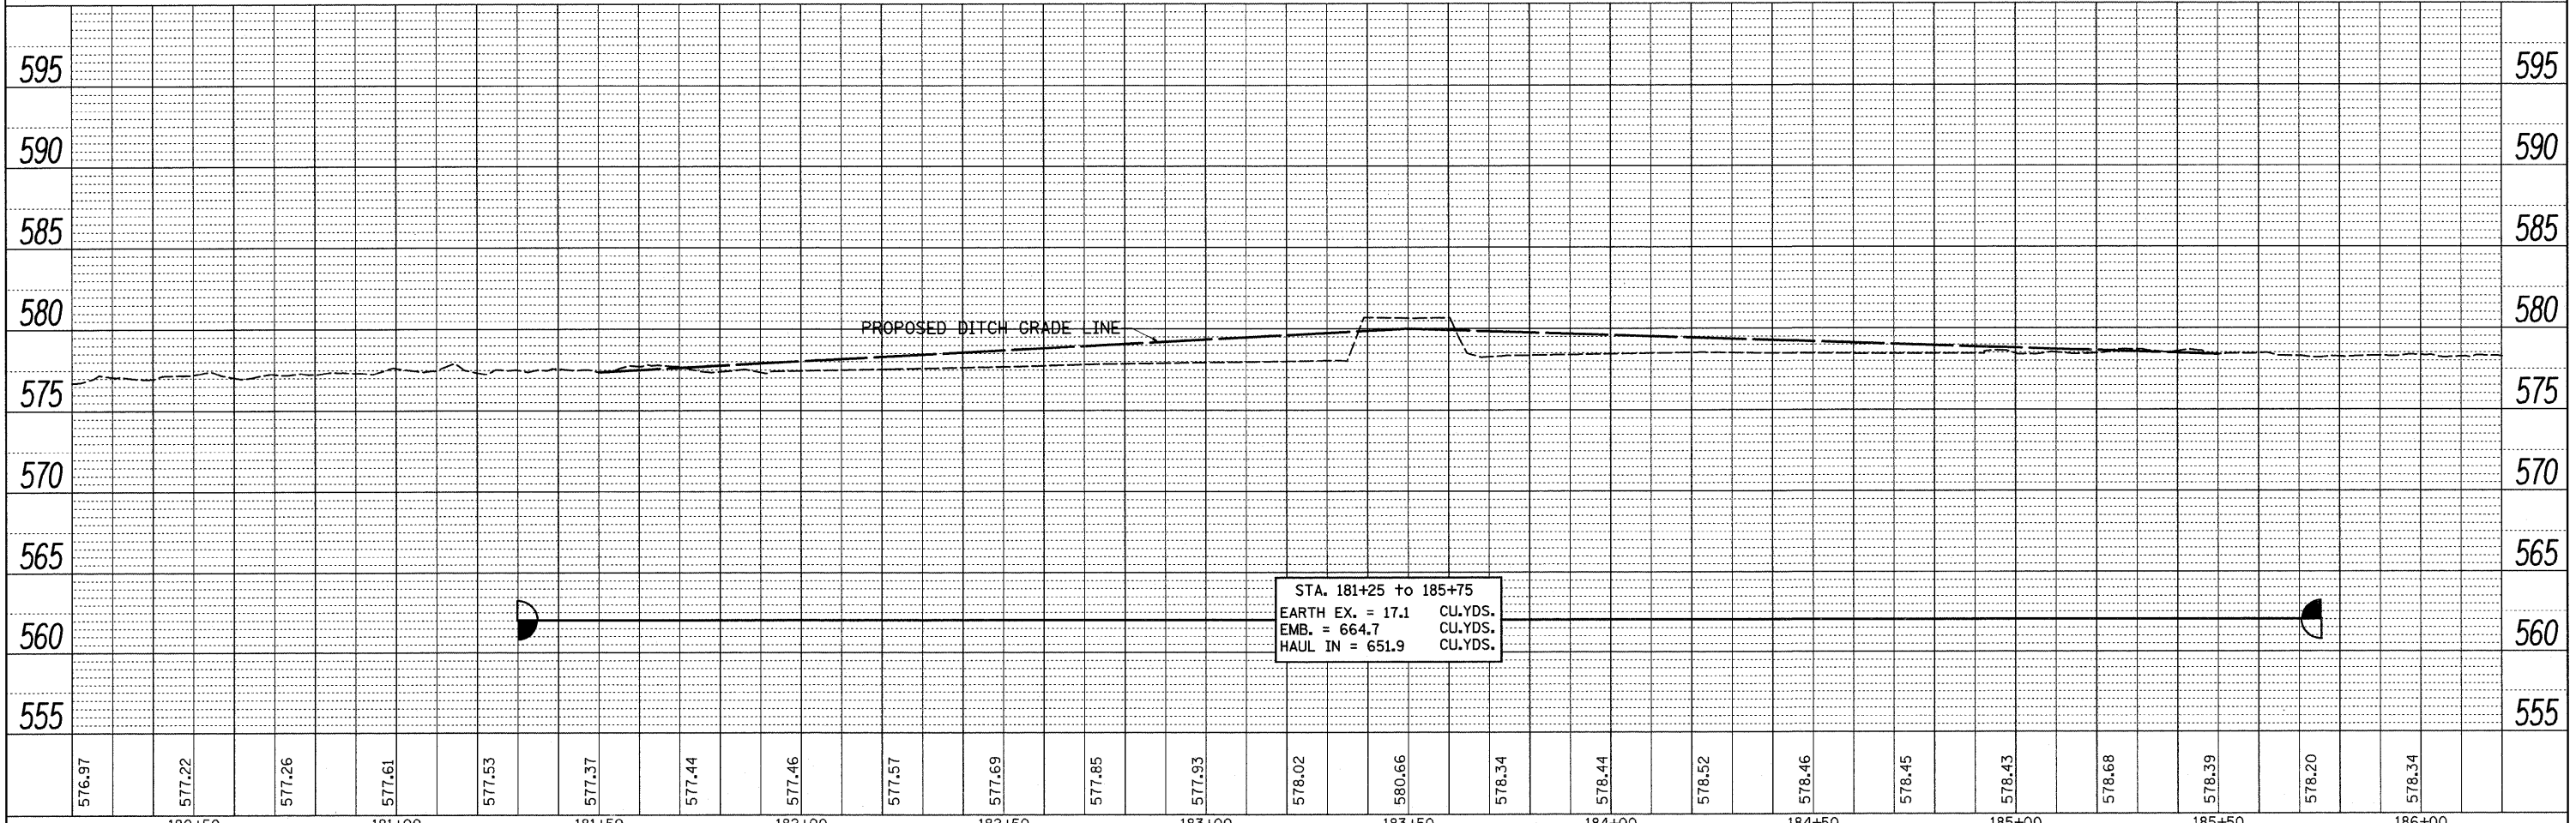

DATE	
BY	
REVIEWED	
DRAWN	
CHECKED	
DESIGNED	
FILE NAME	
NO.	
PLAN	
NOTE BOOK	
NO.	

DATE	
BY	
REVIEWED	
DRAWN	
CHECKED	
DESIGNED	
FILE NAME	
NO.	
PROFILE	
NOTE BOOK	
NO.	

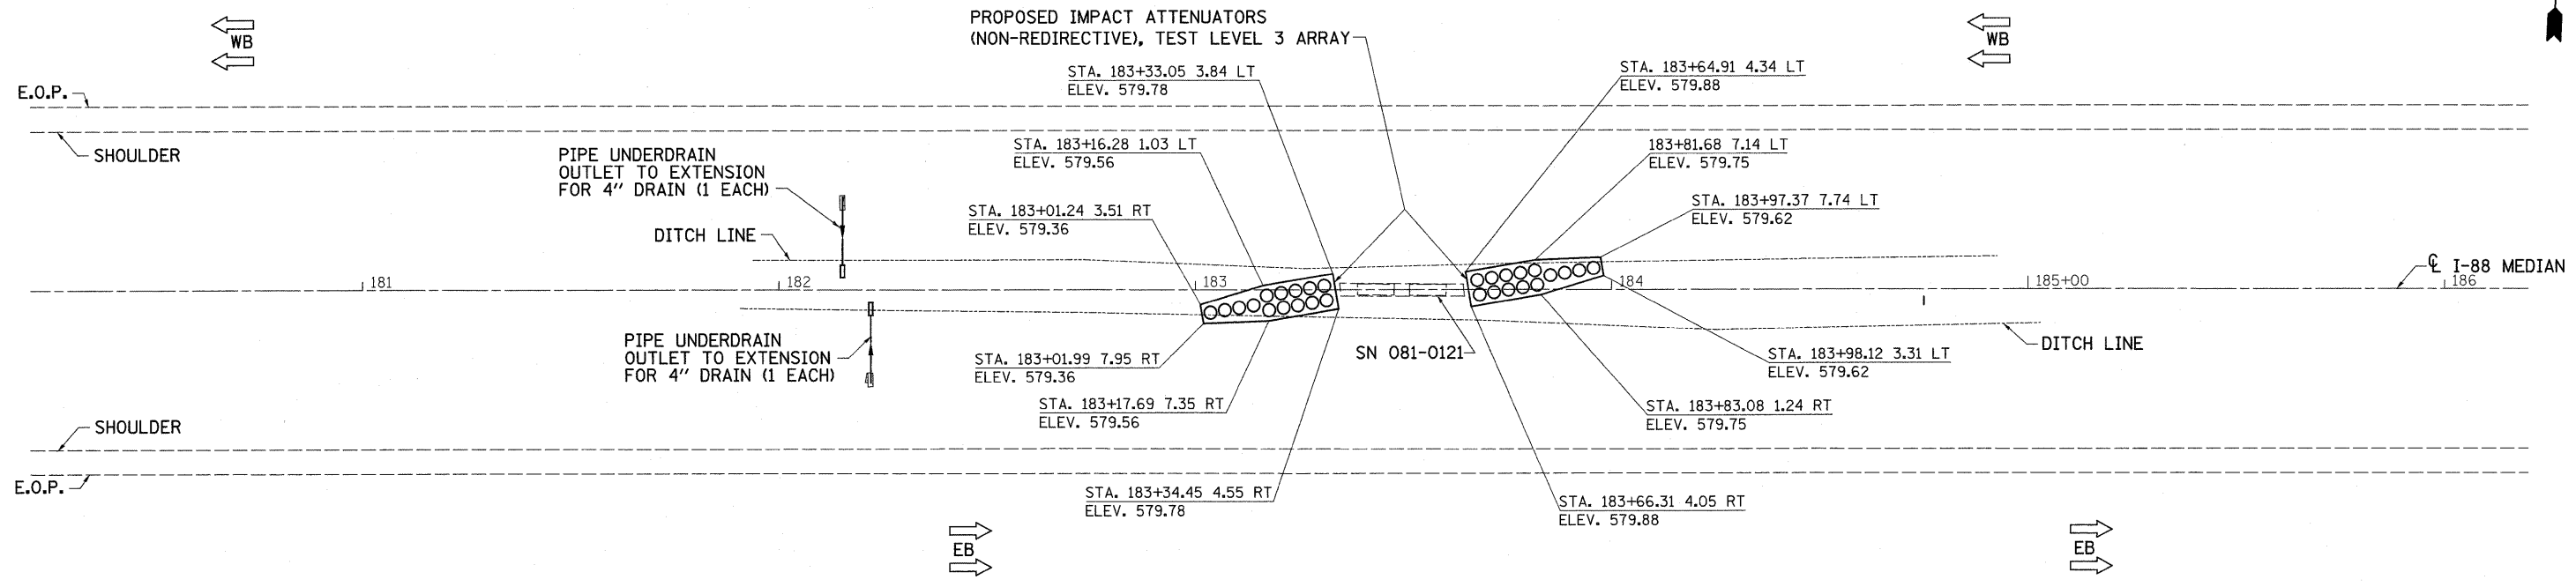

FILE NAME =	USER NAME = ankneyde	DESIGNED -	REVISED -	<p align="center">STATE OF ILLINOIS DEPARTMENT OF TRANSPORTATION</p>	<p align="center">I-88 PLAN & PROFILE</p>	F.A.I. RTE.	SECTION	COUNTY	TOTAL SHEETS	SHEET NO.
ct:\pw\work\pwsdot\ankneyde\02292974\0205212-sh-t-plnpr.f.dgn	DRAWN -	REVISED -	*			D2 SAFETY 2012-2	**	151	41	
PLOT SCALE = 20.0000' / in.	CHECKED -	REVISED -								
PLOT DATE = Tue May 01 07:09:53 2012	DATE -	REVISED -							CONTRACT NO. 64H77	
SCALE: SHEET OF SHEETS STA. TO STA.						ILLINOIS FED. AID PROJECT				