
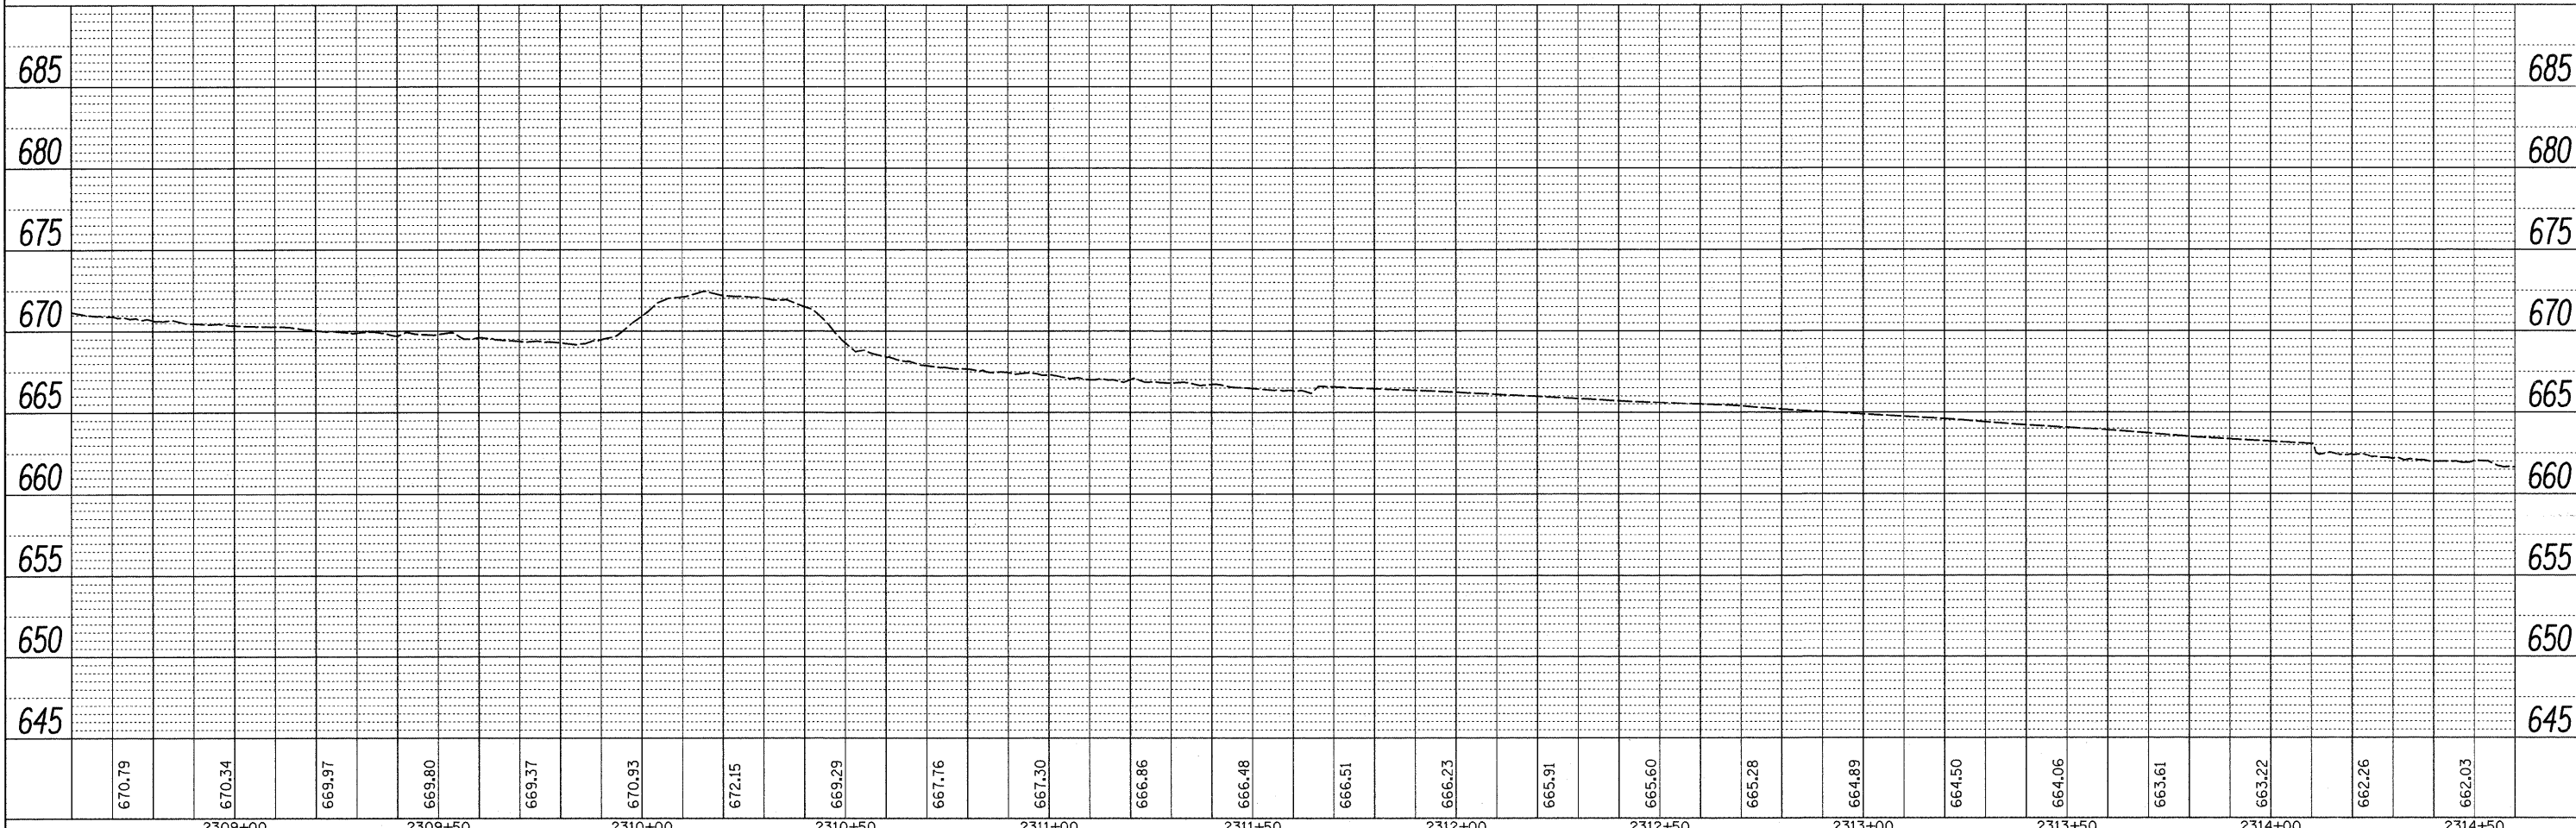


DATE	
BY	
REVISIONS	
PLANNED	
PLOTTED	
ALIGNMENT CHECKED	
GRADES CHECKED	
NOTE BOOK NO.	
FILE NAME	

DATE	
BY	
REVISIONS	
PLANNED	
PLOTTED	
GRADES CHECKED	
STRUCTURE NOTATIONS CHECKED	
NOTE BOOK NO.	
FILE NAME	

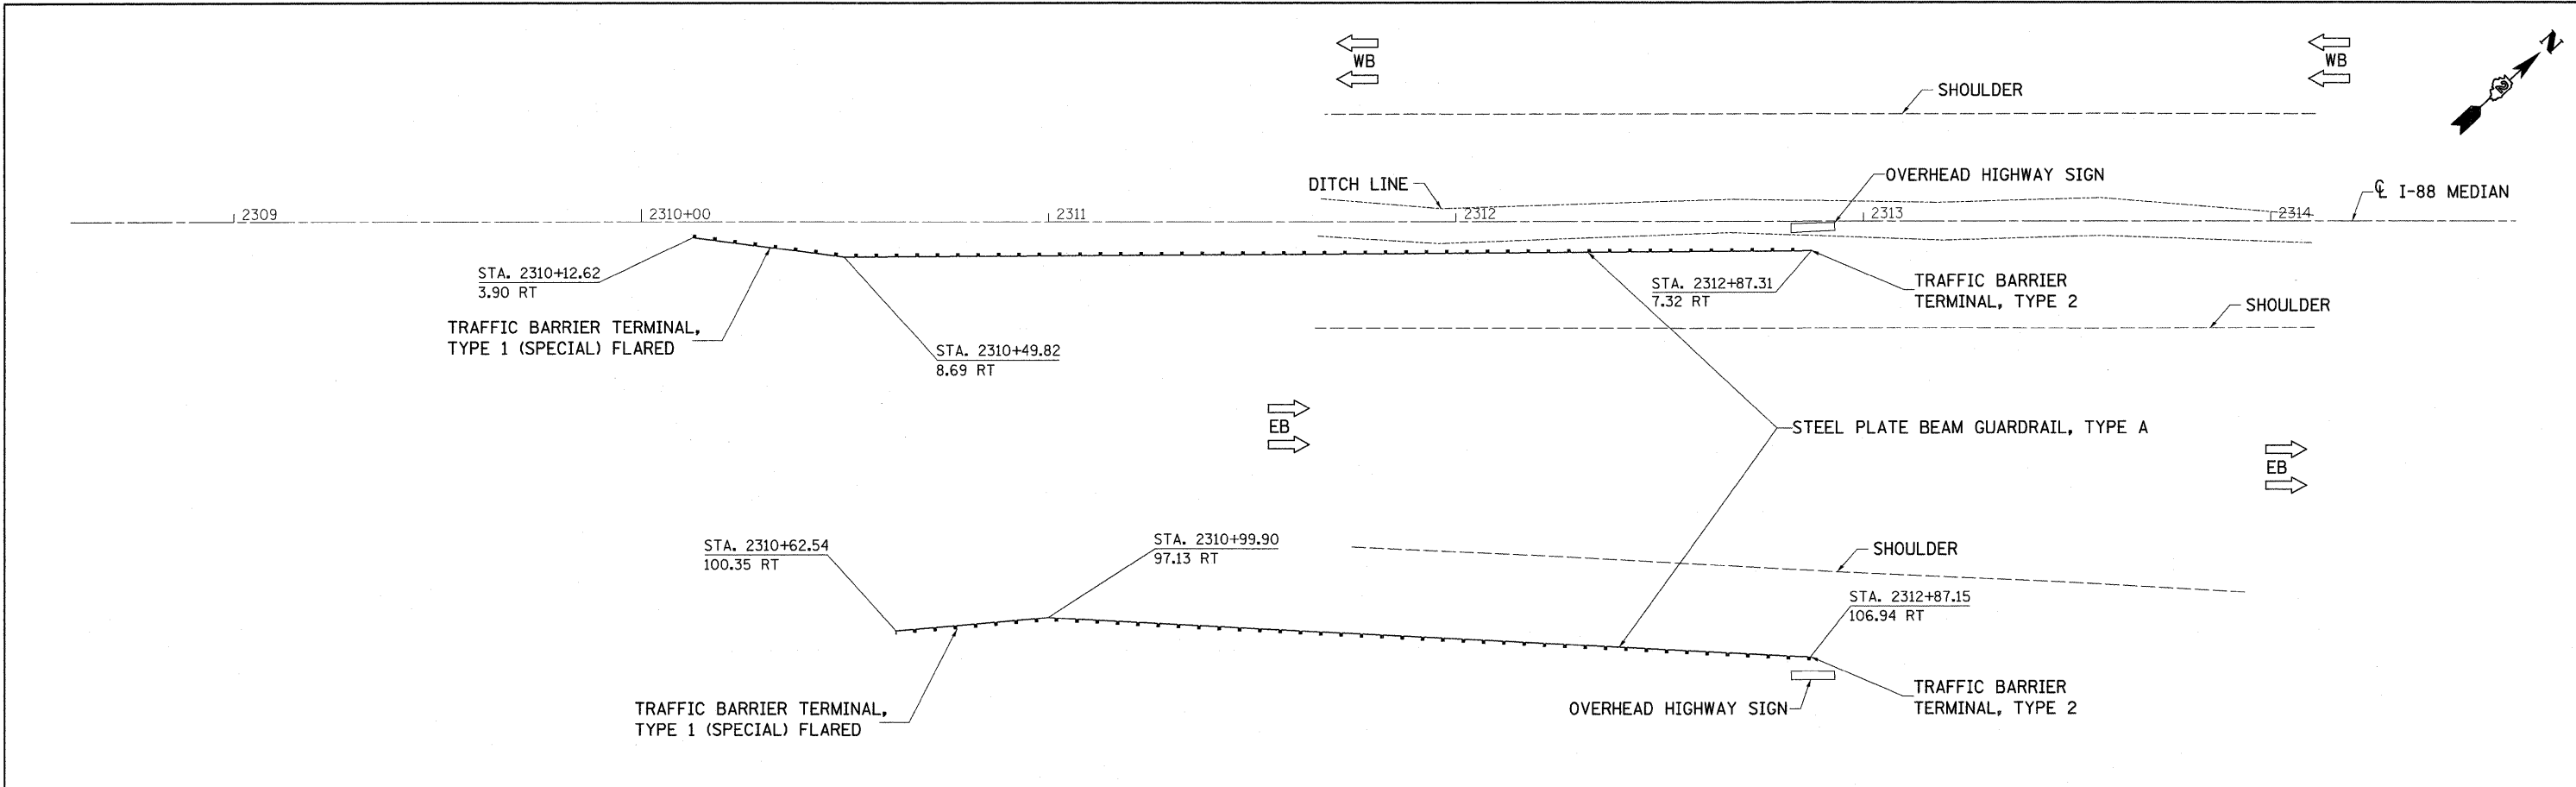

FILE NAME =	USER NAME = ankneyde	DESIGNED -	REVISED -	STATE OF ILLINOIS DEPARTMENT OF TRANSPORTATION	I-88 PLAN & PROFILE	F.A.I. RTE.	SECTION	COUNTY	TOTAL SHEETS	SHEET NO.
c:\pw_work\pwsdot\ankneyde\d0292974\020512-sht-plnpr-f.dgn		DRAWN -	REVISED -			88	D2 SAFETY 2012-2	**	151	64
PLOT SCALE = 20.0000' / 1"		CHECKED -	REVISED -			CONTRACT NO. 64H77				
PLOT DATE = Tue May 01 07:50:48 2012		DATE -	REVISED -			ILLINOIS FED. AID PROJECT				
				SCALE:	SHEET OF SHEETS	STA. TO STA.	ILLINOIS FED. AID PROJECT			