



**SECTION**

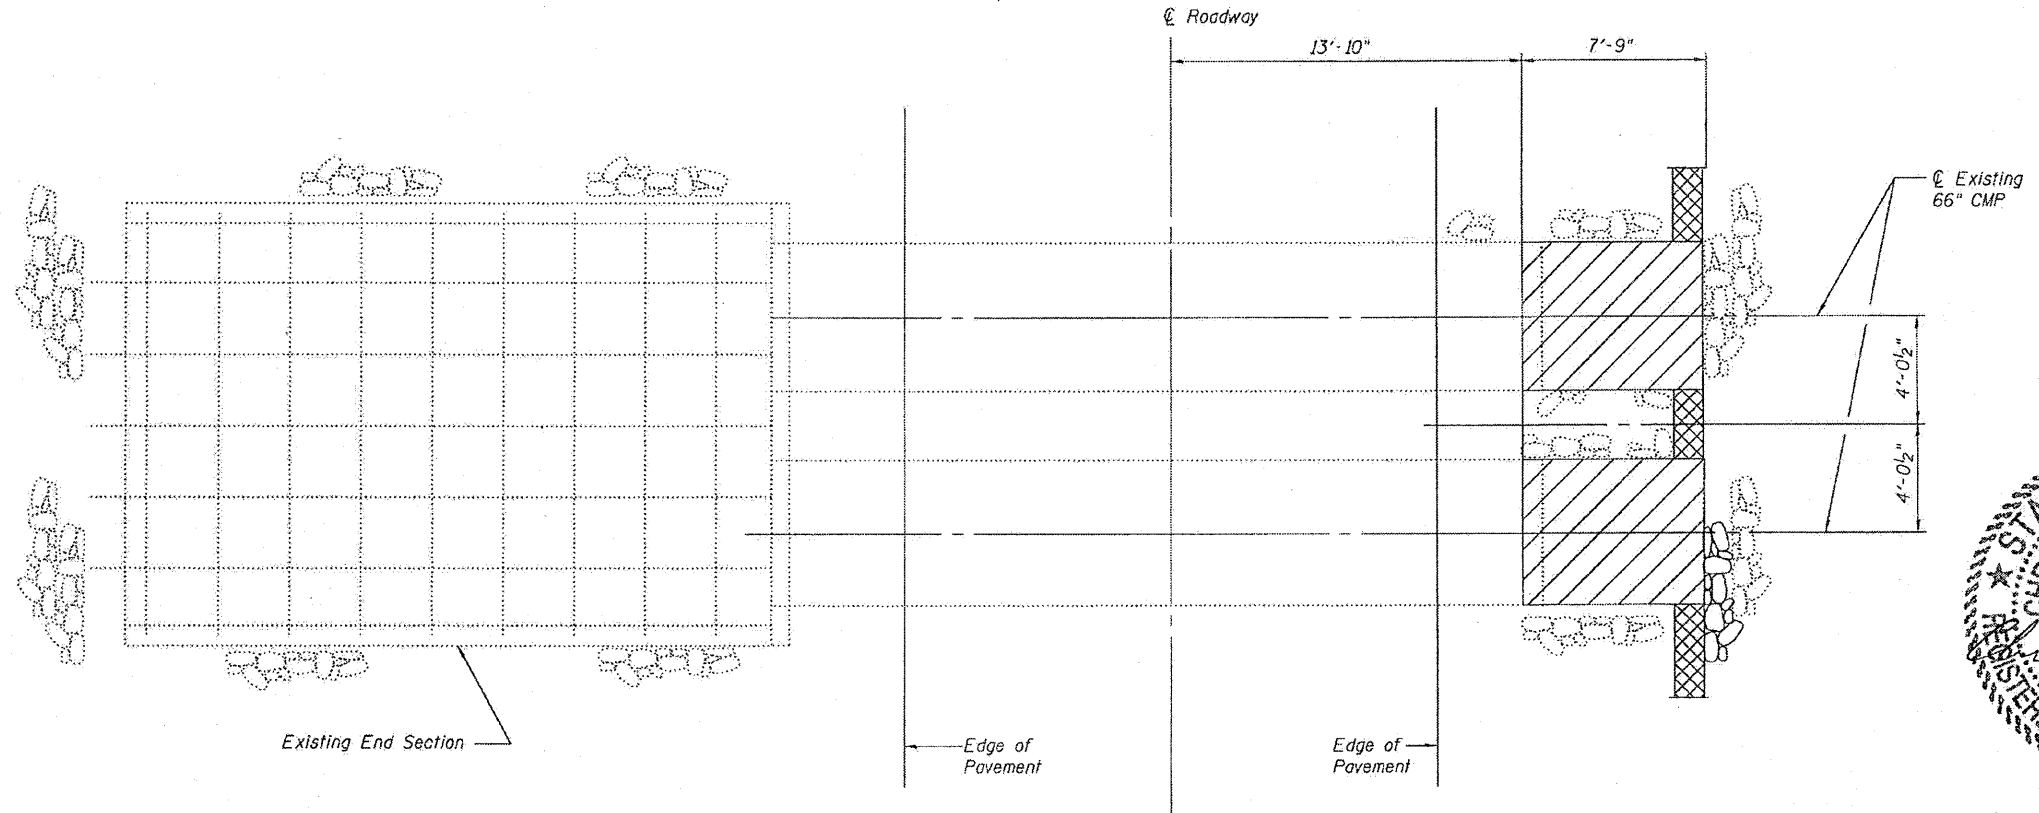

**PLAN**

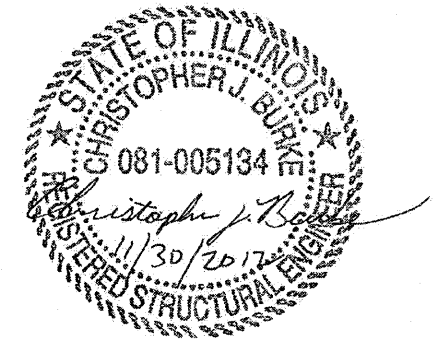

*Notes:*  
 Cost of removal of existing pipe, rubble, concrete saddle wall, and earth excavation is not paid for separately but included in the cost of Concrete Structures.

FILE NAME *	USER NAME *	DESIGNED -	REVISED -	<b>STATE OF ILLINOIS DEPARTMENT OF TRANSPORTATION</b>	<b>REMOVAL PLAN</b>	F.A.P. RTE.	SECTION	COUNTY	TOTAL SHEETS	SHEET NO.	
		CHECKED -	REVISED -			301	44M-1	JoDavless	97	6	
PLOT SCALE *		DRAWN -	REVISED -			SHEET NO. 1 OF 3 SHEETS					
PLOT DATE *		CHECKED -	REVISED -			ILLINOIS FED. AID PROJECT CONTRACT NO. 64HS2					