
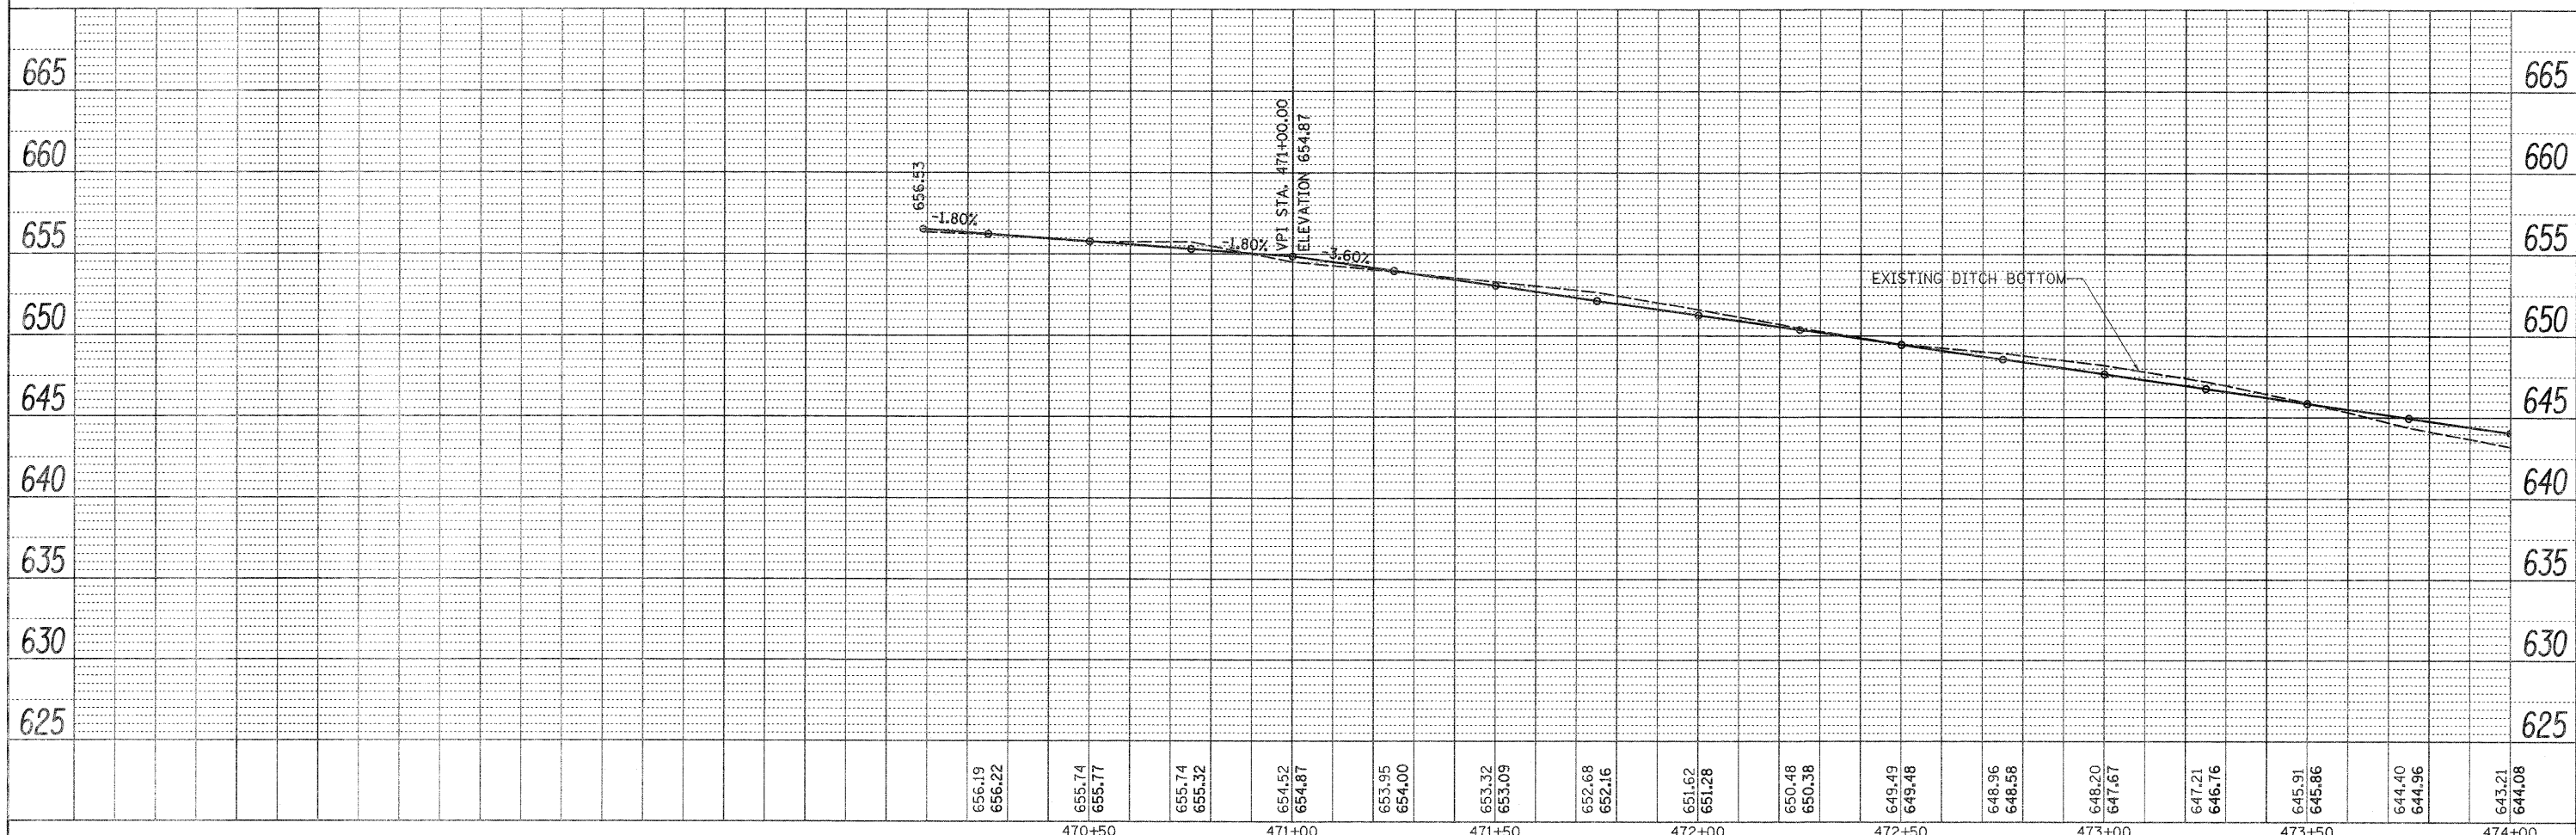


PLAN	SURVEYED	BY	DATE
	PLOTTED		
	ALIGNED		
	CHECKED		
	CADD FILE		
	NAME		
	NO.		

PROFILE	SURVEYED	BY	DATE
	PLOTTED		
	GRADES		
	CHECKED		
	STRUCTURE		
	NOTATIONS		
	CHRD		
	NO.		

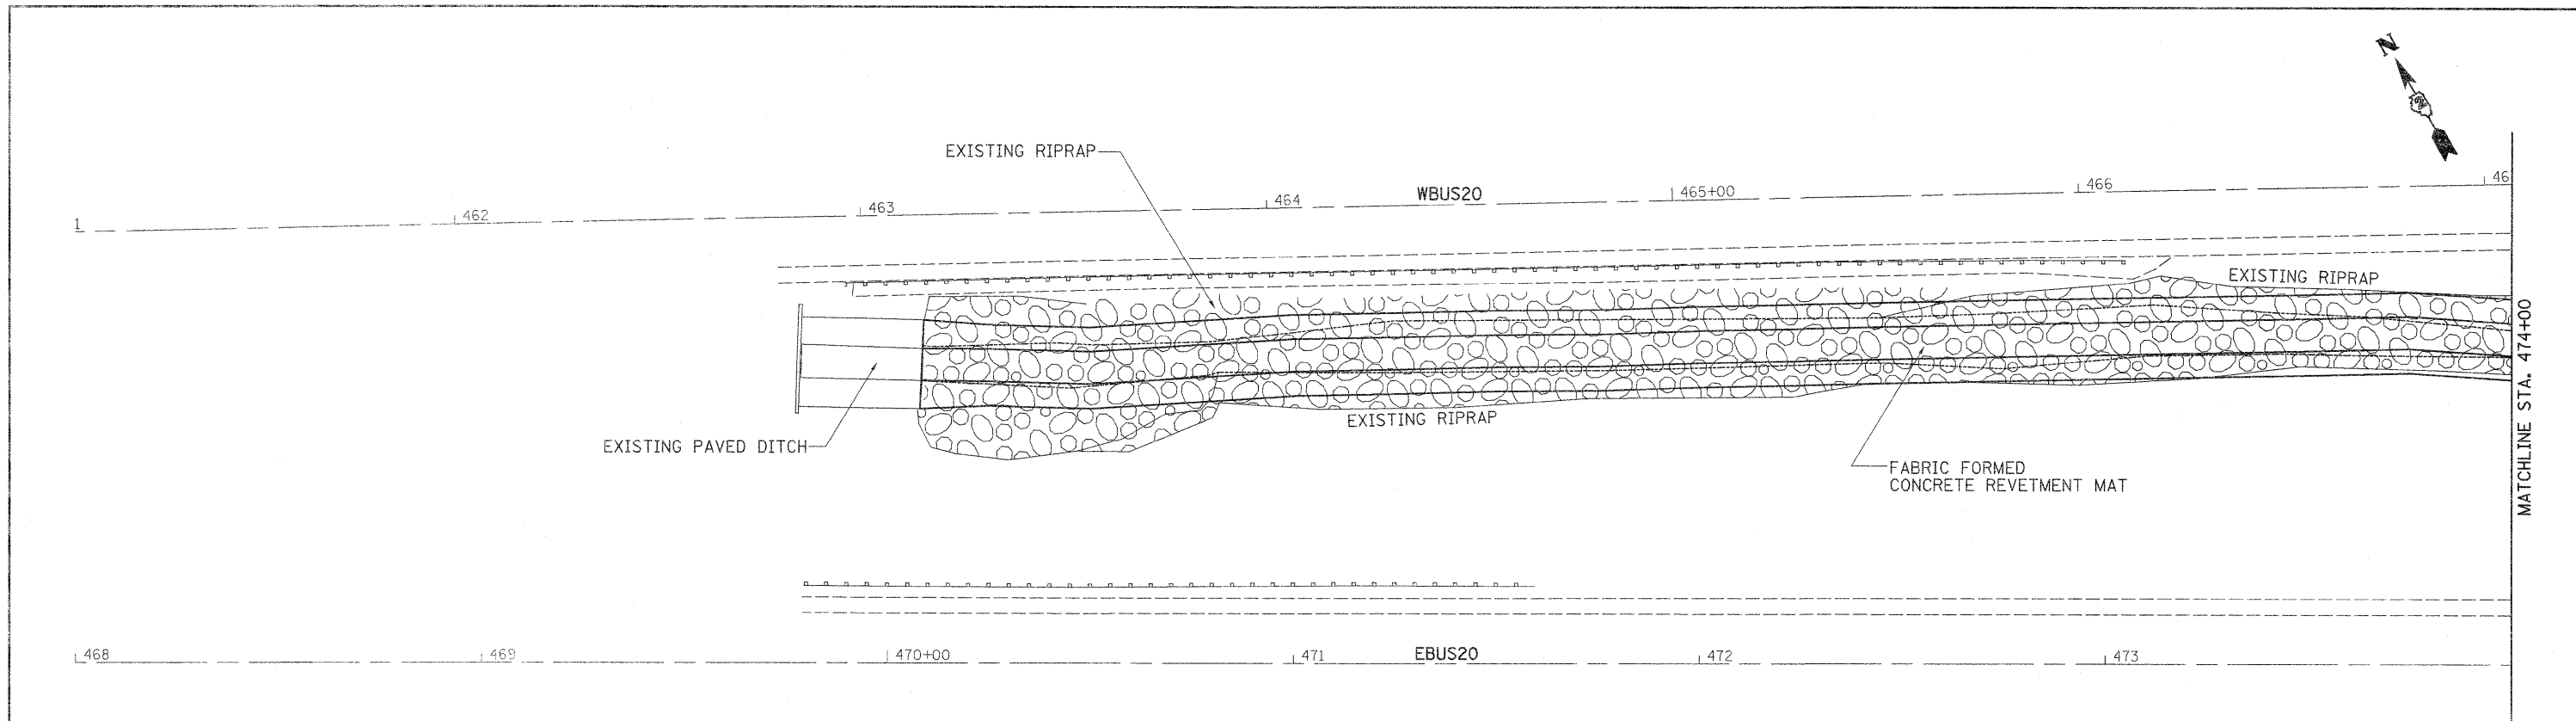

FILE NAME =	USER NAME = renkesv	DESIGNED -	REVISED -	STATE OF ILLINOIS DEPARTMENT OF TRANSPORTATION	EB US 20 PLAN & PROFILE		F.A.P. RTE. 301	SECTION 44M-1	COUNTY JO DAVIESS	TOTAL SHEETS 49	SHEET NO. 12
	CONTRACT NO. 64H92	DRAWN -	REVISED -		SCALE:	SHEET	OF	SHEETS	STA.	TO	STA.
	PLOT SCALE = 20,000 / 1 in.	CHECKED -	REVISED -		ILLINOIS FED. AID PROJECT						
	PLOT DATE = Thu Apr 12 08:41:35 2012	DATE -	REVISED -								