


BY	DATE

ORIGINAL SURVEY	SURVEYED
NOTE BOOK	PLOTTED
NO.	TEMPLATE
	AREAS
	CHECKED

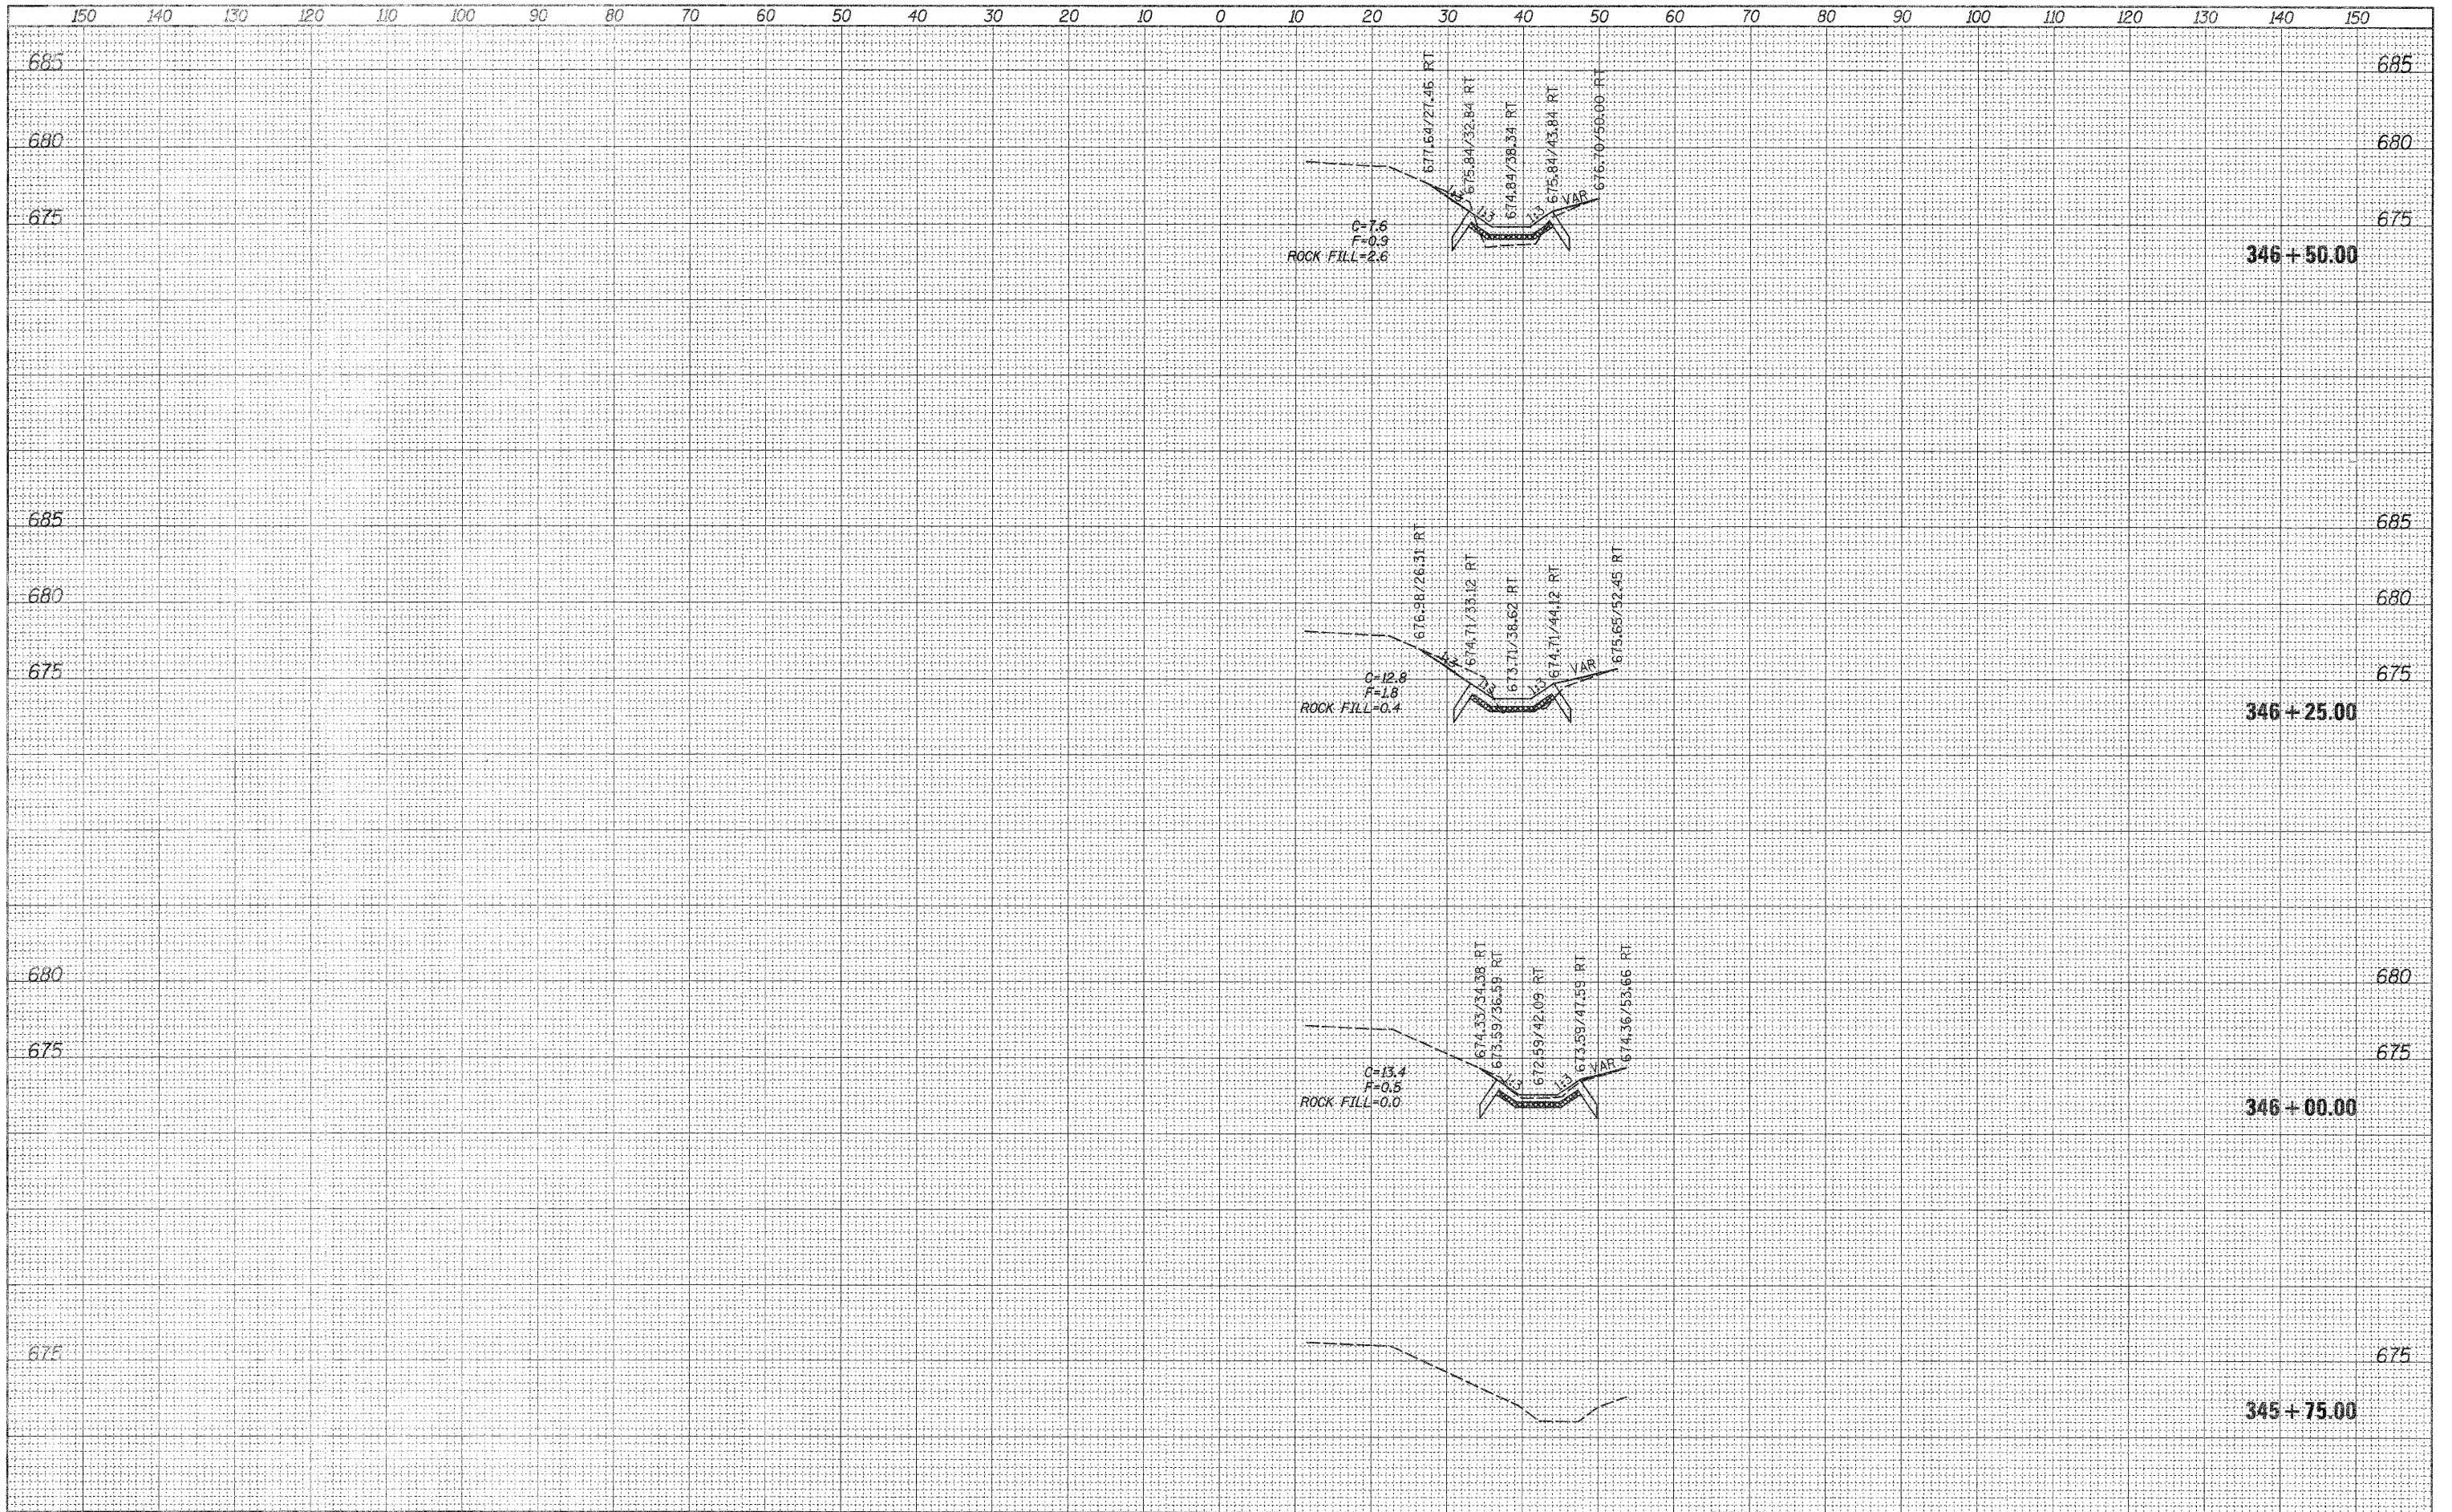

FILE NAME = USER NAME = rankesr
 es:\pwwork\pwwork\rankesr\d0297063\0206912-xx
 .mxd
 PLOT SCALE = 12.0000' / 1" =
 PLOT DATE = Thu Apr 12 09:48:05 2012

DESIGNED -	REVISED -
DRAWN -	REVISED -
CHECKED -	REVISED -
DATE -	REVISED -

**STATE OF ILLINOIS
DEPARTMENT OF TRANSPORTATION**

**US 20 EB (IMBUS RD.)
MAINLINE CROSS SECTIONS**

SCALE: SHEET OF SHEETS STA. 345+75.00 TO STA. 346+50.00

F.A.P. RTE. 301	SECTION 44M-1	COUNTY JO DAVIESS	TOTAL SHEETS 49	SHEET NO. 14
CONTRACT NO. 64H92			ILLINOIS FED. AID PROJECT	