


DATE	
BY	
FINAL SURVEY	
NOTE BOOK	
NO.	
SURVEYED	
PLOTTED	
TEMPLATE	
AREAS	
CHECKED	

DATE	
BY	
ORIGINAL SURVEY	
NOTE BOOK	
NO.	
SURVEYED	
PLOTTED	
TEMPLATE	
AREAS	
CHECKED	

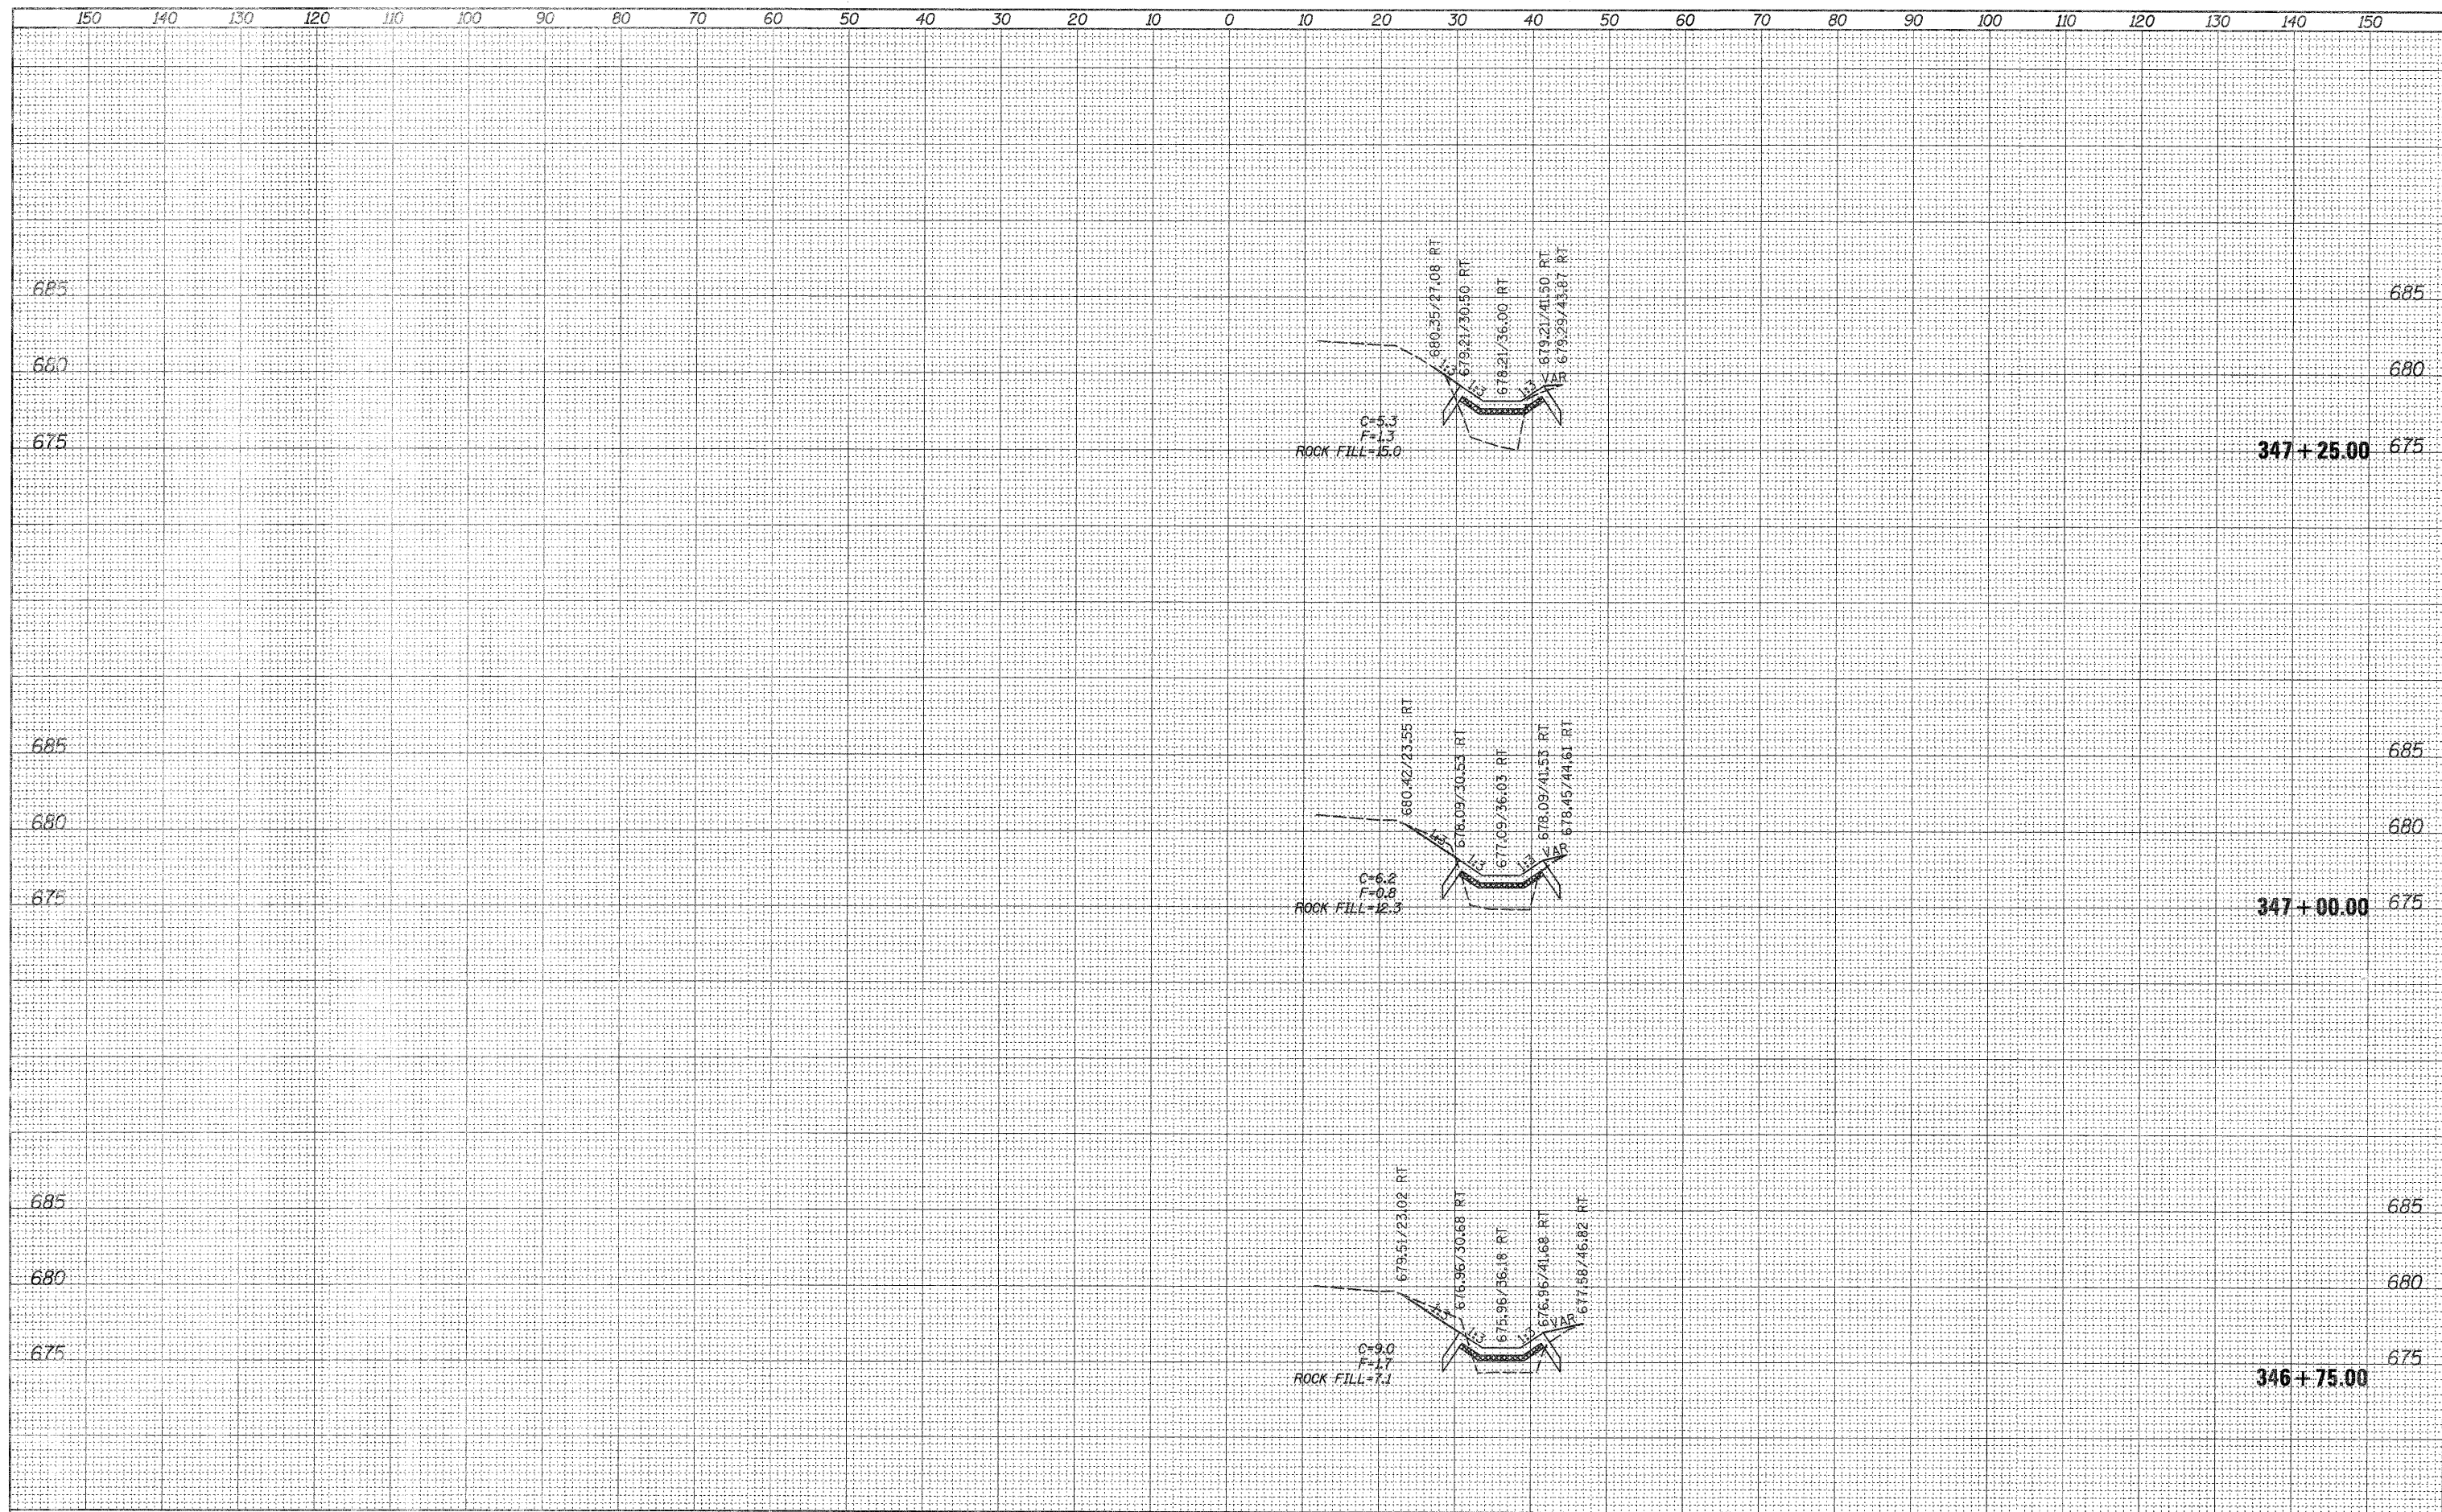

FILE NAME =	USER NAME = renkearw	DESIGNED -	REVISED -	STATE OF ILLINOIS DEPARTMENT OF TRANSPORTATION	US 20 EB (IMBUS RD.) MAINLINE CROSS SECTIONS		F.A.P. RTE. 301	SECTION 44M-1	COUNTY JO DAVIESS	TOTAL SHEETS 49	SHEET NO. 15	
ca:\pw\work\psidot\renkearw\d0297083\0206912-xst.mldgn		DRAWN -	REVISED -		SCALE:	SHEET	OF	SHEETS	STA. 346+75.00	TO STA. 347+25.00	CONTRACT NO. 64H92	ILLINOIS FED. AID PROJECT
PLOT SCALE = 18.0000 / in.		CHECKED -	REVISED -									
PLOT DATE = Thu Apr 12 09:01:06 2012		DATE -	REVISED -									